
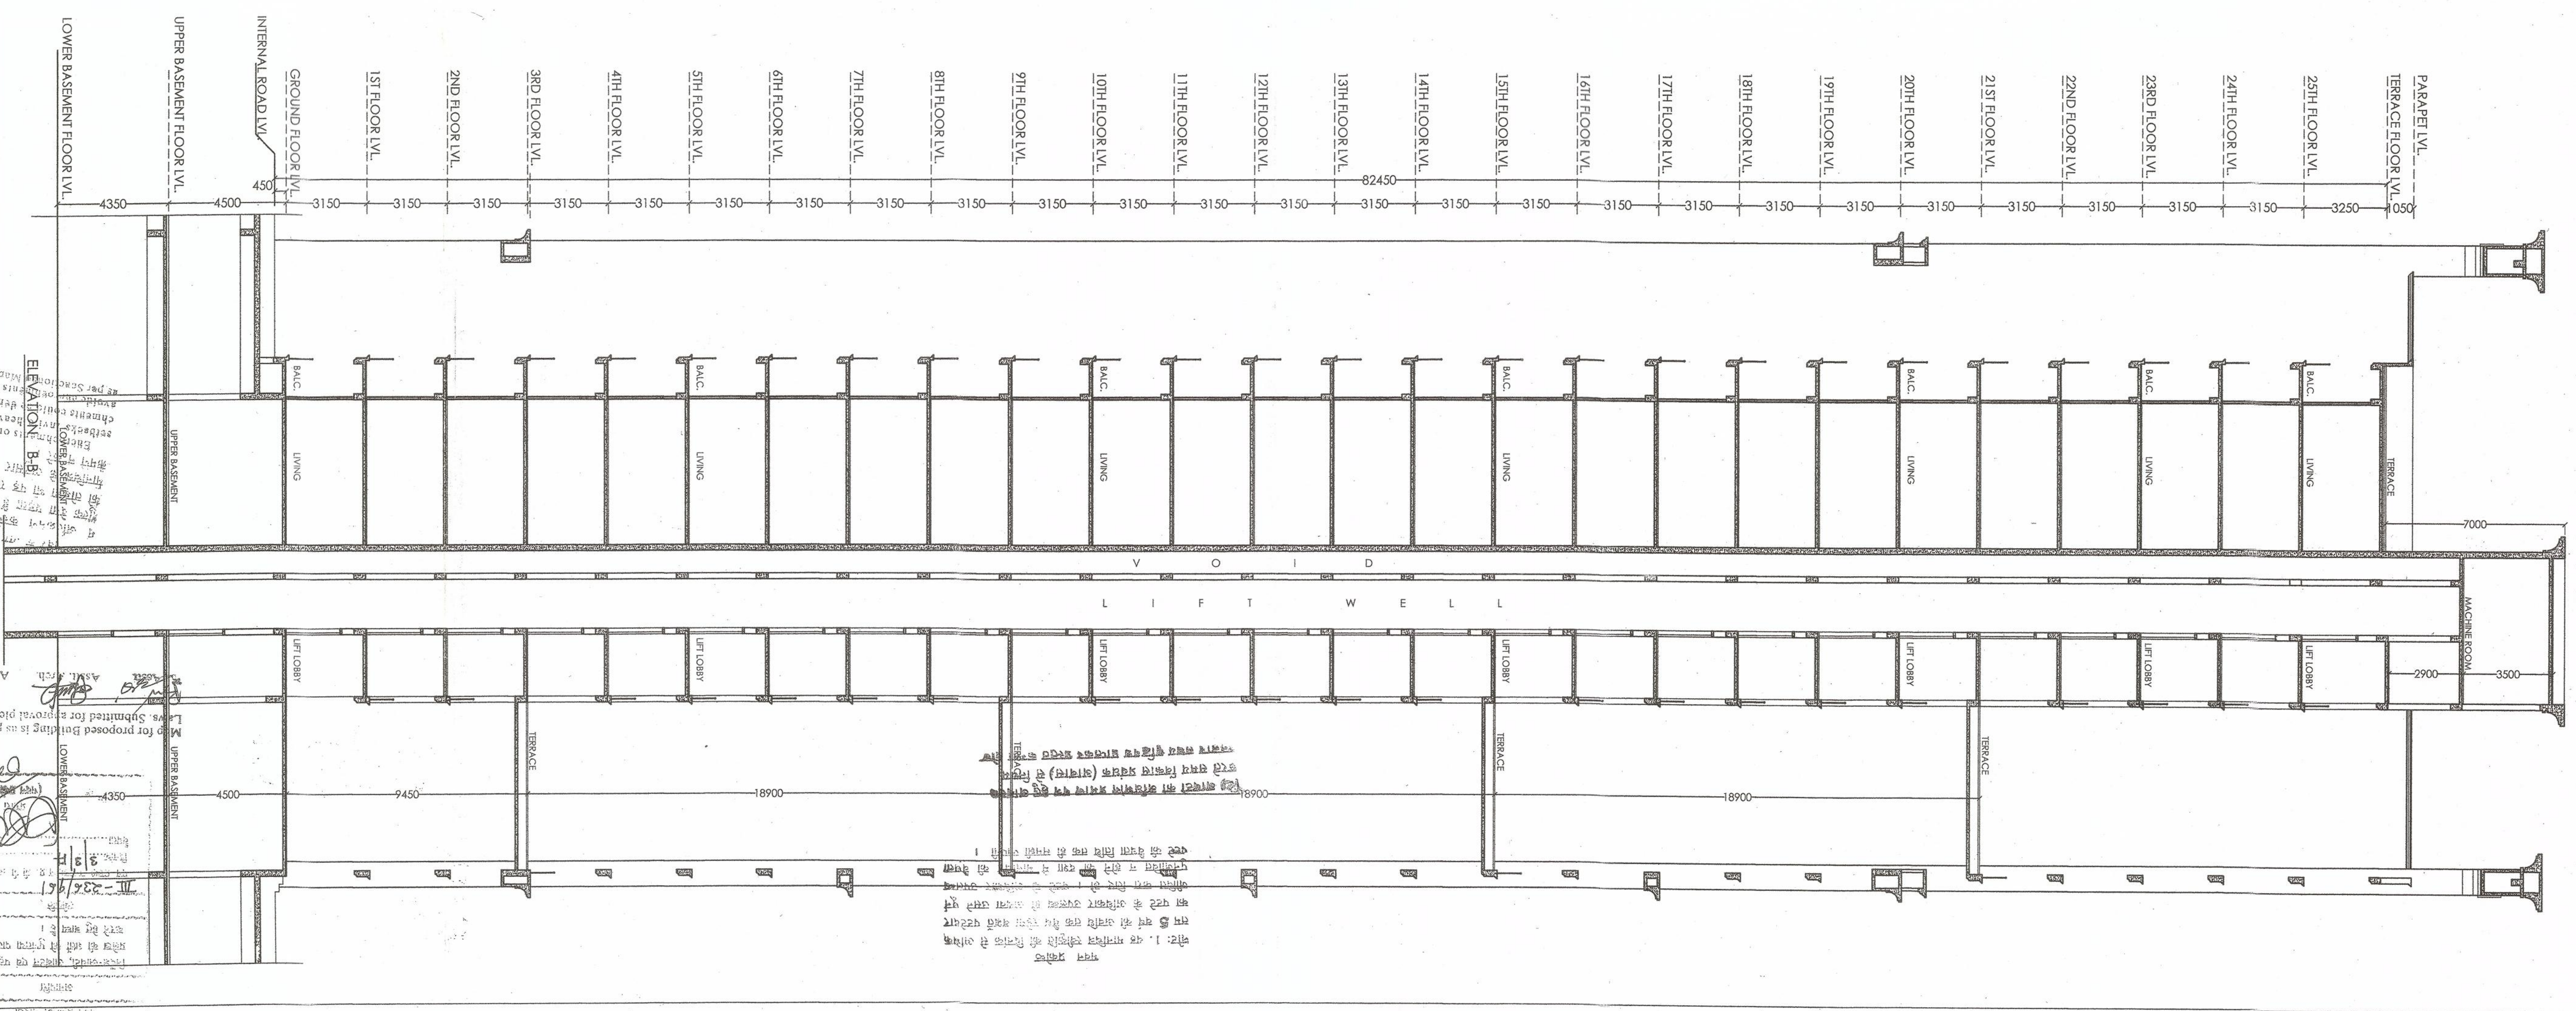


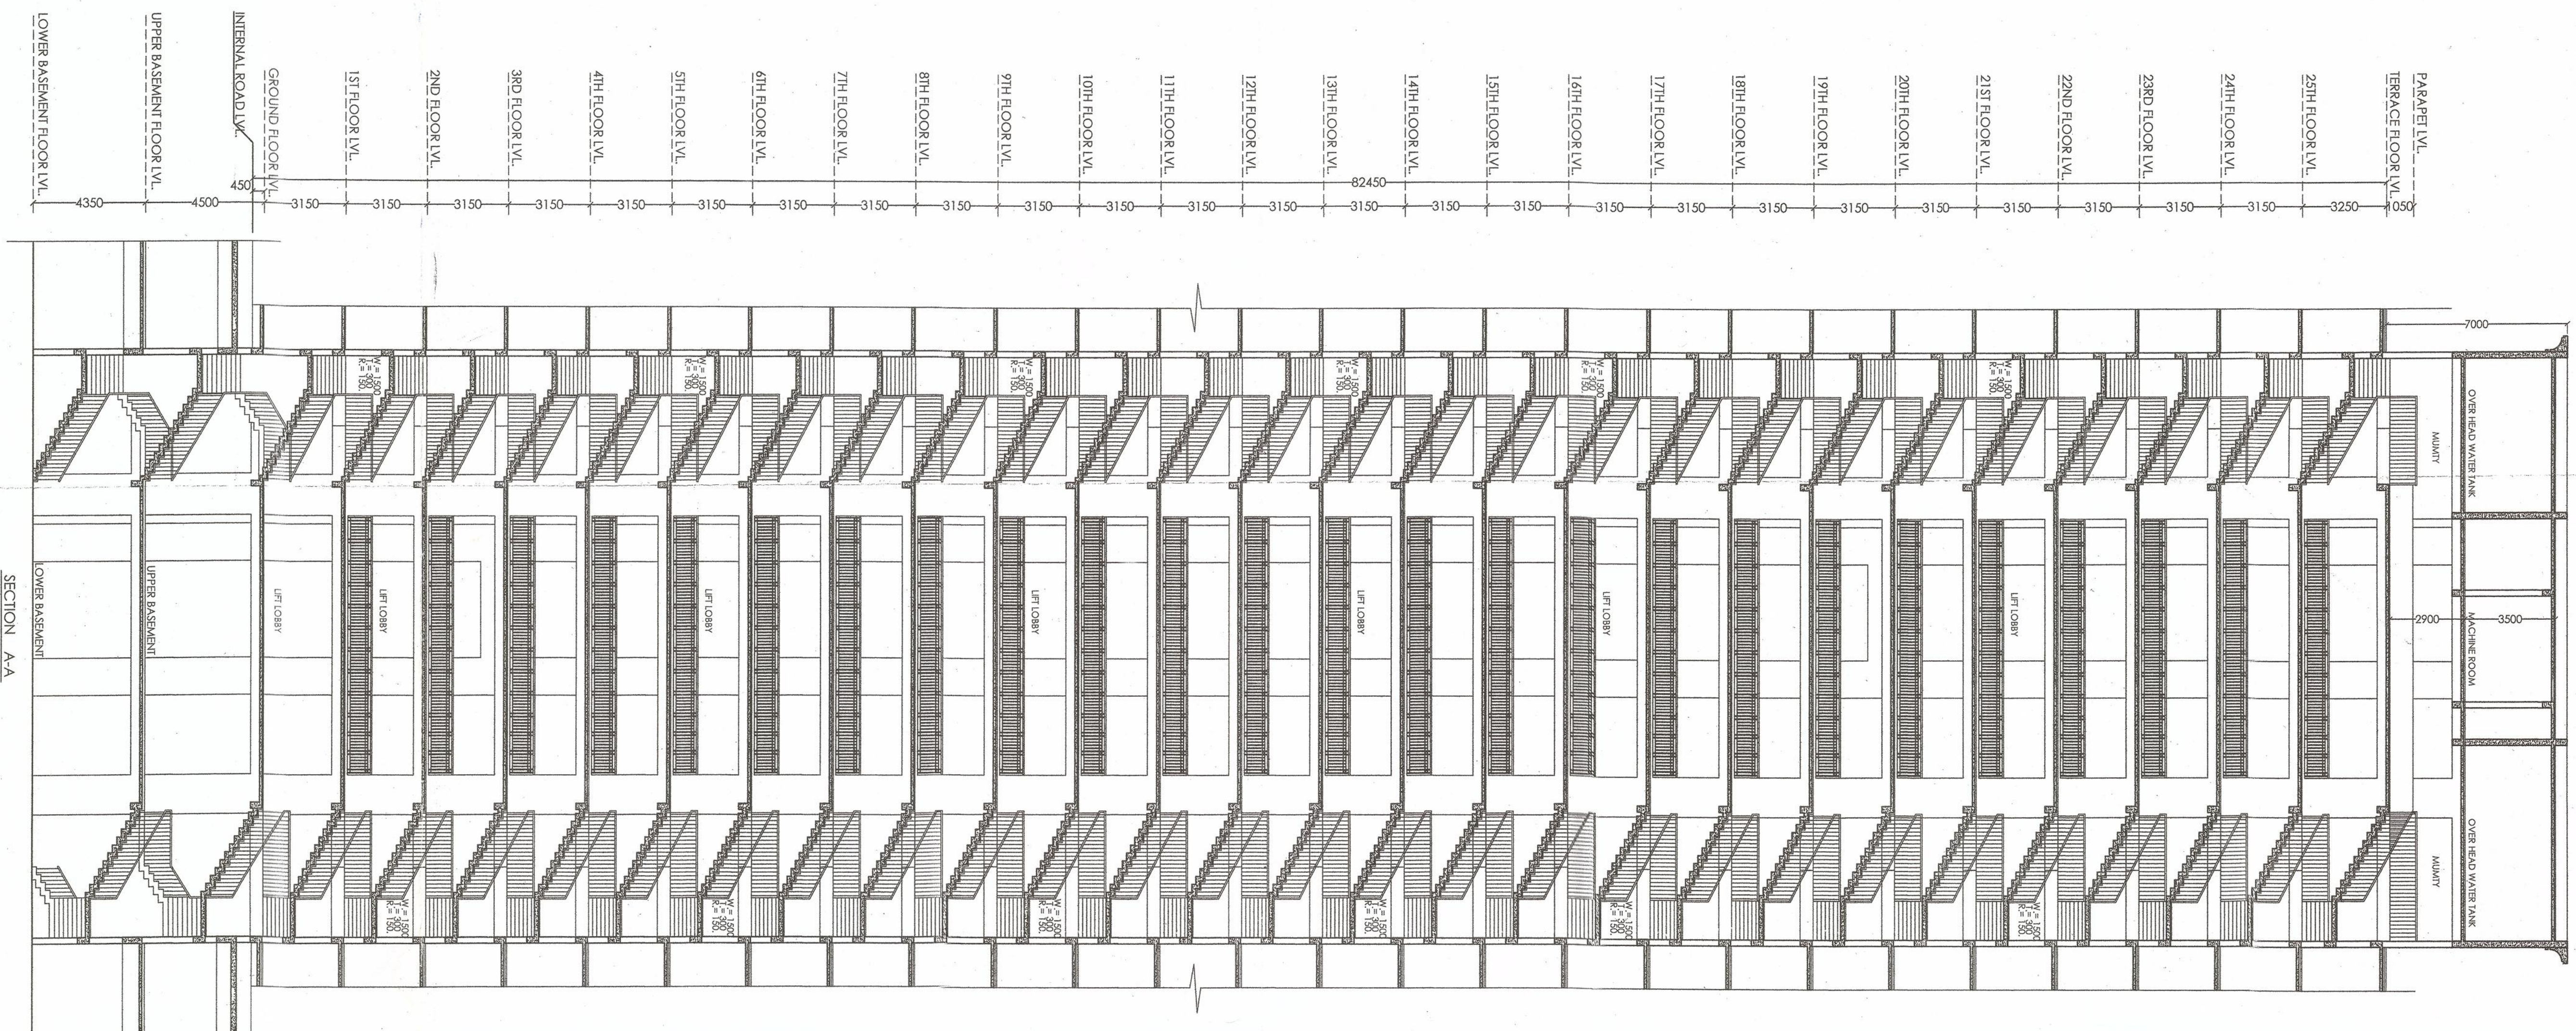

GROUP HOUSING FOR
APEX DREAM HOMES PVT. LTD.
PLOT NO.-12A, SECTOR-75
AT NOIDA. (U.P.)

Apex Dream-Homes Pvt. Ltd.
Director

7-109

DRG. TITLE- SECTIONS (BLOCK-E&F)	SCALE-1:100	D.LI.BY:-Mukesh
-------------------------------------	-------------	-----------------

ANDREYS ASSOCIATES PVT. LTD
ARCHITECTS ENGINEERS PLANNERS
39 HOUSING SOCIETY N.D.S.E-1 NEW DELHI-110049