


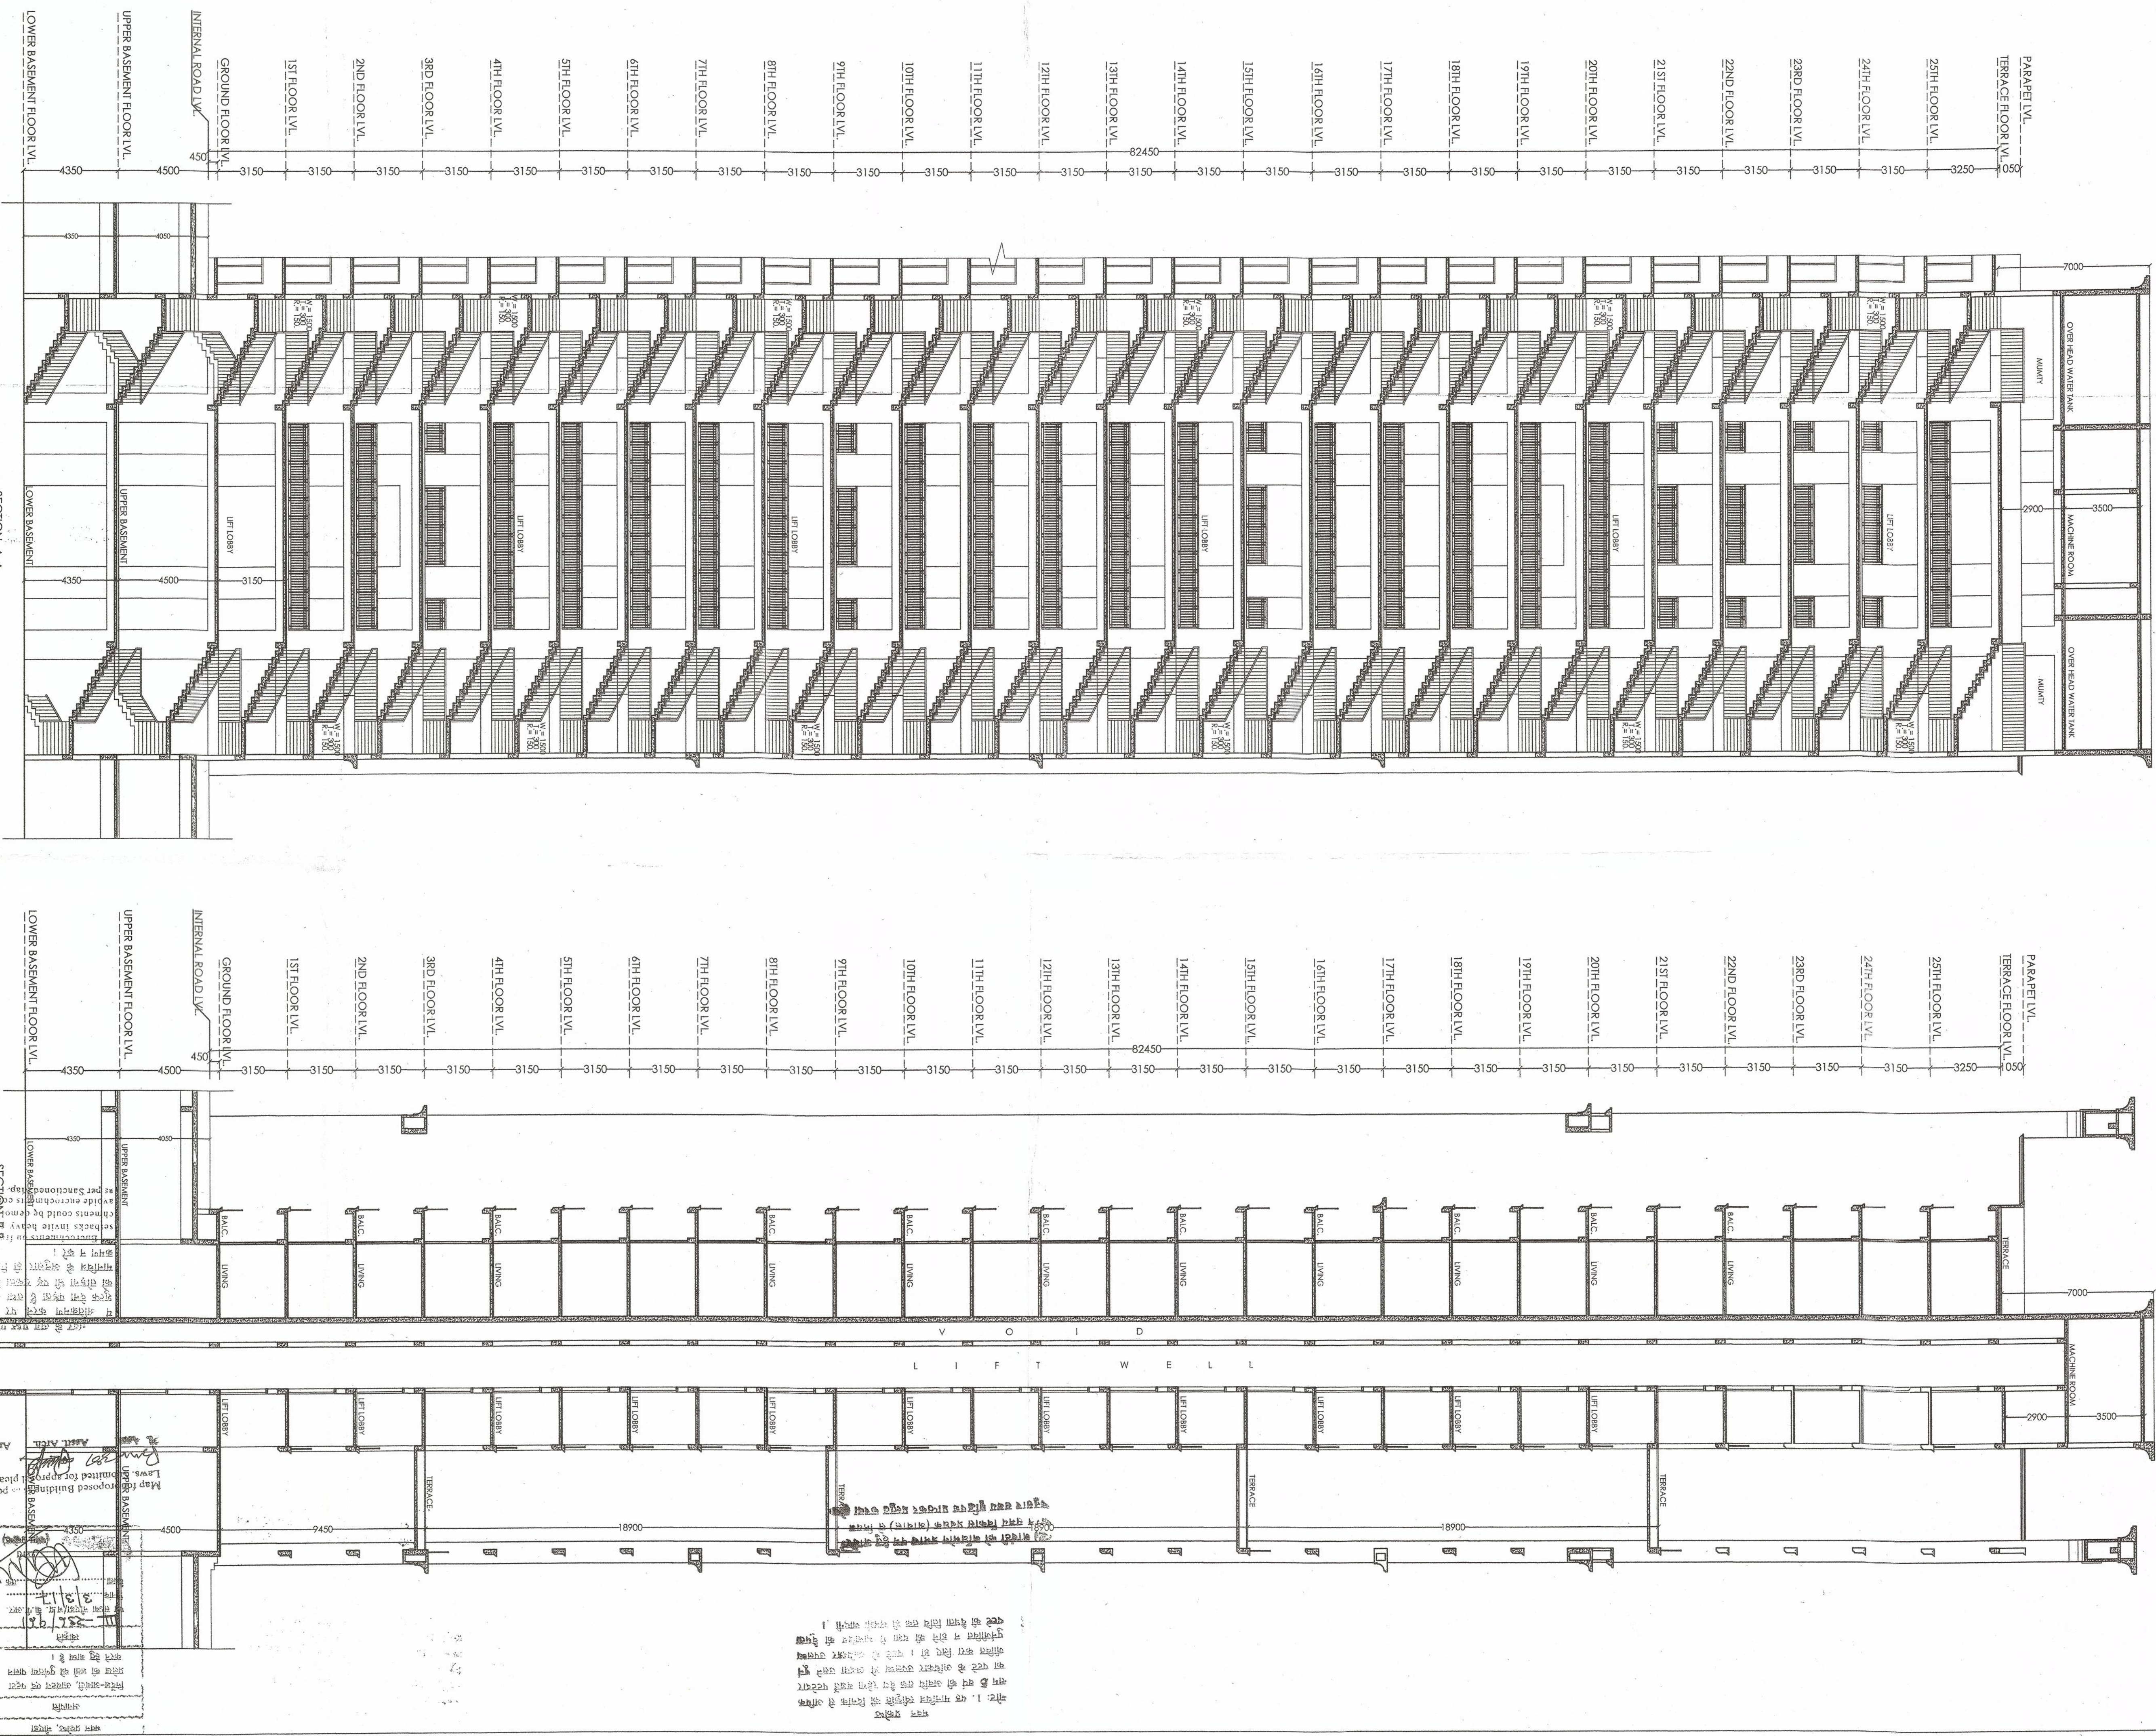

PROJECT:-
GROUP HOUSING FOR
APEX DREAM HOMES PVT. LTD.
PLOT NO.-12A,SECTOR-75
AT NOIDA. (U.P.)

PROJECT:-

SIGNING AUTHORITY

For Apex Dream Homes Pvt. Ltd.

~~Director~~

Director

ARCHITECT'S SIGN

PANKAJ NATH ANDREY
BARCHA II, A.
ARCHITECT CA 0724089

SUBMISSION DRAWING

DRG. III:-
SECTIONS (BLOCK-A&B)

SCALE:-1:100

DLT.BY.:Mukesh

ARCHITECTS:-

P. N. ANDLEY BARCH, A.J.L.A.

ANDLEYS ASSOCIATES PVT. LTD.
ARCHITECTS ENGINEERS PLANNERS

ARCHIE
39 HOUSE

SOCIETY

ENGINEER
N.D.S.E.-I

NEW DELHI-

110049