


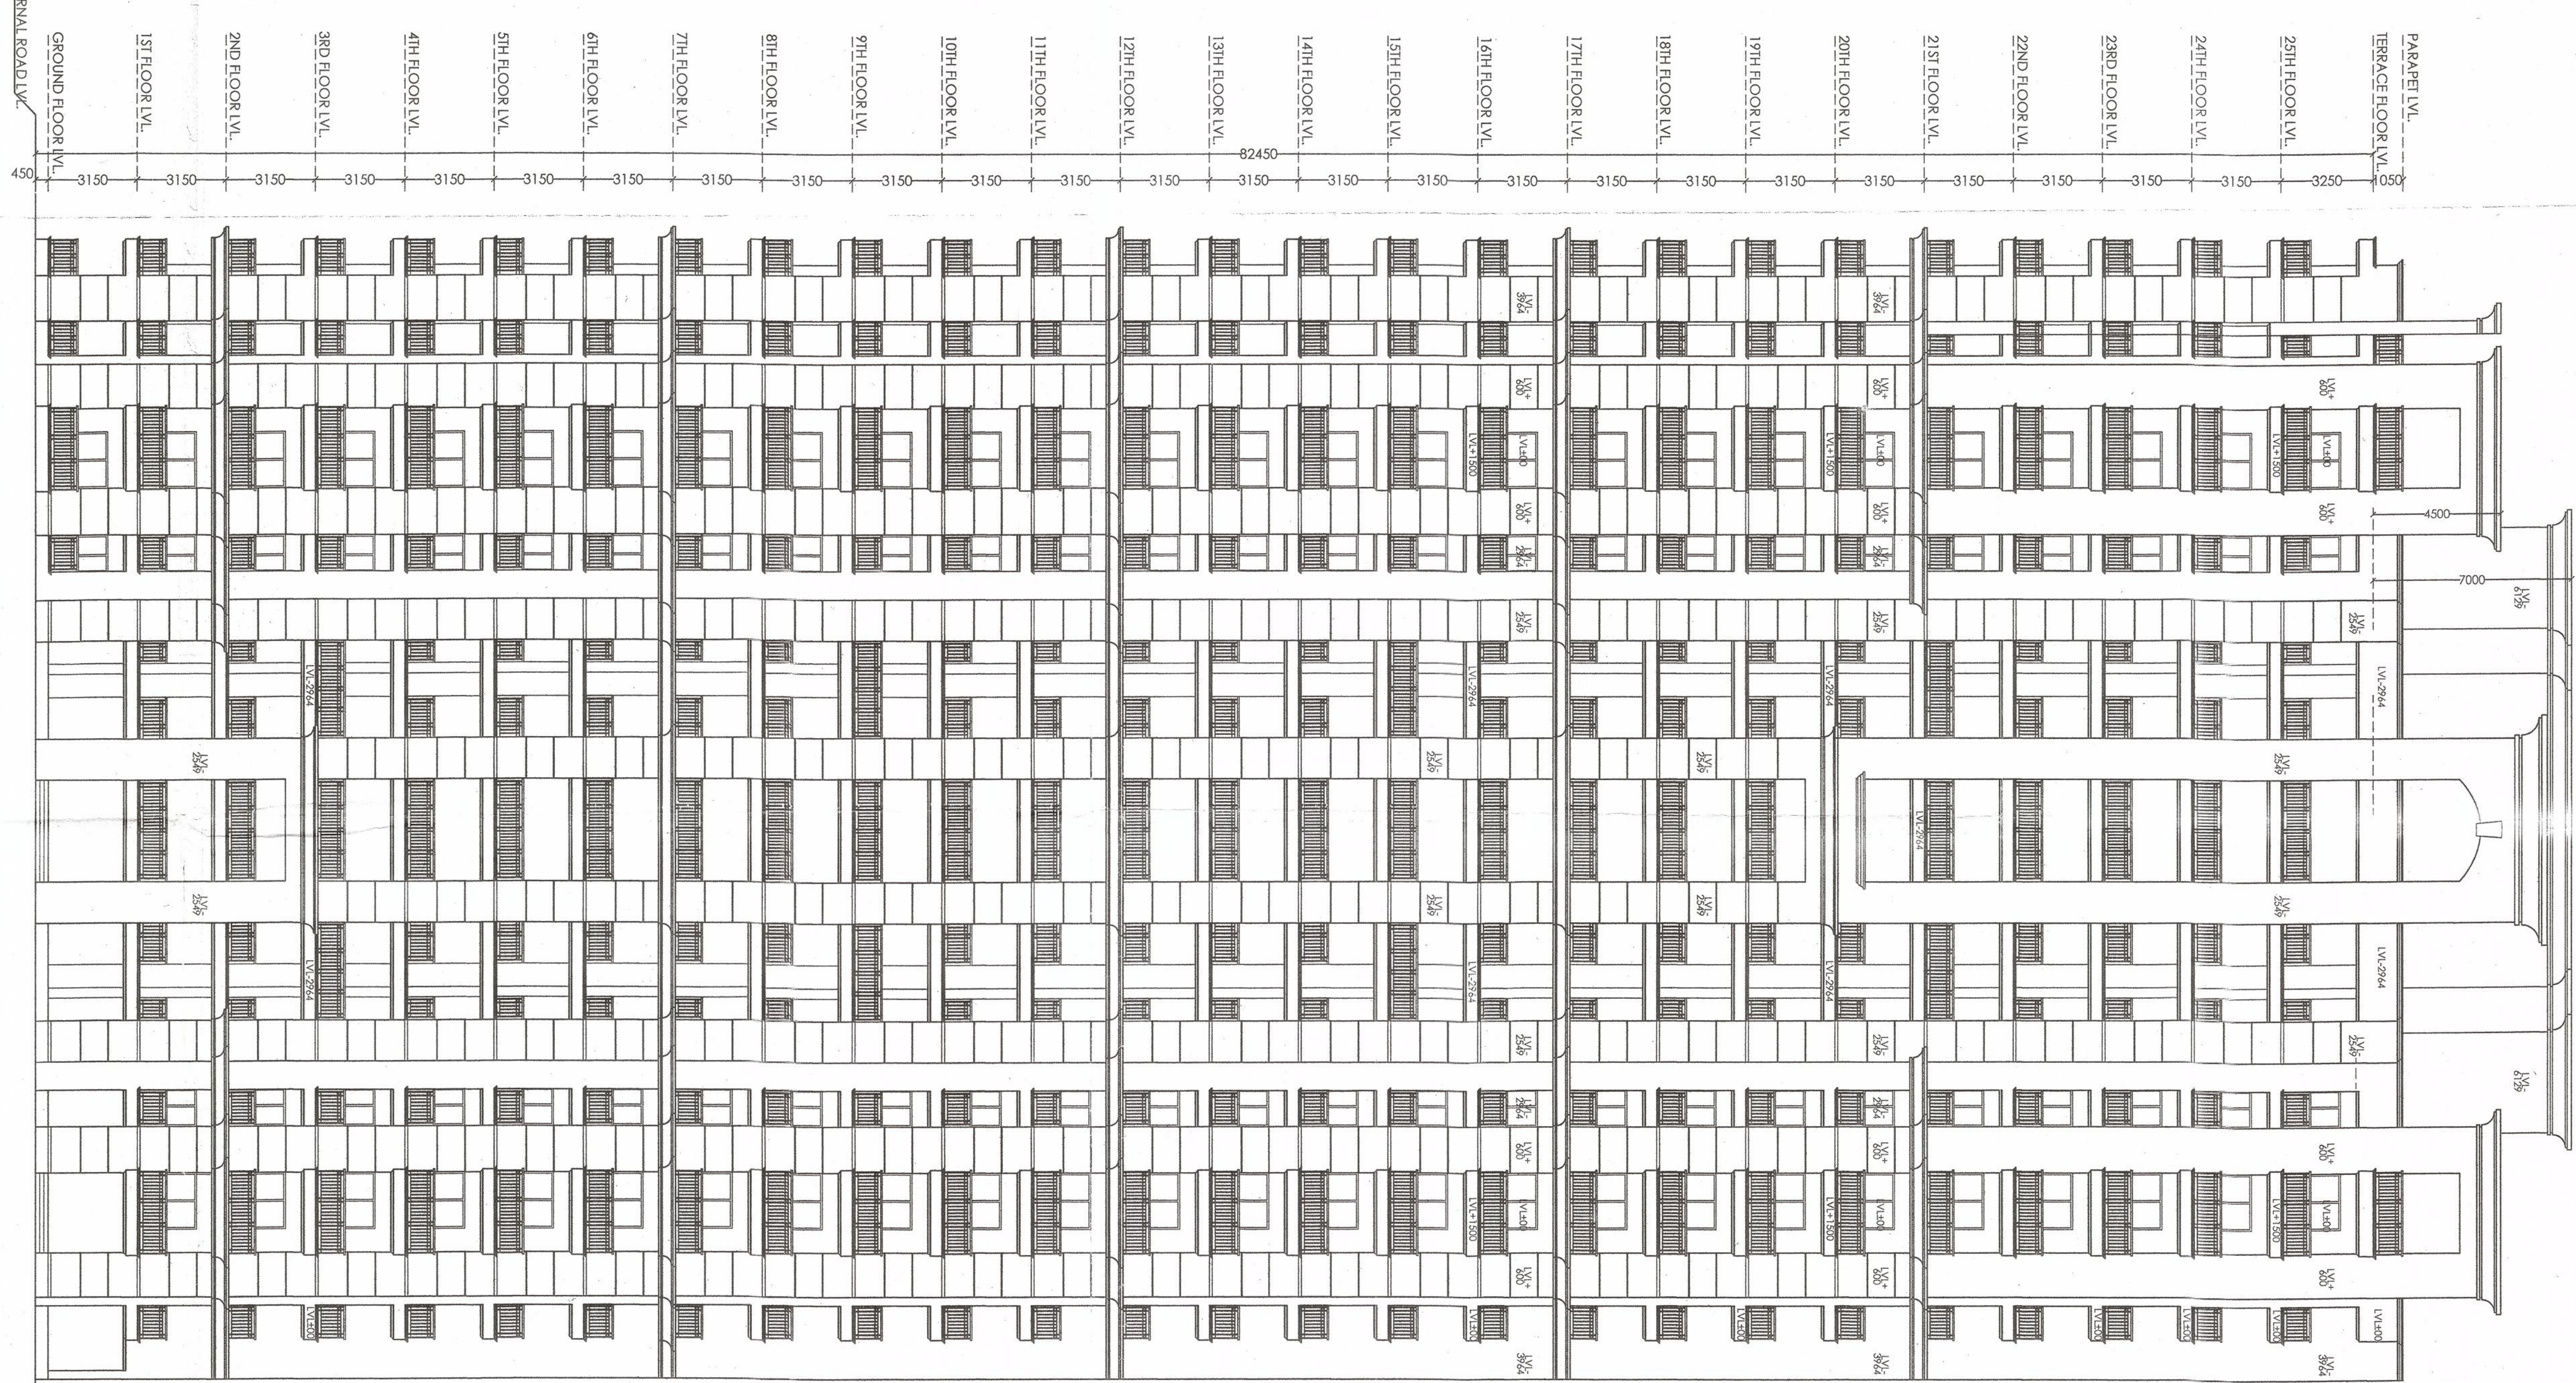

PROJECT:-

GROUP HOUSING FOR
APEX DREAM HOMES PVT. LTD.
PLOT NO.-12A, SECTOR-75
AT NOIDA. (U.P.)

SIGNING AUTHORITY

For Apex Dream Homes Pvt. Ltd.
Director
Director

ARCHITECTS SIGN

For P.N. Andley Architects
P.N. ANDLEY
ARCHITECTS
NOIDA

SUBMISSION DRAWING

DRG. TITLE:-
ELEVATION (BLOCK A&B)
SCALE: 1/100
DATE: 27/07/2015

ARCHITECTS:-

P.N. ANDLEY ARCH. ALTA
ANDLEYS ASSOCIATES PVT. LTD.
ARCHITECTS ENGINEERS PLANNERS
HOUSING SOCIETY NOIDA NEW DELHI-110049

Map for proposed building is per Bye Laws. Submitted for approval please.
Architects
P.N. Andley
27/07/2015

Map for proposed building is per Bye Laws. Submitted for approval please.
Architects
P.N. Andley
27/07/2015

