


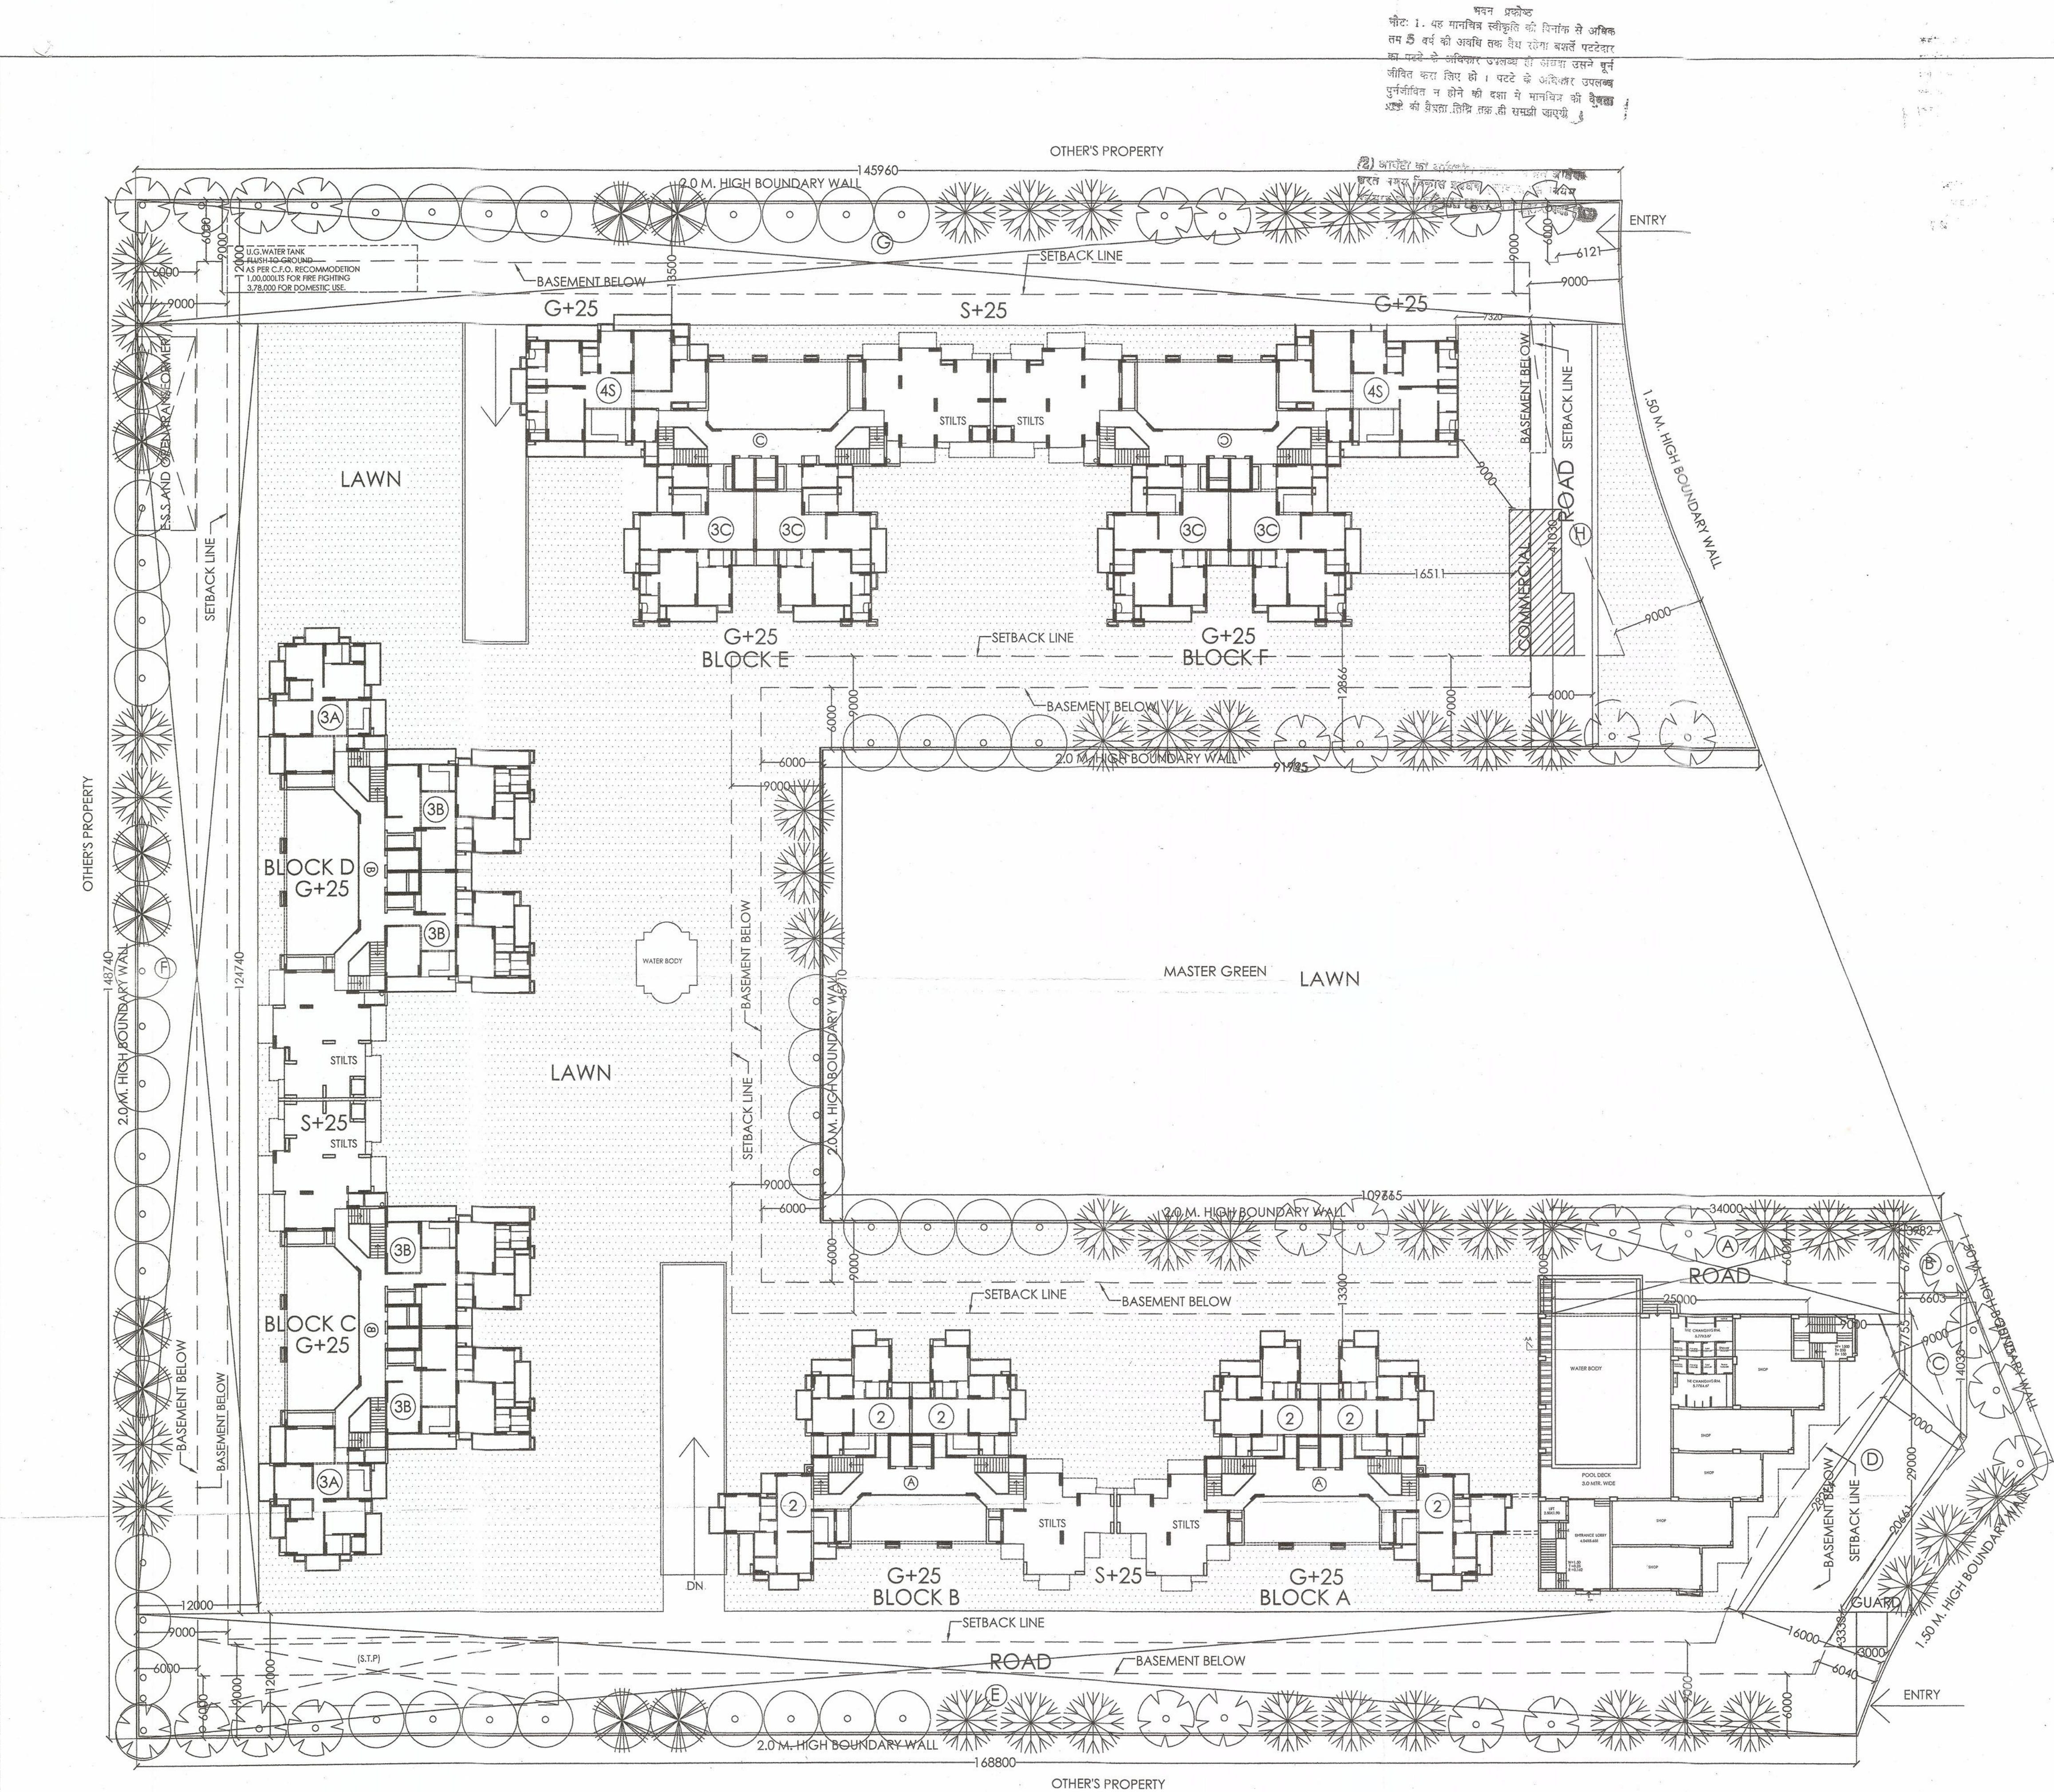

NAMES OF PROPOSED TREES IN LANDSCAPE PLAN		अवधि
COMMON NAME	BOTANICAL NAME	अवधि
GULMOHAR	DELONIX REGIA	10-25 वर्ष
AMALTAS	CASSIA FISTULA	10-25 वर्ष
JACARANDA	JACARANDA MIMOSAE FOLIA	10-25 वर्ष
SILVER OAK	GREVILLEA ROBUSTA	10-25 वर्ष
ASHOKA	POLYTHEA LONGIFOLIA	10-25 वर्ष

NOTE:-
SHRUBS:- NO DENOTED AS SHOWN
(1) DIFFERENT TYPES OF SHRUBS ARE:- CAESALDANIA PULCHERRIMA, LAGERSTROMIA FLOSREGINAE, EUPHORBIA PULCHERRIMA
(2) DIFFERENT VARIETIES OF BOUGAINVILLEA SHALL BE PLANTED
ALL ALONG THE BOUNDARY WALL.
ROAD AREA:- (A)+(B)+(C)+(D)+(E)+(F)+(G)+(H)
= A(34.0X9.0)+B(3.982+6.603)X6.722+C(7.755X14.033)X6.603
+D(20.661+28.214)X9.0+E(168.8X12.0)+F(12.0X124.74)
+G(145.96X12.0)+H(6.0X41.03)
= A(306)+B(35.576)+C(71.933)+D(219.937)+E(1496.88)+F(1751.52)+H(246.18)
= 6153.626 SQ.M.
LANDSCAPING CALCULATIONS:-
OPEN AREA=(PLOT AREA - GROUND COVG.) = 20000.0 - 3852.509 = 16147.491 SQ.M.
GREEN AREA REQUIRED = 16147.491 / 2 = 8073.745 SQ.M.
LANDSCAPED AREA PROVIDED = PLOT AREA - (GROUND COVG.+ROAD AREA)
= 20000.0 - (3852.509+6153.626) = 9993.865 SQ.M.

PROJECT:-
GROUP HOUSING FOR
APEX DREAM HOMES PVT. LTD.
PLOT NO.-12A, SECTOR-75 AT NOIDA. (U.P.)

SIGNING AUTHORITY
For Apex Dream Homes Pvt. Ltd.
Director

ARCHITECTS SIGN
P. N. ANDLEY
ARCHITECTS
ARCHITECT CA/89/2483

SUBMISSION DRAWING
DRG. TITLE:-
LANDSCAPE PLAN
SCALE:-1:400
DLT.BY:-Mukesh

ARCHITECTS:-
P. N. ANDLEY BARCH. A.I.A.
ANDLEYS ASSOCIATES PVT. LTD.
ARCHITECTS ENGINEERS PLANNERS
39 HOUSING SOCIETY ND.S.E-1 NEW DELHI -110049