
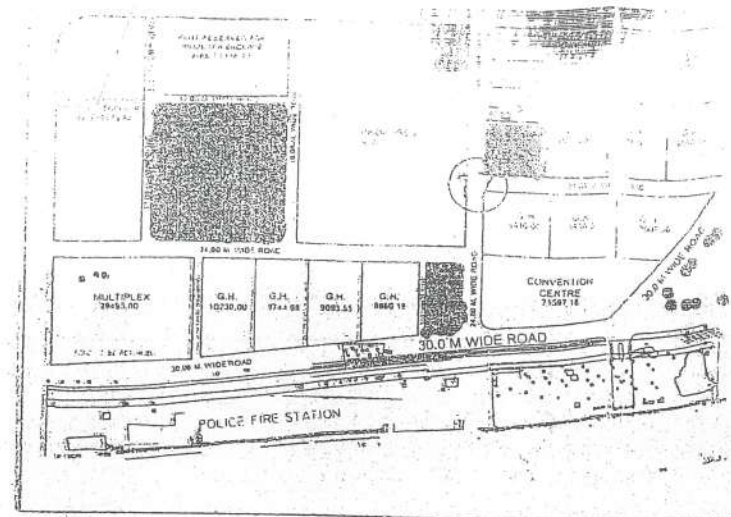


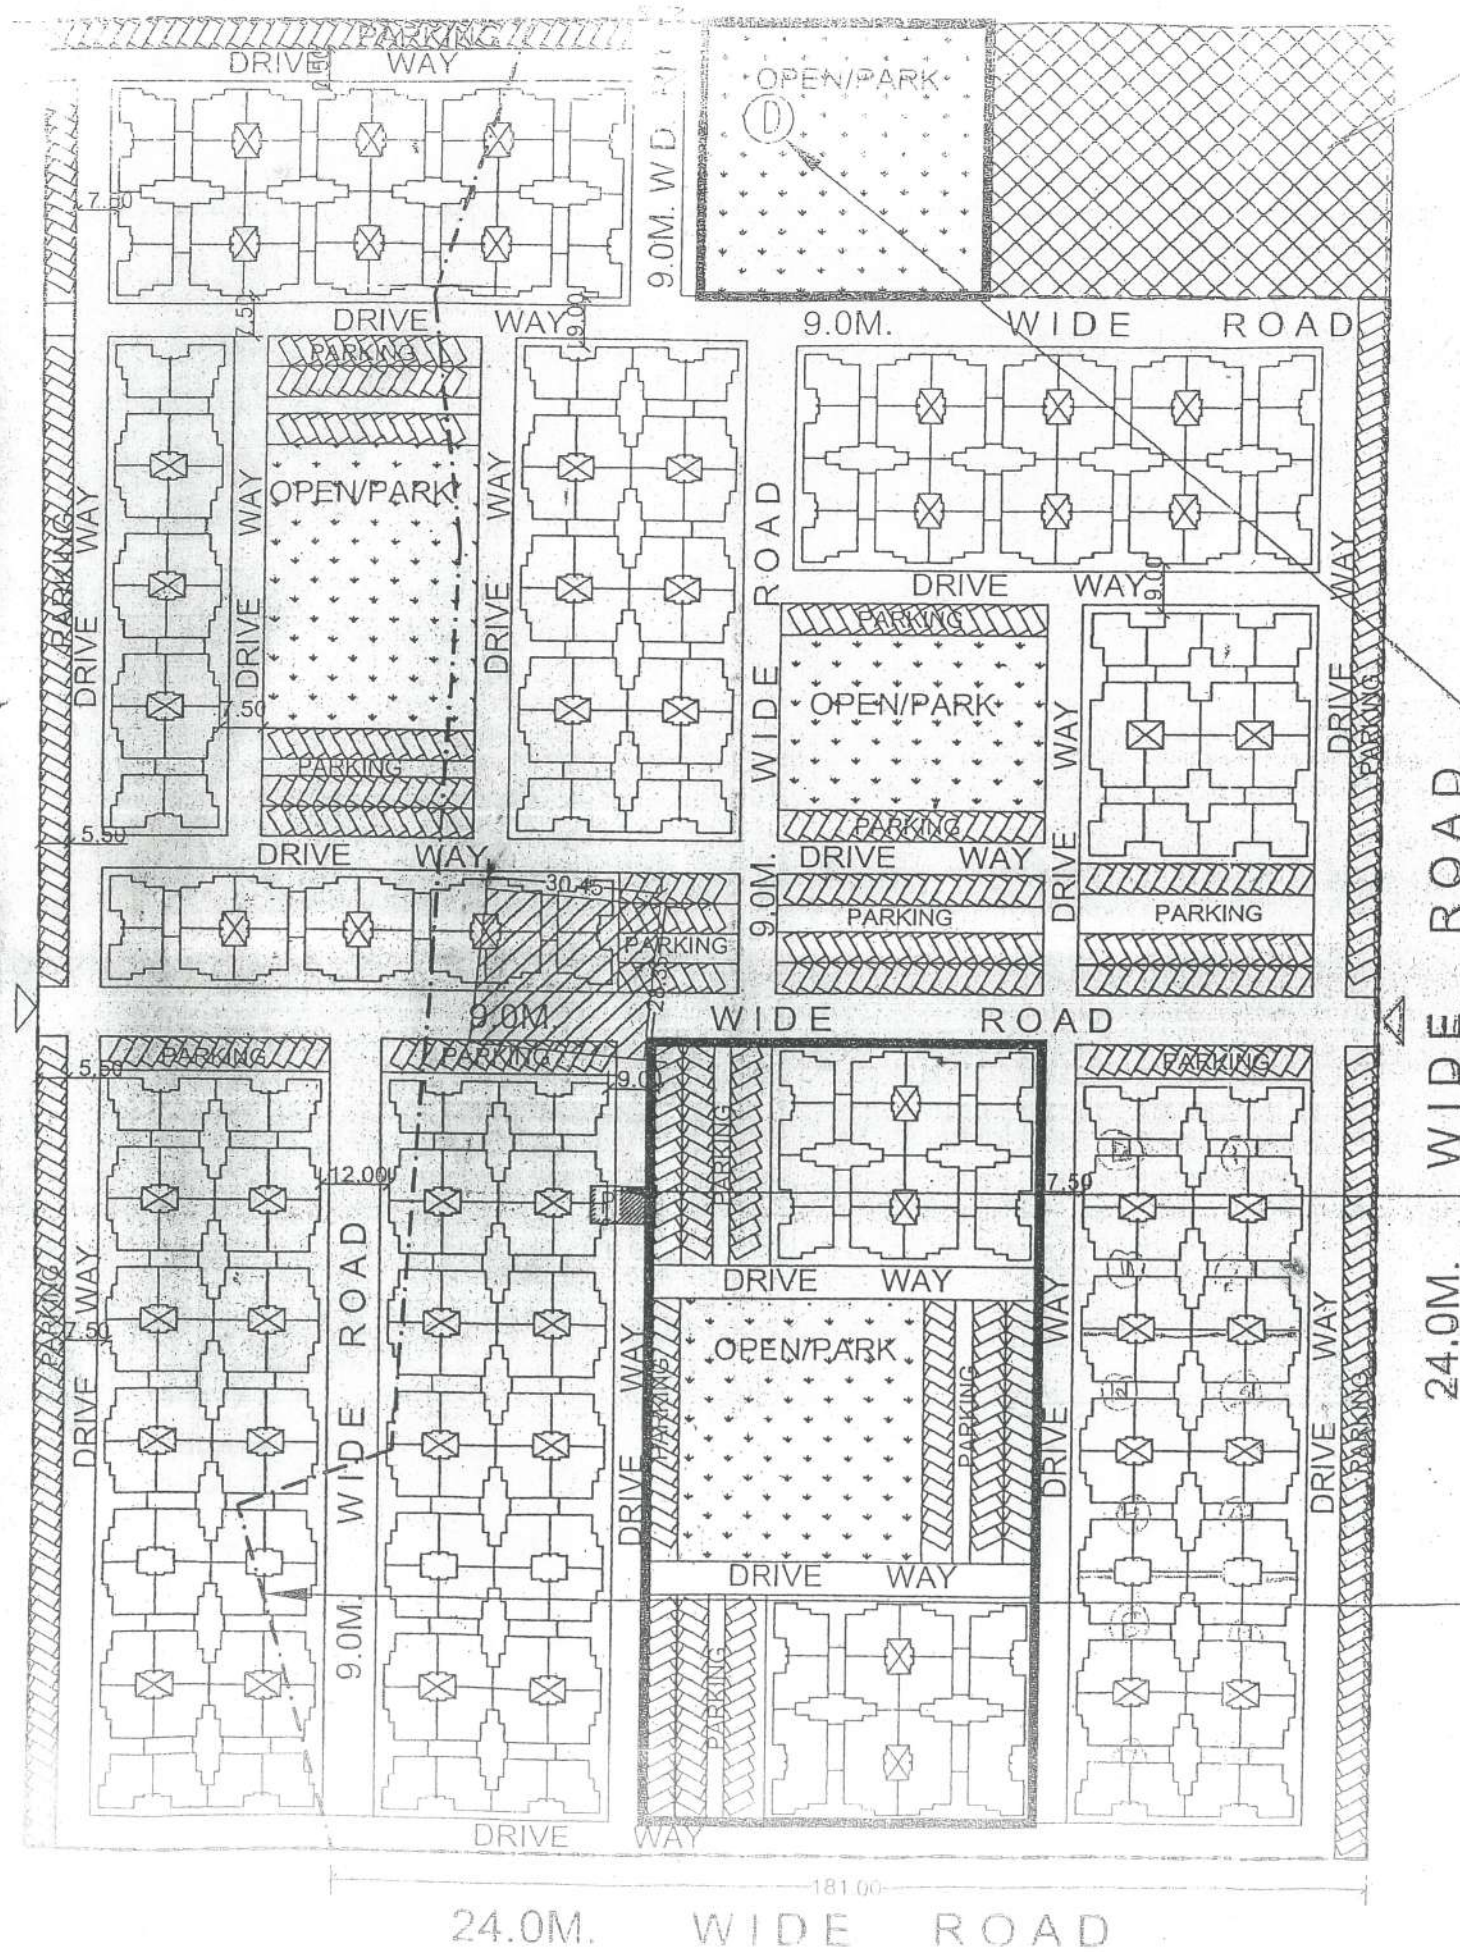

U.P.A.V.A.S.
 ARCHITECTURE & PLANNING UNIT-5
 LUCKNOW
 ISO 9001:2000 Email: uprob@saral.com

PART LAYOUT PLAN
 SHEET NO. 1
 DRAWING NO. 1004/1 AFFORDABLE HOUSING

NOTE: **FILE NO. 190-APP/UNIT-5 Vridavan-17**

1. THIS PART LAYOUT PLAN HAS BEEN FINALISED ON THE BASIS OF FEASIBILITY RECEIVED FROM EX. EN. VIDE HIS LETTER NO. 1621/M-21/148 DATED 25.10.12.
2. THIS PART LAYOUT PLAN HAS BEEN FINALISED ON THE BASIS OF FEASIBILITY RECEIVED FROM EX. EN. VIDE HIS LETTER NO. 2754/M-21/115 DATED 26.12.2013

AFFORDABLE HOUSING

HOUSE TYPE - F-82
 NO. OF FLOORS - G+3
 NO. OF UNITS IN ONE BLOCK (GR. FLOOR) - 4
 NO. OF UNITS IN ONE BLOCK (1ST. TO 3RD. FLOOR) - 12
 TOTAL NO. OF BLOCKS - 80
 TOTAL NO. OF UNITS (GR. FLOOR) - 320
 TOTAL NO. OF UNITS (1ST. TO 3RD. FLOOR) - 960
 TOTAL NO. OF UNITS - 1280

REVISION DETAILS

SL.NO.	DRG. NO.	DATE	APPROVED BY	REMARKS
1.	LKO/VRIN/PLP/2/13	10.12.12	H. COMM.	EX. EN. LETTER NO. 1621 DT. 25.10.12.
2.	LKO/VRIN/P.NP/3/13	29.7.13	C.A.P.	EX. EN. UNIT-II LETTER NO. 1500/DT. 8.8.13.

SCALE

ARCHITECTURE & PLANNING UNIT-5

U.P.A.V.A.S. EVAM VIKAS PARISHAD LUCKNOW.
 PROPOSED PART LAYOUT PLAN FOR AFFORDABLE HOUSING IN SECTOR -17 VRIDAVAN, LUCKNOW.

DATE: 17.01.13
 VIBHA S.
 ARCH. ASSTT.

ASHOK SINGH
 DIP. ARCH.
 ASSTT. ARCHITECT PLANNER
 SANJEEV KASHYAP
 B. PLANNING, M. PLANNING (VIRIDAVAN) 4TH
 ARCHITECT PLANNER
 G.S. GOYAL
 B. ARCH.
 CHIEF ARCHITECT PLANNER

28-1-2014
 6-1-2014
 7-1-2014

24.0M. WIDE ROAD

KHASRA NO. 1070 - 1075 EFFECTED BY STAY FROM HIGH COURT (AS/ DIV. REPORT DATED 30.08.12)