
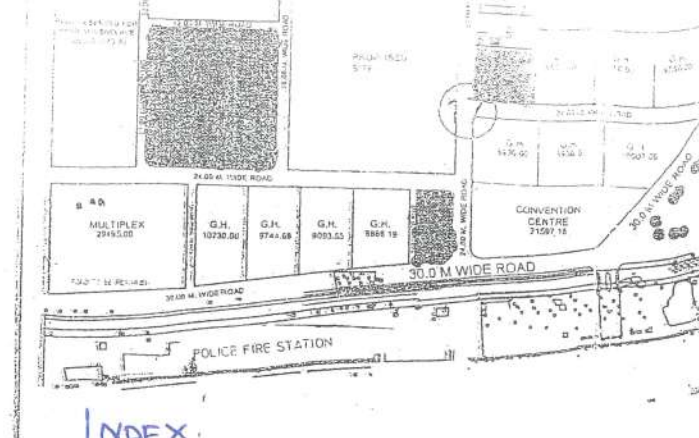


10.00M. WIDE ROAD

333.42

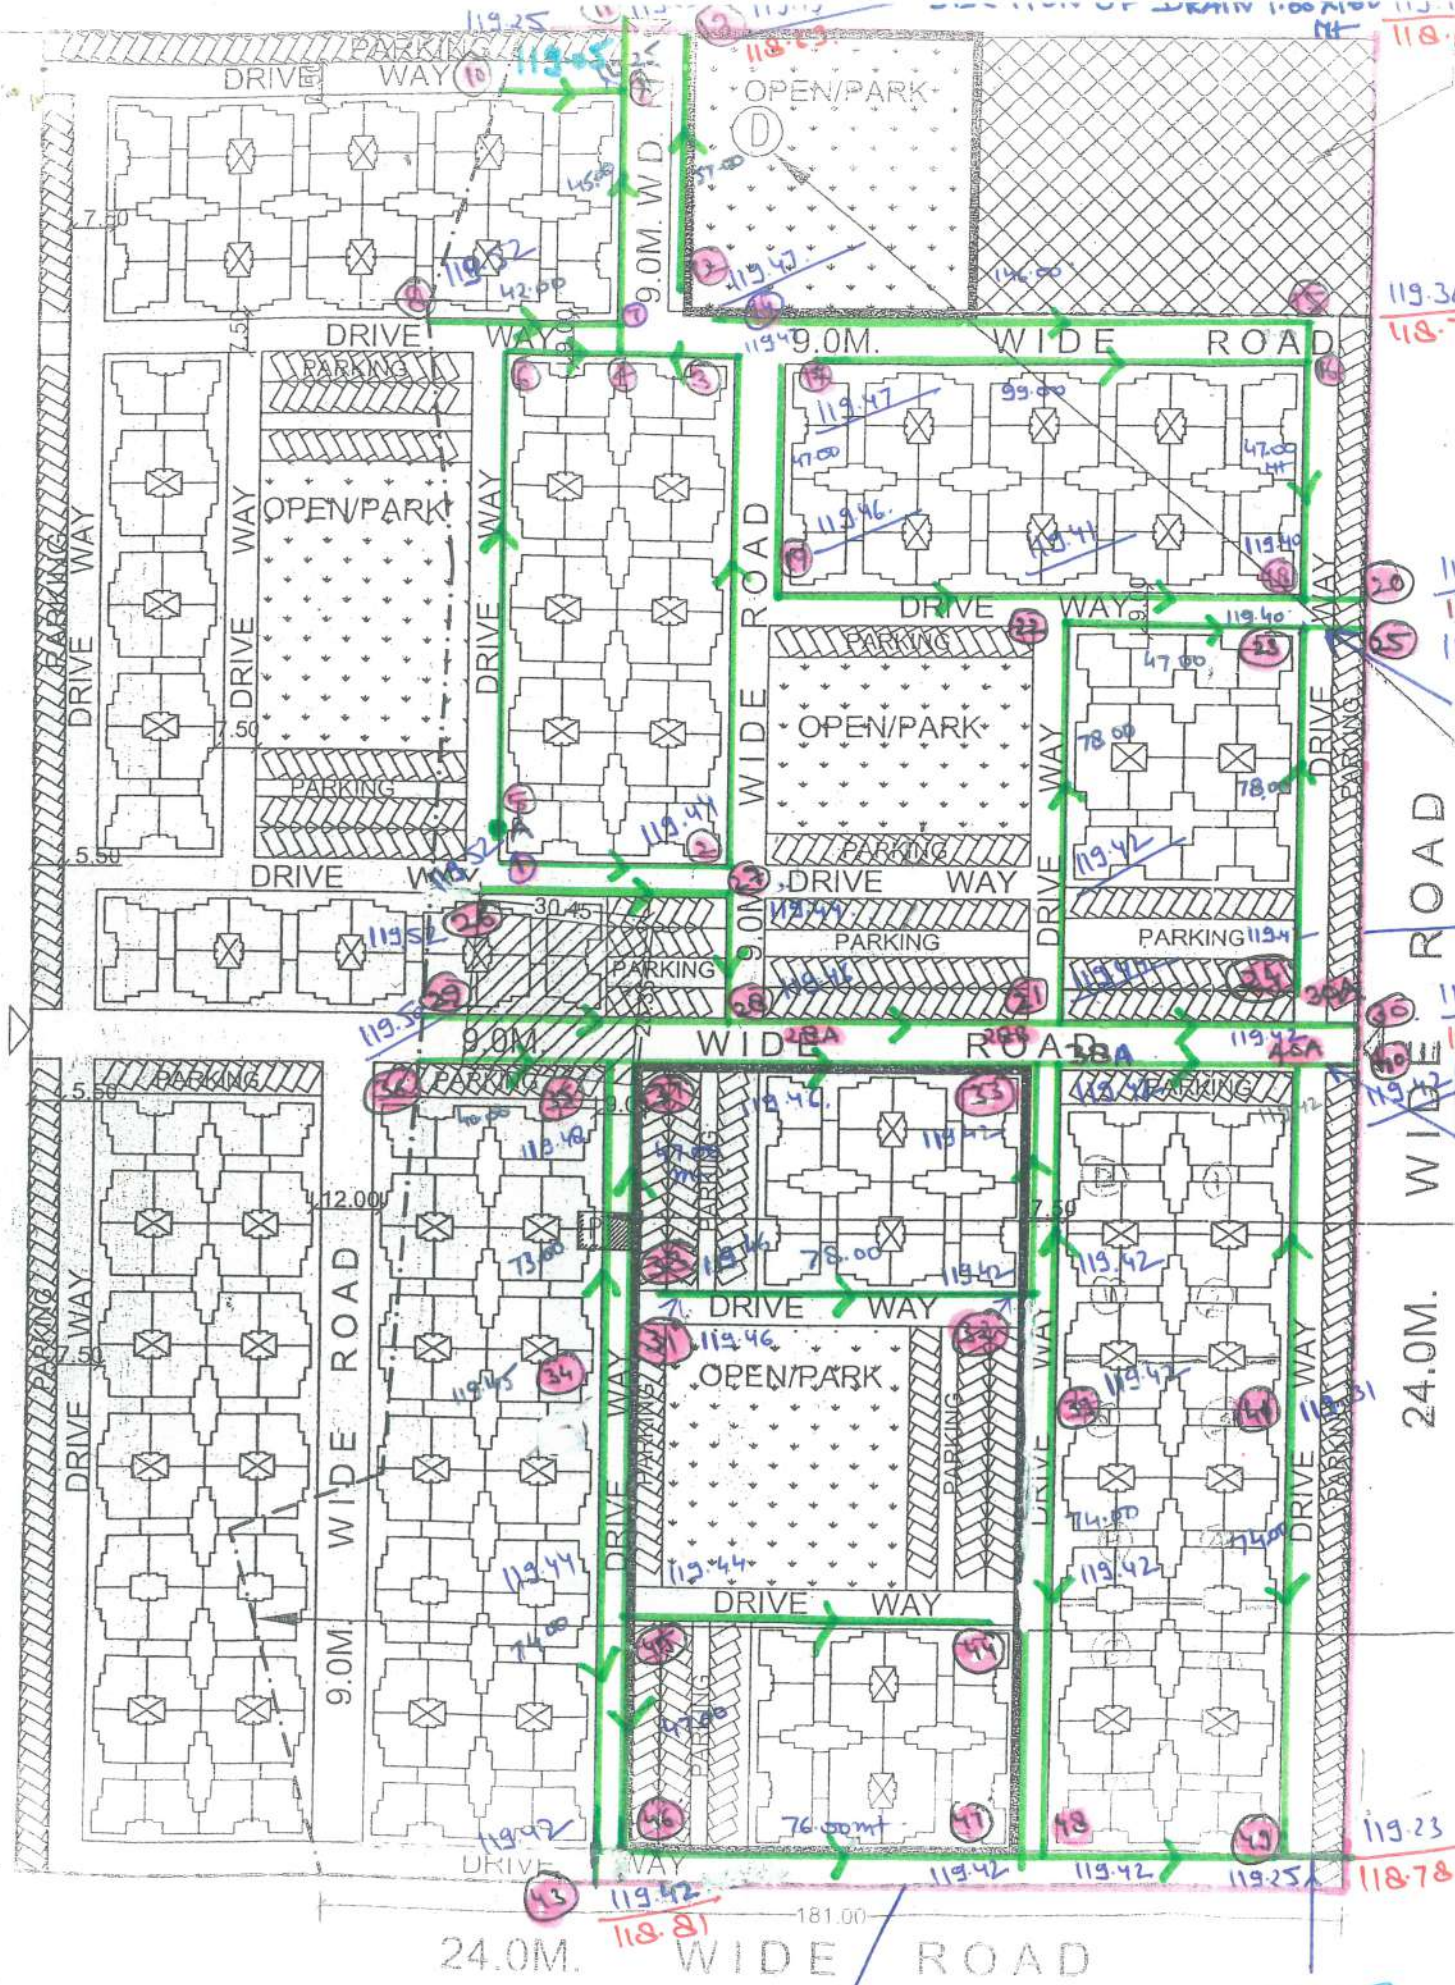

INDEX

Patni level 0.00
 I.L. of Trunk drain 0.00
 I.L. of Sect drain 0.00
 C.K. type drain

D - DEVASTHAN

SECTION OF DRAIN - 0.45 X 0.65 M

P - PEEPAL TREE
 (AS/ DIV. REPORT DATED 30.08.12)

KHASRA NO. 1070 - 1075 EFFECTED BY
 STAY FROM HIGH COURT
 (AS/ DIV. REPORT DATED 30.08.12)

24.0M. WIDE ROAD

SECTION OF DRAIN 0.40 X 0.65 M

[Signature]
 Mr. Rajiv Srivastava
 Assistant Engineer
 CD-11
 U.P. Avas Evam Vikas Parishad
 Lucknow

[Signature]
 Executive Engineer
 C.D.-11, Lucknow

ISO 9001:2000
 Email: uphdu@sar.chs.nic.in

PART LAYOUT PLAN
 SHEET NO. 1
 DRG. NO. LKO/VRIN/APP/UNIT-5/VRIN-Part-17/16

NOTE: 1. THIS PART LAYOUT PLAN HAS BEEN FINALISED ON THE BASIS OF FEASIBILITY RECEIVED FROM EX. EN. VIDE HIS LETTER NO. 1621/M-21/148 DATED 25.10.12.
 2. THIS PART LAYOUT PLAN HAS BEEN FINALISED ON THE BASIS OF FEASIBILITY RECEIVED FROM EX. EN. VIDE HIS LETTER NO. 2754/M-21/115 DATED 26.12.2013


AFFORDABLE HOUSING

HOUSE TYPE - F-82
 NO. OF FLOORS - G+3
 NO. OF UNITS IN ONE BLOCK (GR. FLOOR) - 4
 NO. OF UNITS IN ONE BLOCK (1ST. TO 3RD. FLOOR) - 12
 TOTAL NO. OF BLOCKS - 80
 TOTAL NO. OF UNITS (GR. FLOOR) - 320
 TOTAL NO. OF UNITS (1ST. TO 3RD. FLOOR) - 960
 TOTAL NO. OF UNITS - 1280

REVISION DETAILS

SLNO	DRG. NO.	DATE	APPROVED BY	REMARKS
1.	LKO/VRIN/PLP/2/13	10.12.12	H. COMM.	EX. EN. LETTER NO. 1621 DT. 25.10.12.
2.	LKO/VRIN/P.NP/39/13	29.7.13	C.A.P.	EX. EN. UNIT-II LETTER NO. 1500/DT.8.9.13.

[Signature]
 वास्तुविद निमित्तक (15.0)
 28-1-2014.

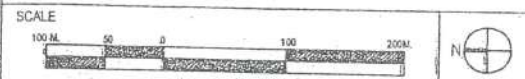

ARCHITECTURE & PLANNING UNIT-5
 U.P. AVAS - EVAM VIKAS PARISHAD LUCKNOW.
 PROPOSED PART LAYOUT PLAN FOR AFFORDABLE HOUSING IN SECTOR - 17 VRIDAVAN, LUCKNOW.
 DATE: 17.01.13

VIBHA S. ARCH. ASSTT.	<i>[Signature]</i>
ASHOK SINGH DIPARCH. ASSTT. ARCHITECT PLANNER	<i>[Signature]</i> 6.1.2014
SANJEEV K. SHYAP DIPARCH. ARCHITECT PLANNER	<i>[Signature]</i> 2014
G. S. GOYAL DIPARCH. CHIEF ARCHITECT PLANNER	<i>[Signature]</i>

अनुमोदित
[Signature]
 अधीक्षण अभियन्ता
 वृन्दावन वृत्त, लखनऊ