

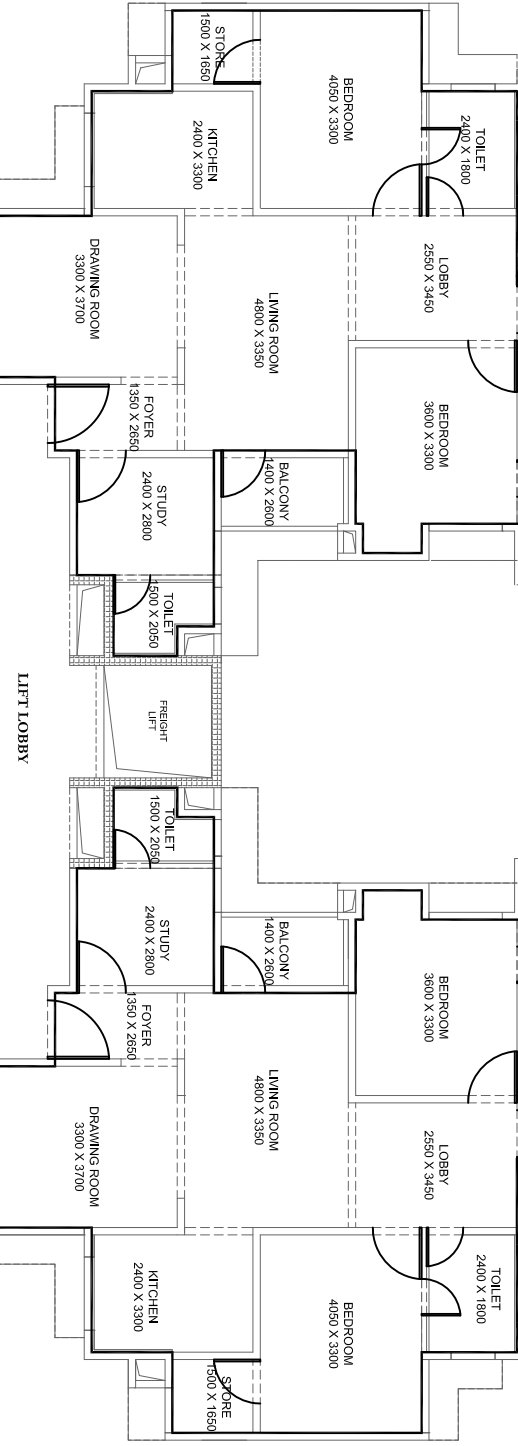


TOWER - G1/G3 (3BHK+S & 4BHK+S)

FLAT NO. =1702(3BHK+S+T)
CARPET AREA =124.05 SQ.M
NO. OF BALCONIES =2
TOTAL BALCONY AREA=8.63 SQ.M

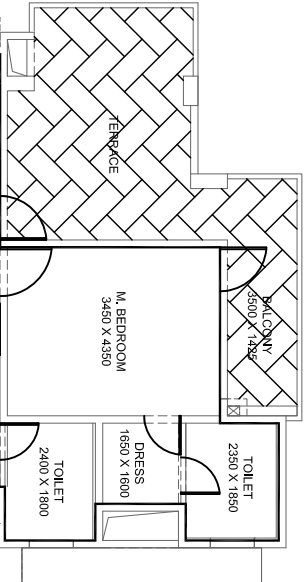

FLAT NO. =1703(3BHK+S)
CARPET AREA =124.05 SQ.M
NO. OF BALCONIES =2
TOTAL BALCONY AREA=8.63 SQ.M

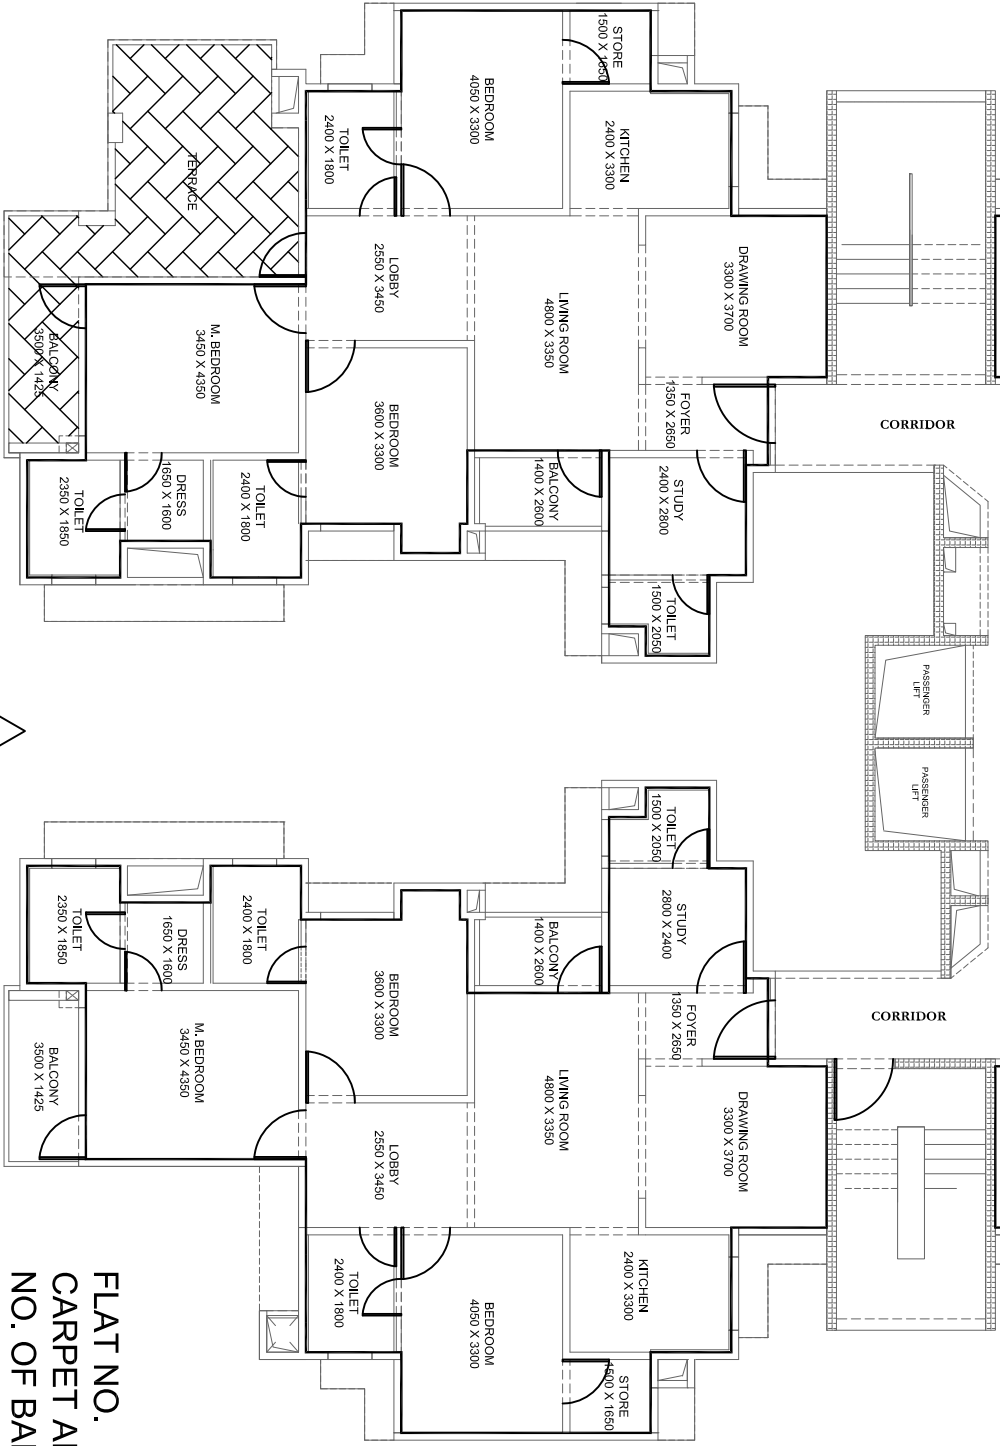

FLAT NO. =1701(3BHK+S+T)
CARPET AREA =124.18 SQ.M
NO. OF BALCONIES =2
TOTAL BALCONY AREA=8.63 SQ.M

STANDARD BUILDING PLAN