


TOWER - G1/G3 (3BHK+S & 4BHK+S)

FLAT NO. =2(4BHK+S)
CARPET AREA =137.92 SQ.M
NO. OF BALCONIES =3
TOTAL BALCONY AREA =15.10 SQ.M

FLAT NO. =1(4BHK+S)
CARPET AREA =138.05 SQ.M
NO. OF BALCONIES =3
TOTAL BALCONY AREA =15.10 SQ.M

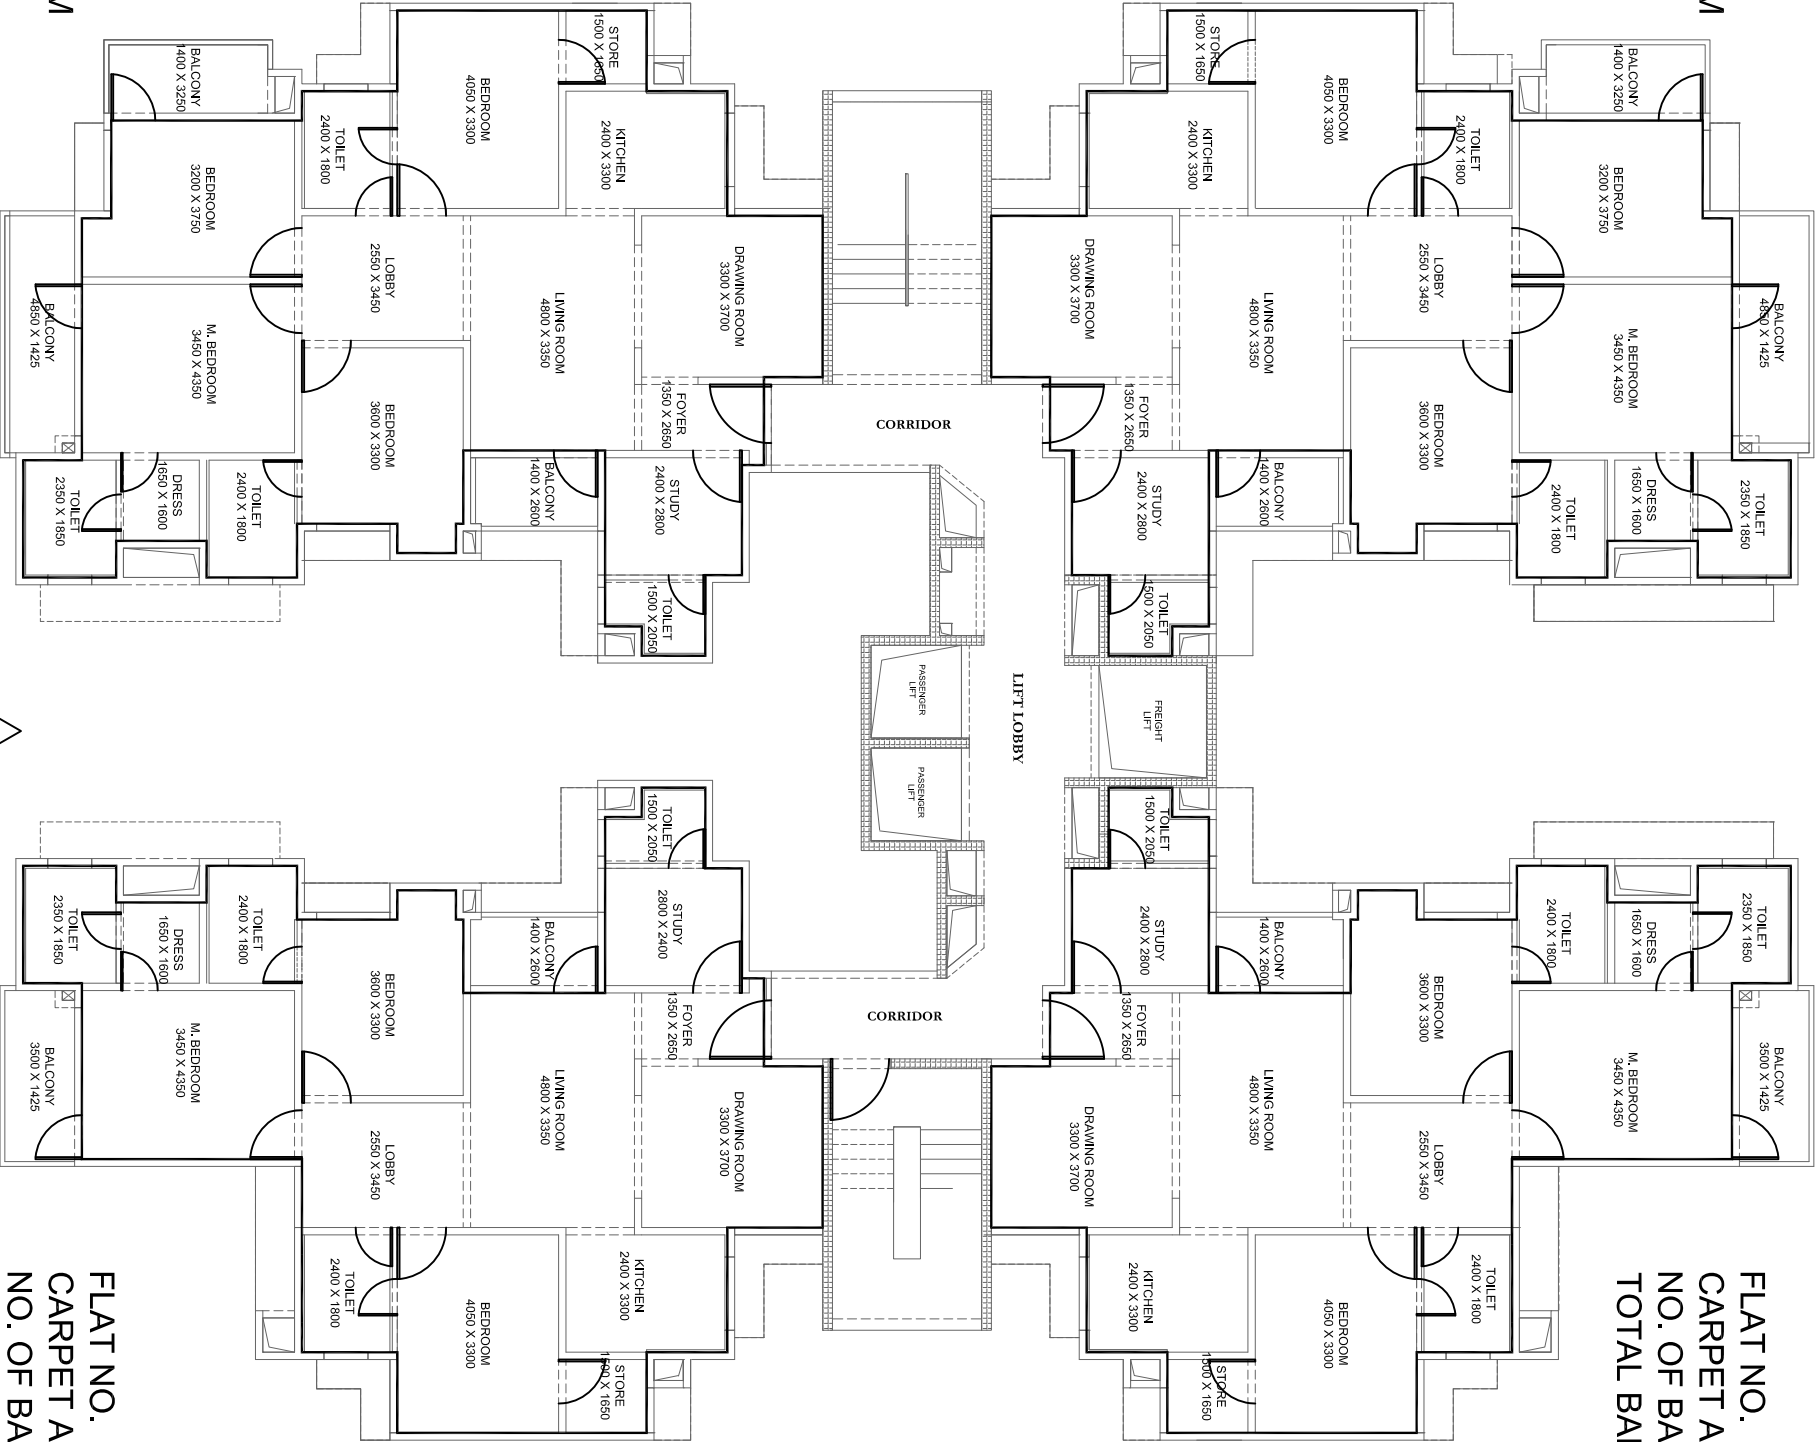

FLAT NO. =3(3BHK+S)
CARPET AREA =124.05 SQ.M
NO. OF BALCONIES =2
TOTAL BALCONY AREA =8.63 SQ.M

FLAT NO. =4(3BHK+S)
CARPET AREA =124.18 SQ.M
NO. OF BALCONIES =2
TOTAL BALCONY AREA =8.63 SQ.M

STANDARD BUILDING PLAN