


TOWER - G2/G4 (3BHK+S & 4BHK+S)

FLAT NO. =2(3BHK+S)
CARPET AREA =124.05 SQ.M
NO. OF BALCONIES =2
TOTAL BALCONY AREA=8.63 SQ.M

FLAT NO. =1(3BHK+S)
CARPET AREA =124.18 SQ.M
NO. OF BALCONIES =2
TOTAL BALCONY AREA=8.63 SQ.M

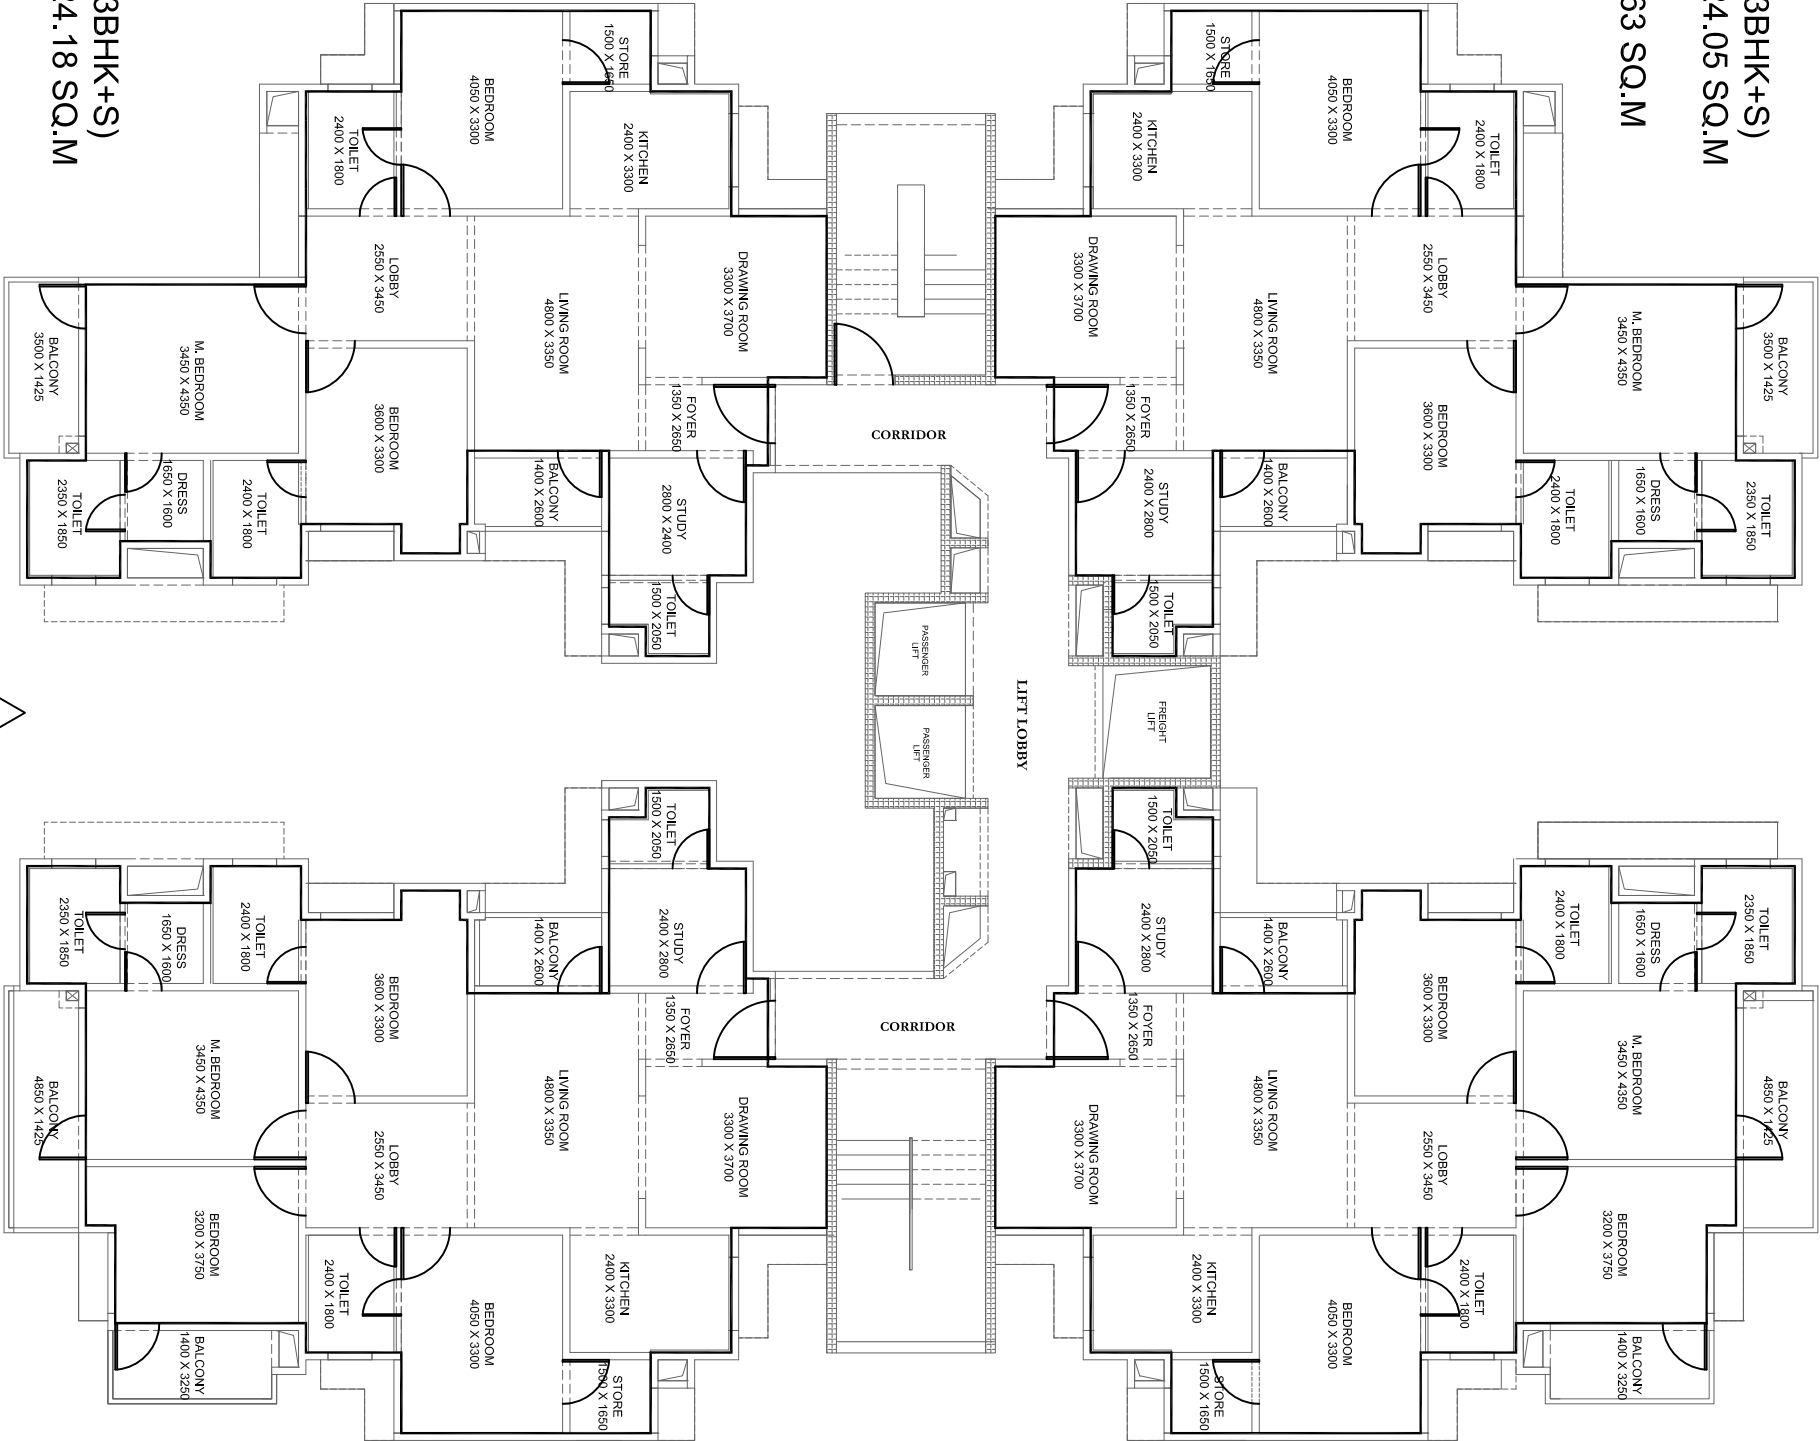

FLAT NO. =3(4BHK+S)
CARPET AREA =137.92 SQ.M
NO. OF BALCONIES =3
TOTAL BALCONY AREA=15.10 SQ.M

FLAT NO. =4(4BHK+S)
CARPET AREA =138.05 SQ.M
NO. OF BALCONIES =3
TOTAL BALCONY AREA=15.10 SQ.M

STANDARD BUILDING PLAN