



TOWER - Y4/Y5 (2BHK+S)


FLAT NO. =1902
CARPET AREA =82.08 SQ.M
NO. OF BALCONIES =2
TOTAL BALCONY AREA =7.17 SQ.M

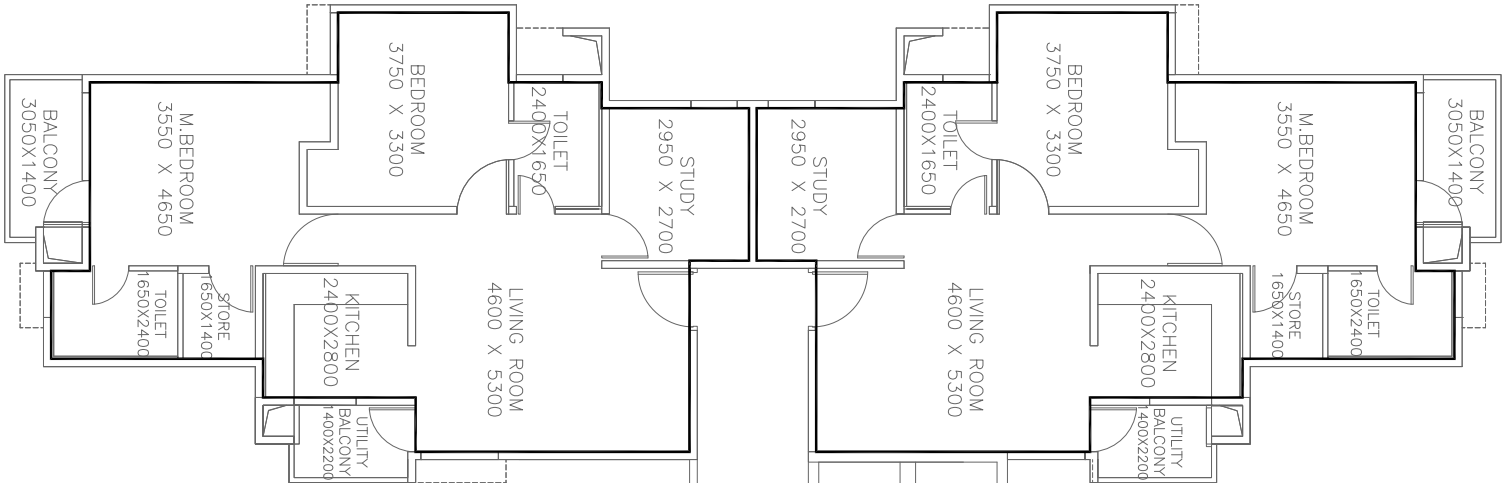

FLAT NO. =1901
CARPET AREA =82.08 SQ.M
NO. OF BALCONIES =2
TOTAL BALCONY AREA =7.17 SQ.M

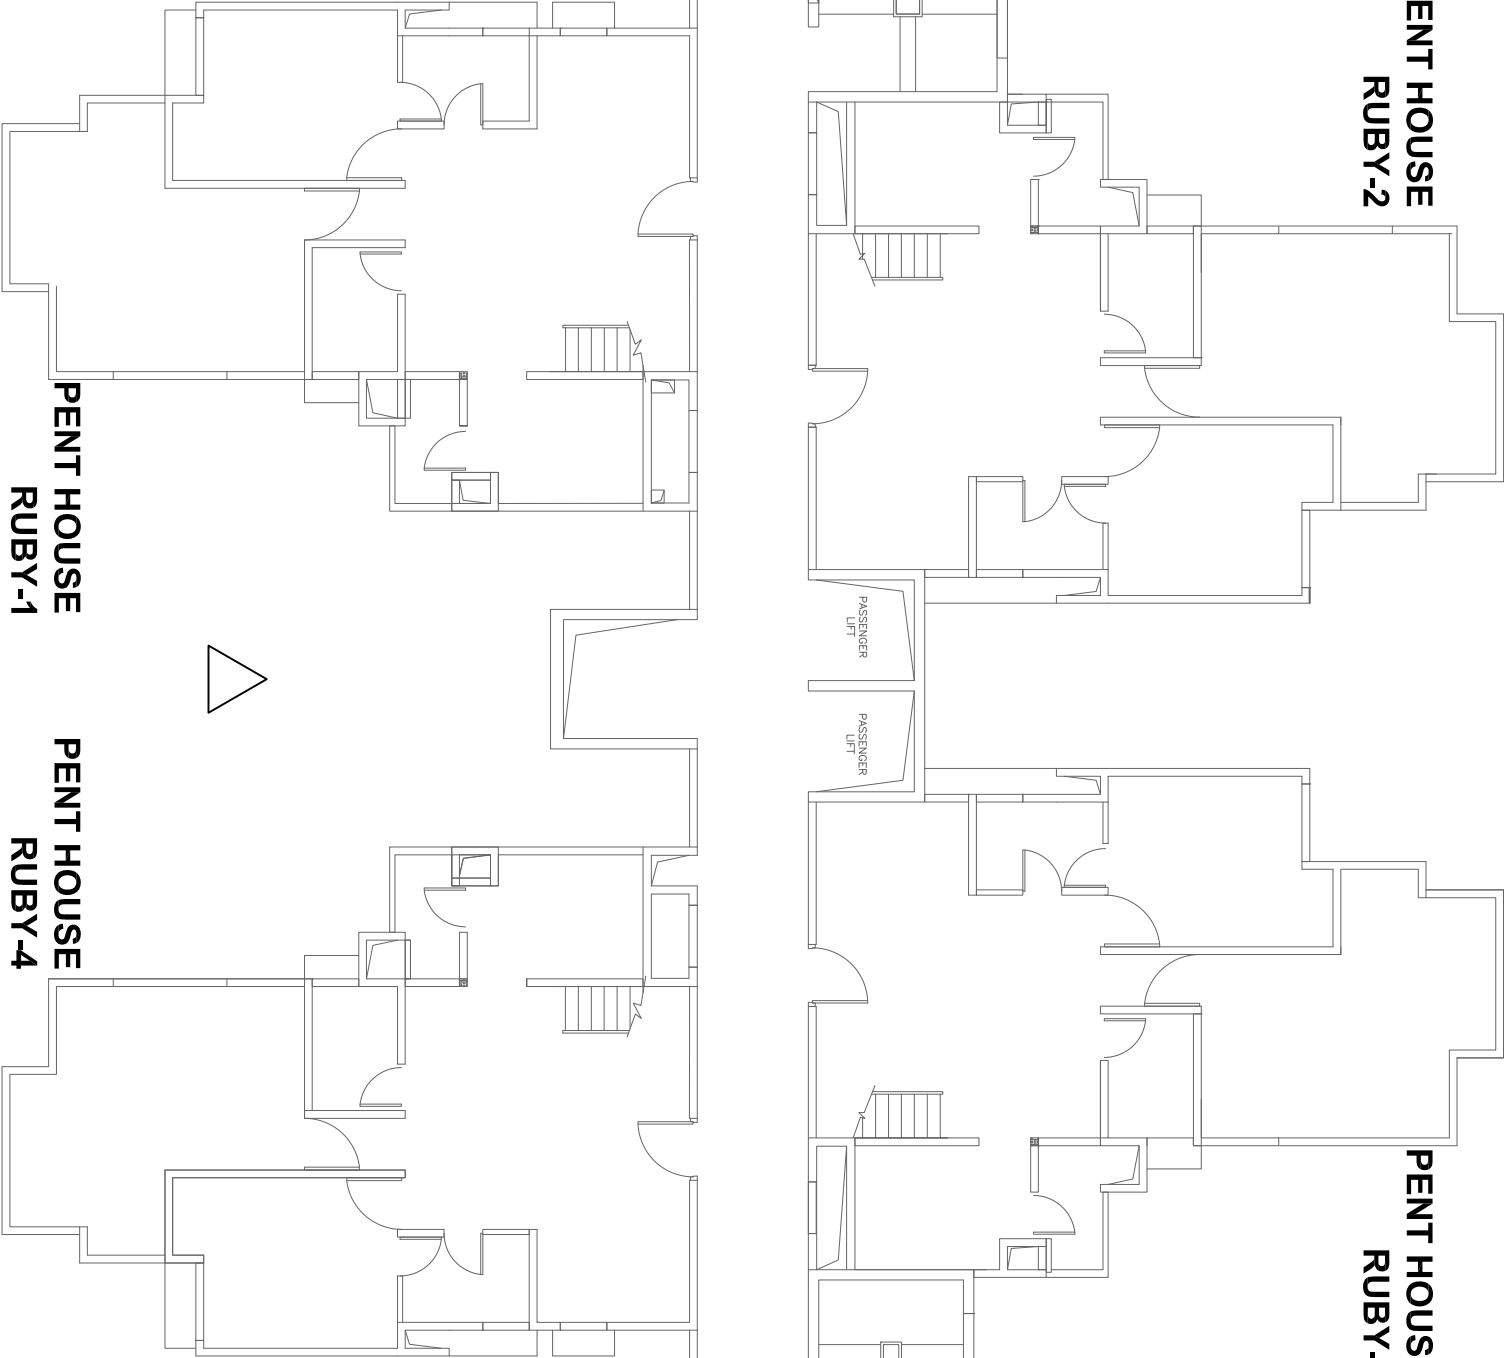

FLAT NO. =1903
CARPET AREA =82.08 SQ.M
NO. OF BALCONIES =2
TOTAL BALCONY AREA =7.17 SQ.M

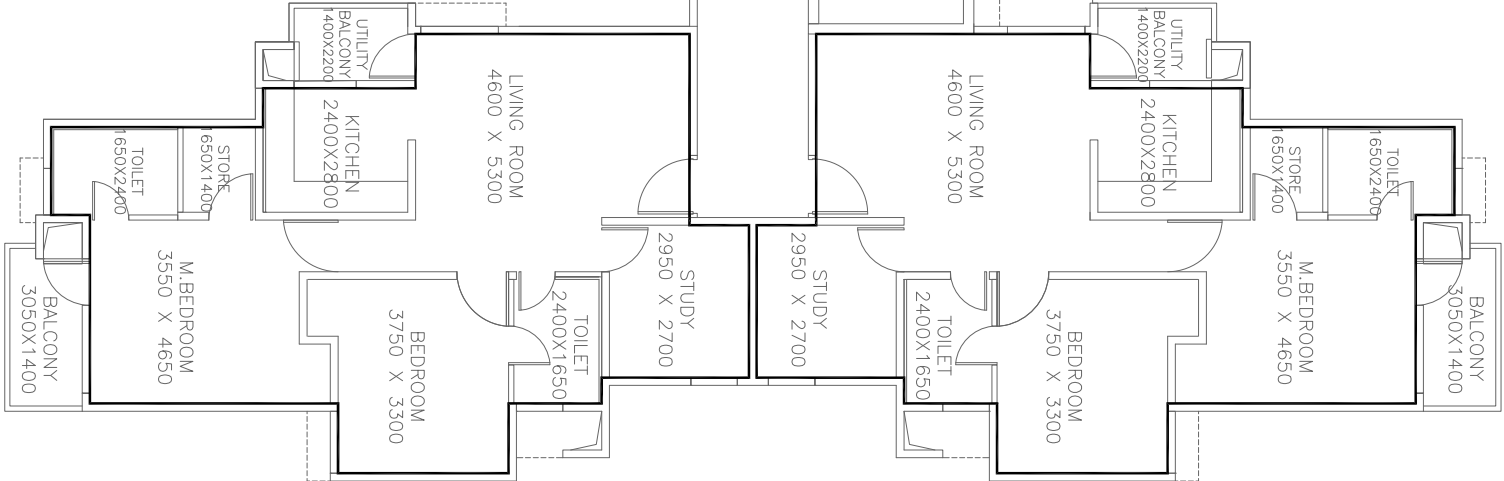

FLAT NO. =1904
CARPET AREA =82.08 SQ.M
NO. OF BALCONIES =2
TOTAL BALCONY AREA =7.17 SQ.M