


TYPICAL PLAN & TERRACE


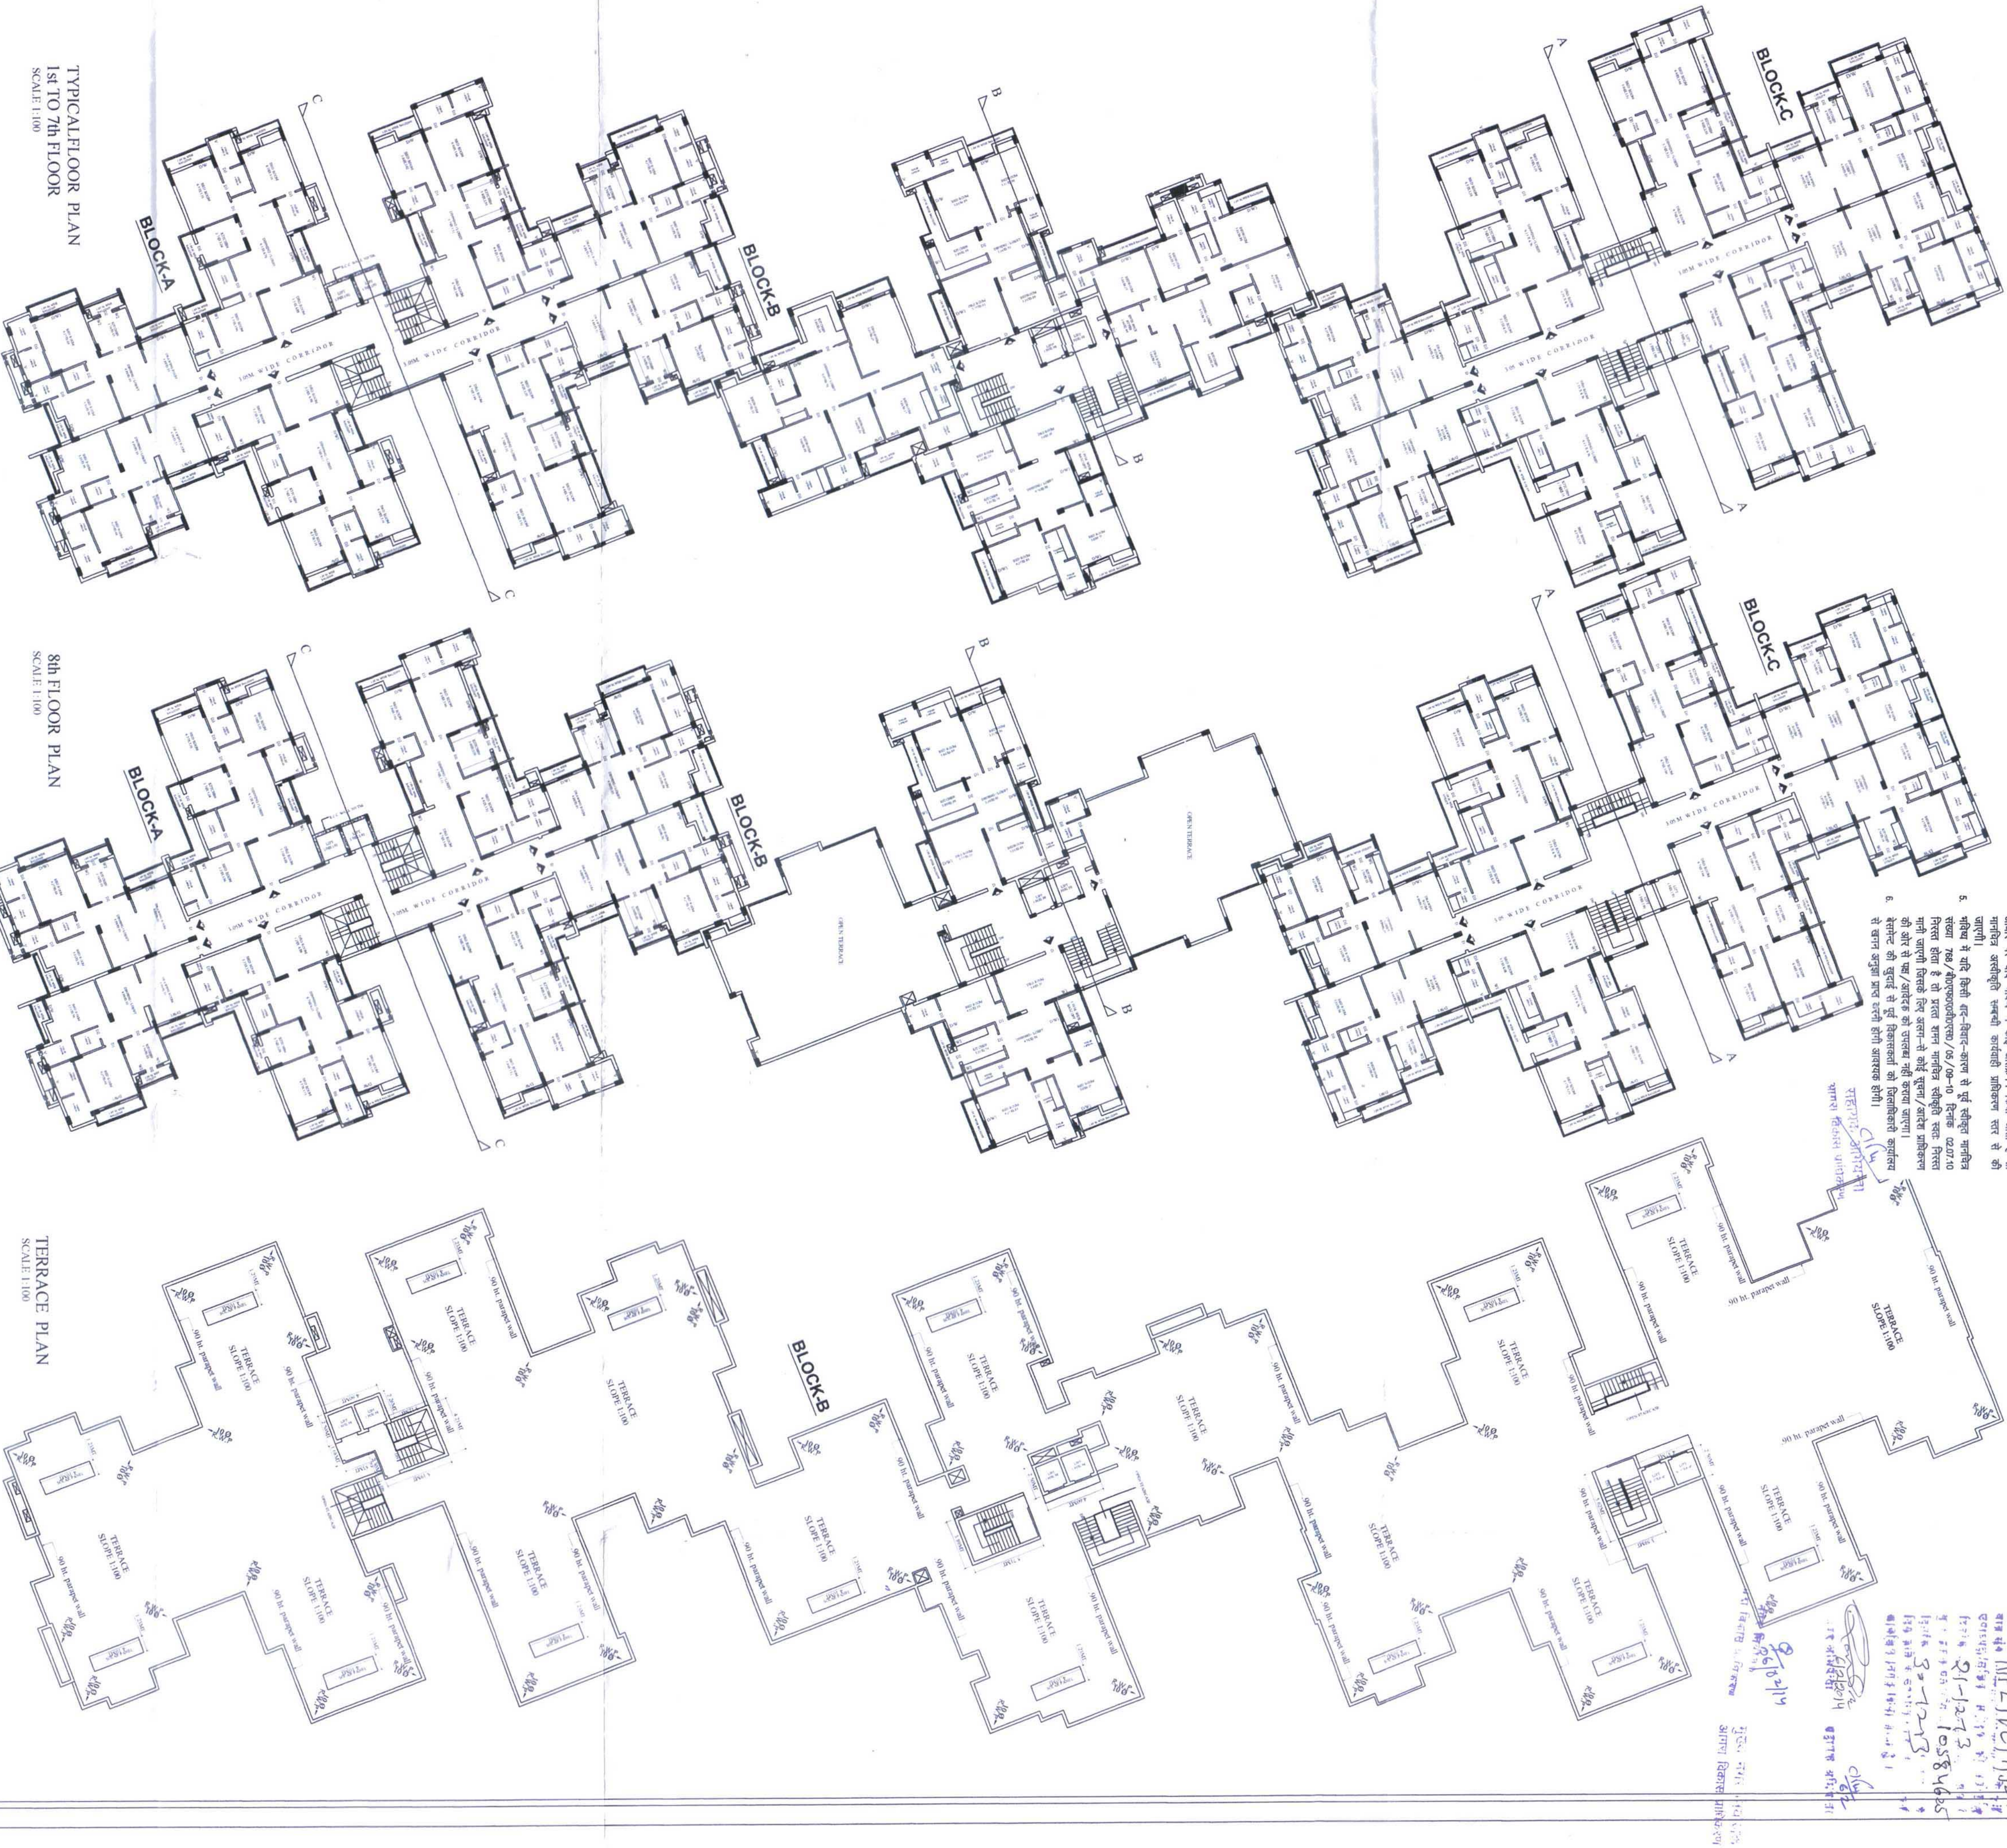

| AREA OF BLOCK-A ( 1 <sup>st</sup> TO 7 <sup>th</sup> ) |              |                   |
|--------------------------------------------------------|--------------|-------------------|
| S.NO.                                                  | TYPE (Units) | AREAOF UNIT TOTAL |
| 1.                                                     | TYPE -1 4    | 88.36 353.44      |
| 2.                                                     | TYPE -2 2    | 126.90 253.80     |
| 3.                                                     | TYPE -3 2    | 120.77 241.54     |
| TOTAL UNITS 8                                          |              | 848.78            |
| CORRIDOR AREA=                                         |              | 94.58             |
| TOTAL COVD. AREA                                       |              | 943.36            |

| AREA OF BLOCK-B ( 1 <sup>st</sup> TO 7 <sup>th</sup> ) |              |                   |
|--------------------------------------------------------|--------------|-------------------|
| S.NO.                                                  | TYPE (Units) | AREAOF UNIT TOTAL |
| 1.                                                     | TYPE -1 2    | 163.47 326.94     |
| 2.                                                     | TYPE -2 1    | 114.75 114.75     |
| 3.                                                     | TYPE -3 1    | 127.83 127.83     |
| TOTAL UNITS 4                                          |              | 569.52            |
| CORRIDOR AREA=                                         |              | 41.25             |
| TOTAL COVD. AREA                                       |              | 610.77            |

| AREA OF BLOCK-C ( 1 <sup>st</sup> TO 7 <sup>th</sup> ) |              |                   |
|--------------------------------------------------------|--------------|-------------------|
| S.NO.                                                  | TYPE (Units) | AREAOF UNIT TOTAL |
| 1.                                                     | TYPE -1 4    | 88.36 353.44      |
| 2.                                                     | TYPE -2 2    | 126.90 253.80     |
| 3.                                                     | TYPE -3 2    | 120.77 241.54     |
| TOTAL UNITS 8                                          |              | 848.78            |
| CORRIDOR AREA=                                         |              | 91.42             |
| TOTAL COVD. AREA                                       |              | 940.20            |

PROPOSED REVISED & COMPOUNDING BUILDING PLAN  
OF GROUP HOUSING ON KHASRA NO-771/774/776 FOR  
M/S BENARA INFRASTRUCTURE DEVELOPMENT PVT. LTD.  
SITUATED AT MOUZA KAKRETHA MUSTAAIL LOHA MANDI  
WARD AGRA

OWNER :-

SHRI P. L. JAIN  
M/S BENARA INFRASTRUCTURE DEVELOPMENT  
PVT. LTD.

Sheet :-

2

ALL DIMENSIONS ARE IN M.

ARCHITECT:-

AMF ARCH  
C.O.A. Reg. :- 20231150