


47.41 Ml. Distance Between Scheme Boundary And Center Line Of The 45.00 Meter Wide Road.
DESIGN OF INTERNAL SEWERAGE DISTRIBUTION SYSTEM OF BHOOMI VIKAS AND GRAHSTHAN YOJNA, GONDA - UTTAR PRADESH

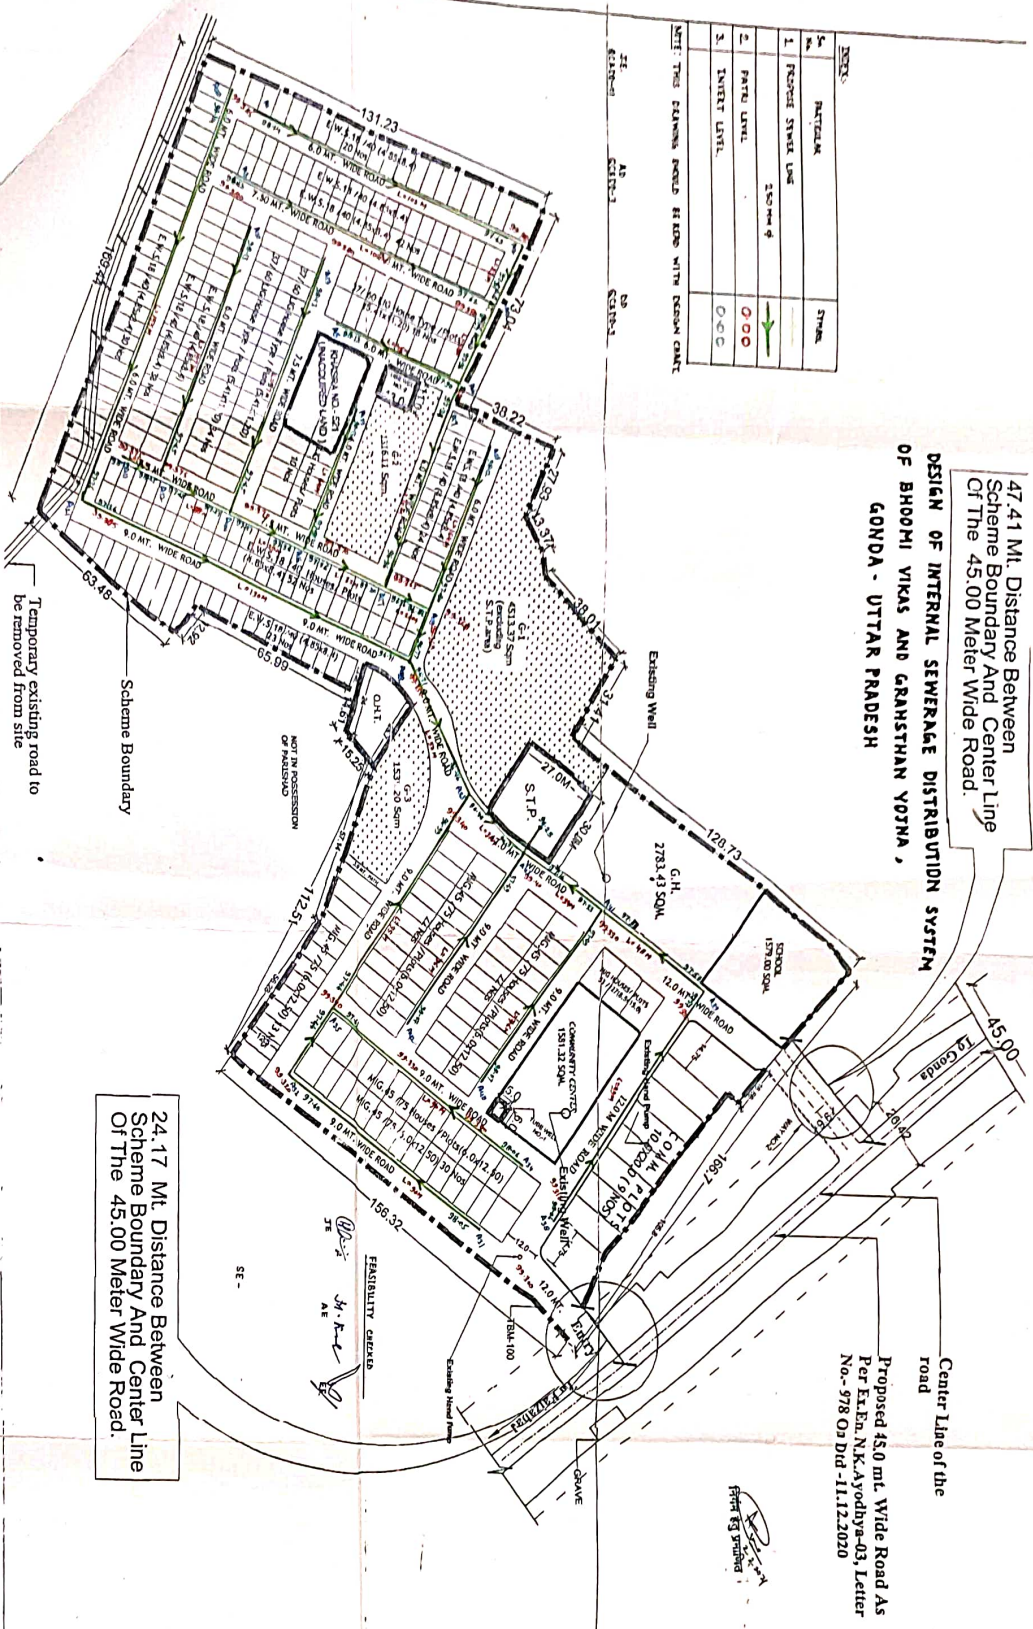

NOTES:



NOTE DATED- 22.01.2021

1. IN THE PREVIOUS SANCTION LAYOUT PLAN O.H.T., TUBE WELL AND S.T.P. HAS BEEN MARKED ON THE O.M.D.D. - 11.22.2020 AND LETTER NO. 100/151 NRI/AN/19/AND AYODHYA-03, VIDE HIS LETTER NO.- 978
 2. LOCATION OF O.H.T., TUBE WELL AND S.T.P. HAS BEEN REVISED ON THE BASIS OF DIMENSIONS AND INFORMATION RECEIVED FROM S.E. AYODHYA, VIDE HIS LETTER NO. 317 ON DATED- 16.12.2020.
 3. IN THIS LAYOUT PLAN, LOCATION OF O.H.T., TWO TUBE WELL AND S.T.P. HAS BEEN FINALIZED ON THE BASIS OF FEASIBILITY RECEIVED FROM EX. EN. N.K.-2 VIDE HIS LETTER NO.- 1013 ON DATED- 18.12.2020.
 4. LOCATION OF O.H.T., TWO TUBE WELL AND S.T.P. HAS BEEN FINALIZED ON THE BASIS OF DECISION TAKEN IN H.L.C. ON DTD:- 01.01.2021

24.17 Ml. Distance Between Scheme Boundary And Center Line Of The 45.00 Meter Wide Road.

NOTE DATED 5.10.18:-

THIS LAYOUT PLAN HAS BEEN REVISED ON THE BASIS OF DISCUSSION AND INSTRUCTION GIVEN BY H.C. ON DATED-21.9.18
 (i) IN THIS REVISED O.P. 01 NO. SCHOOL PLOT HAS BEEN PROPOSED NEAR GROUP HOUSING PLOT SITUATED ON 120 MT. WIDE ROAD INSTEAD OF PREVIOUSLY PLANNED ON SCHOOL PLOTS.
 (ii) 40X125M PLOT NO. 51 HAS BEEN REVISED DUE TO PROPOSED PERPENDICULAR PLANNED 15 NOS.
 (iii) 03 NOS. MING PLOTS HOUSES OF SIZE (8.3X150) M HAVE BEEN PROPOSED ADJACENT TO COMMUNITY CENTRE PLOT.
 (iv) THE POCKET NEAR KHASRA NO. 521 HAS BEEN REVISED AS SHOWN IN L.O.P.

NOTE DATED 12.10.18:-

(i) THIS LAYOUT PLAN HAS BEEN FINALIZED ON THE BASIS OF FEASIBILITY RECEIVED FROM EX. EN. N.K.-2 VIDE HIS LETTER NO.2408
 BHAWAN-45/7235 ON DATED- 01.10.18

DRG. TITLE	Location Of S.T.P., O.H.T. & Tube Wells In Sanction Layout Plan Of Gonda				
DATE	22.01.2021	23.11.2021	07.11.19	28.11.2021	29.10.2021
ARCH. ASSTT.	SMITA	ALOK KUMAR VERMA	JYOTI KATTYAR	S. J. YADAV	DINESH KUMAR
ARCH. ASSTT.	ARCH. ASSTT.	ARCH. ASSTT.	ARCHITECT PLANNER	SENIOR ARCHITECT	TECH. ARCHITECT
ARCH. ASSTT.	ARCH. ASSTT.	ARCHITECT PLANNER	SENIOR ARCHITECT	TECH. ARCHITECT	AVAS ANVKT

DRG. NO. **Part 1 of 1** (Scale of 1:500, 1:1000, 1:2000)

ARCHITECTURE AND PLANNING UNIT-3
 NEELGRI COOPERATIVE, INDIRA NAGAR
 LUCKNOW - 226016
 Email: architectplanner7@gmail.com

UPVP

SCHEME BOUNDARY = 56108.126 SQ.M.
 (INCLUDING KHASRA NO.- 521, area= 768.00 sqm.)
 SCHEME AREA = 55340.126 SQ.M.
 (EXCLUDING KHASRA NO.- 521, area= 768.00 sqm.)

SCHEME
 BHOOMI VIKAS AND GRAHSTHAN YOJNA
 AT GONDA-FAIZABAD MARG, DISTT.-
 GONDA, UTTAR PRADESH.

PROJECT
 ZONAL DEVELOPMENT PLAN

DATE: 12.10.2018

SCALE: NORTH

NOTE:-

1. THIS LAYOUT PLAN OF BHOOMI VIKAS AND GRAHSTHAN YOJNA AT GONDA-FAIZABAD MARG, DISTT.-GONDA, UTTAR PRADESH HAS BEEN PREPARED ON THE BASIS OF LAND DIMENSION SURVEY AND REVISION RECEIVED FROM S.E. C.D. ON DATED-21.03.2018.
 2. THIS LAYOUT PLAN HAS BEEN REVISED ON THE BASIS OF FEASIBILITY RECEIVED FROM EX. EN. N.K.-2 VIDE HIS LETTER NO.1132.
 3. THIS LAYOUT PLAN HAS BEEN REVISED ON THE BASIS OF ORAL DISCUSSION WITH A.P. AND EX. EN. N.K.-2 VIDE HIS LETTER NO.1132.
