
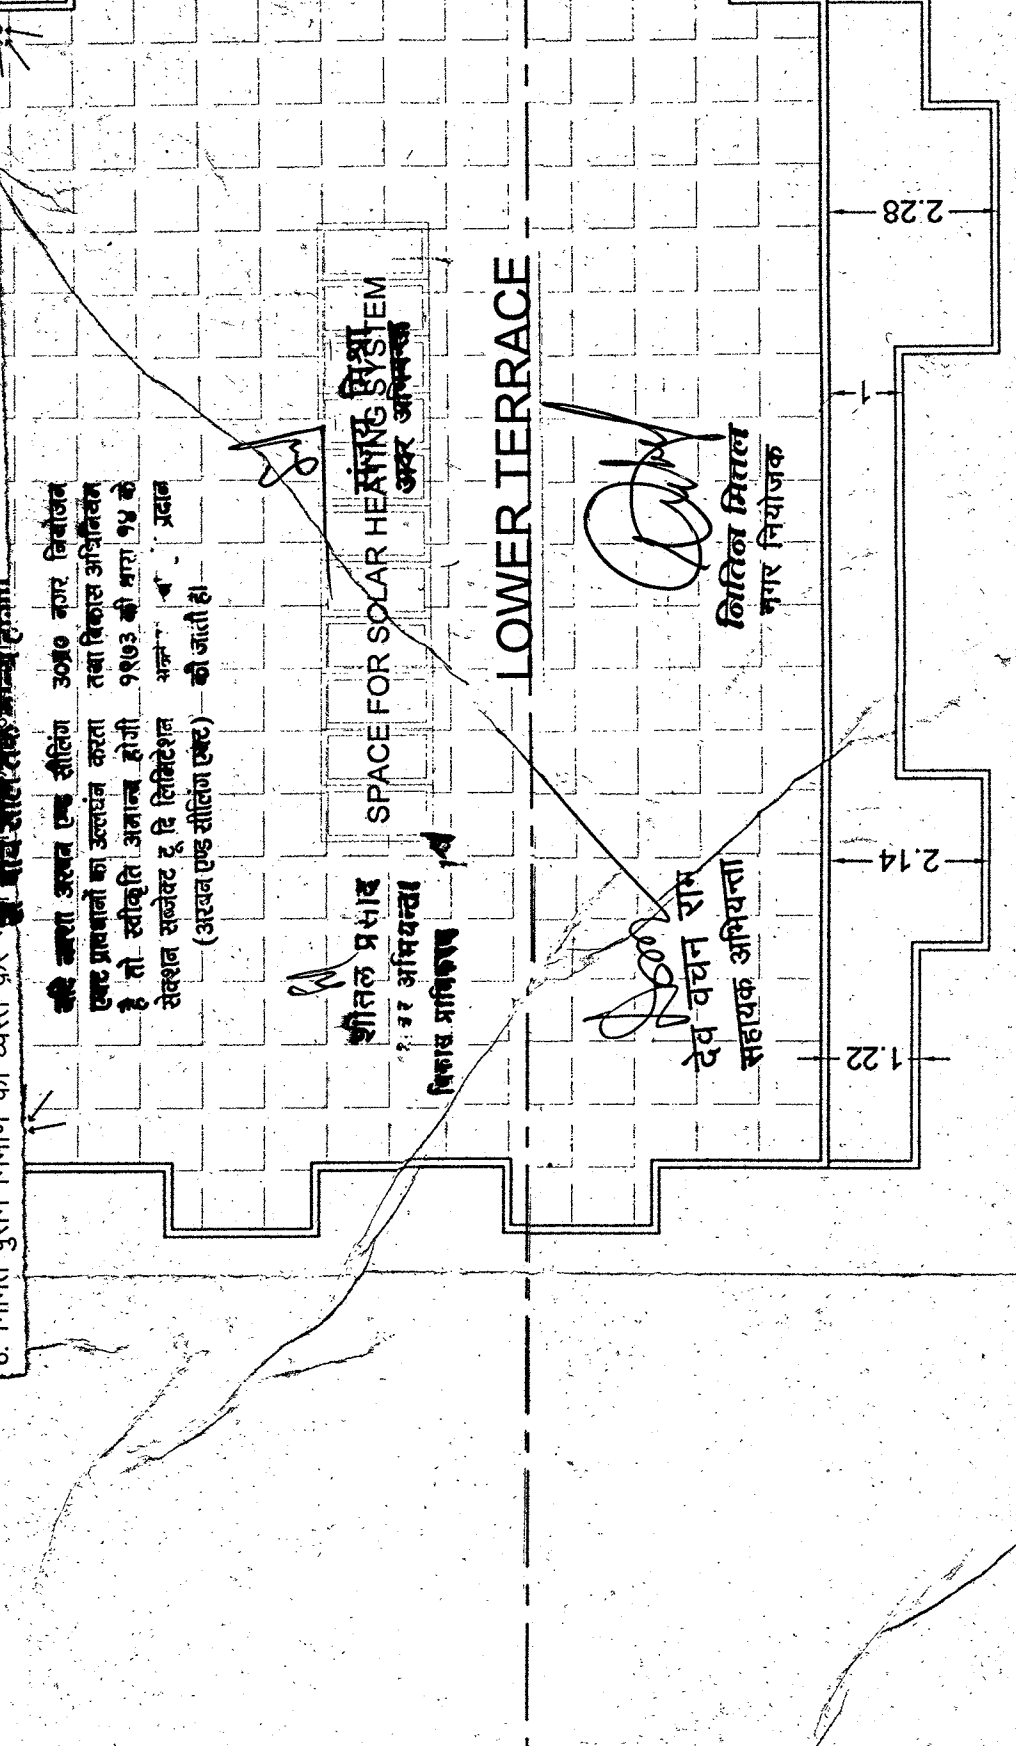



[illegible]



LOWER TERRACE FLOOR PLAN
BLOCK(A)

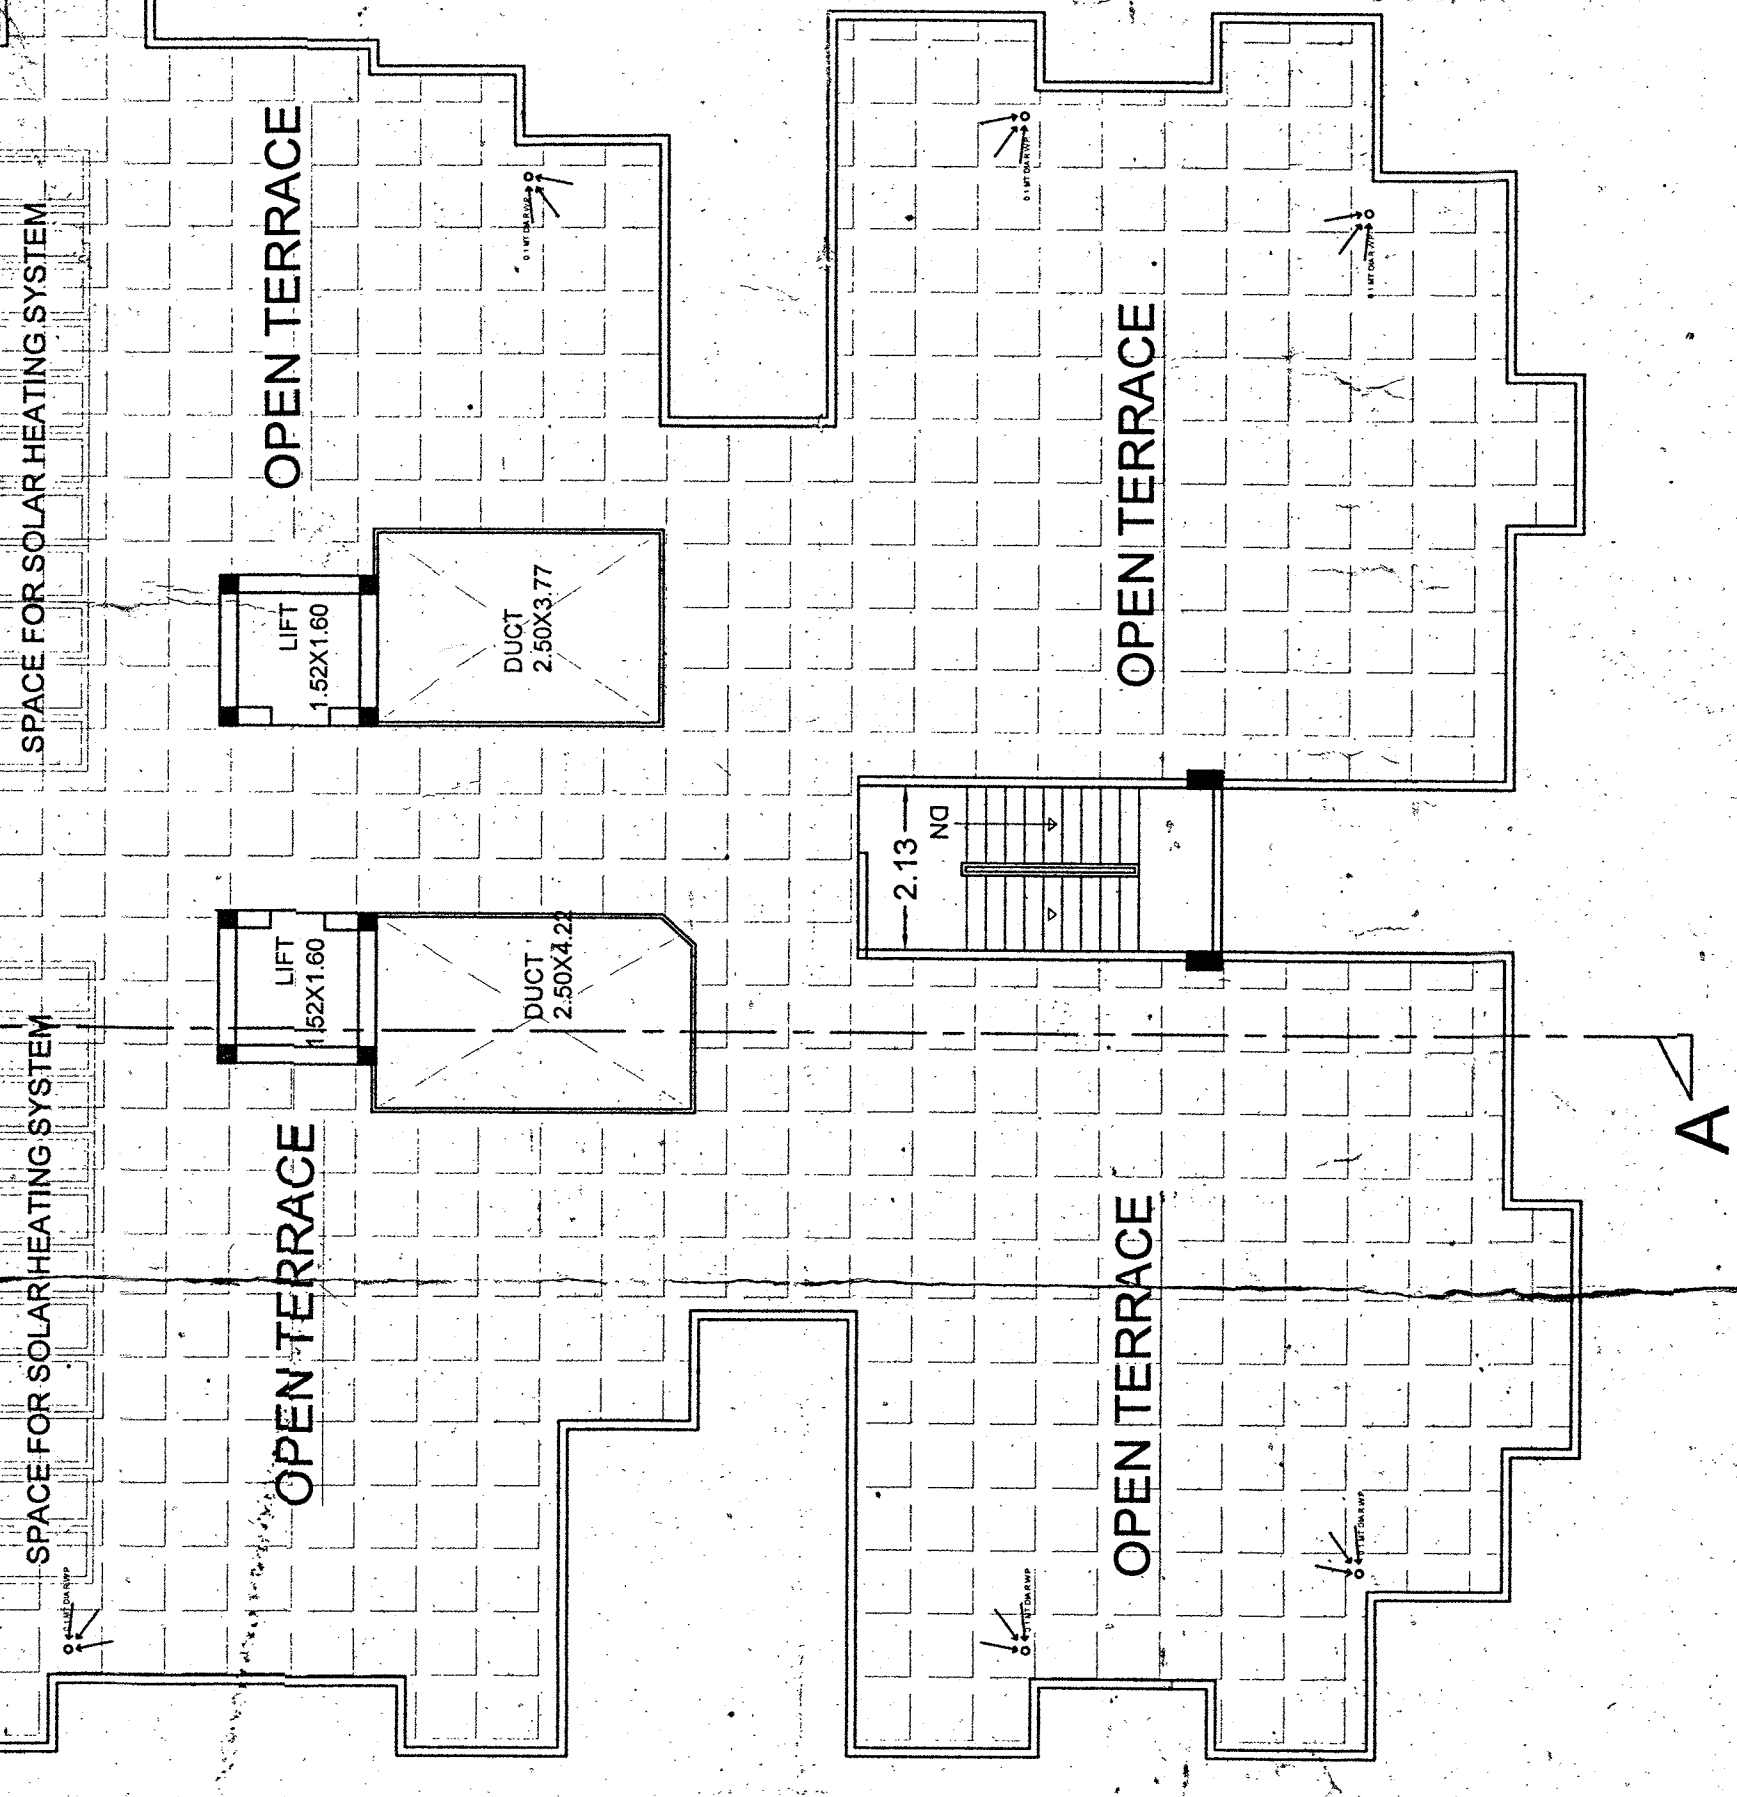

**TERRACE FLOOR PLAN
BLOCK(B)**

 

SEVENTH FLOOR PLAN

CERTIFICATE THIS IS CERTIFY THAT THERE IS NO PROPORTION OF ROAD MAINTAIN BY ANY GOVT. DEPT. OR BELONGING TO RAILWAY ADM. WITH IN 30.48 MTS.FROM THE SITE IN QUESTION	
SPECIFICATION 1. P.C.C IN FOUNDATION & FL. 14-8 2. D.P.C. 50 MM THICK 11-0-3 3. ALL R.C.C. WORK 12-0-3 4. ALL R.C.C. WORK 12-0-3 5. CEMENT PLASTER 1-6	
DOORS/WINDOWS DW1 1.53 x 2.59 M. W 1.53 x 1.68 M. DW2 1.53 x 2.59 M. W1 1.53 x 1.68 M. DW3 1.30 x 2.59 M. W2 1.20 x 1.68 M. D 0.89 x 2.59 M. V 0.91 x 0.46 M. D2 0.76 x 2.13M.	
PROJECT:- PROPOSED RESIDENTIAL BUILDING ON KHASRA NO. 1A AZAD NAGAR KALYANPUR KANPUR OWNED BY:- MR. ADIL ASRAF, MR. IMRAN ASRAF & KAM MAHREEN ASRAF D/O SHRI LATE ASIF ASRAF (ATTORNEY HOLDER-SMT. TASNEMAH ASRAF) 8822 NALA ROAD CHANDIGARH (KANPUR) M/S. S.B. KASHI & SONS, F-20, F-21, F-22, F-619,	