



SITE PLAN

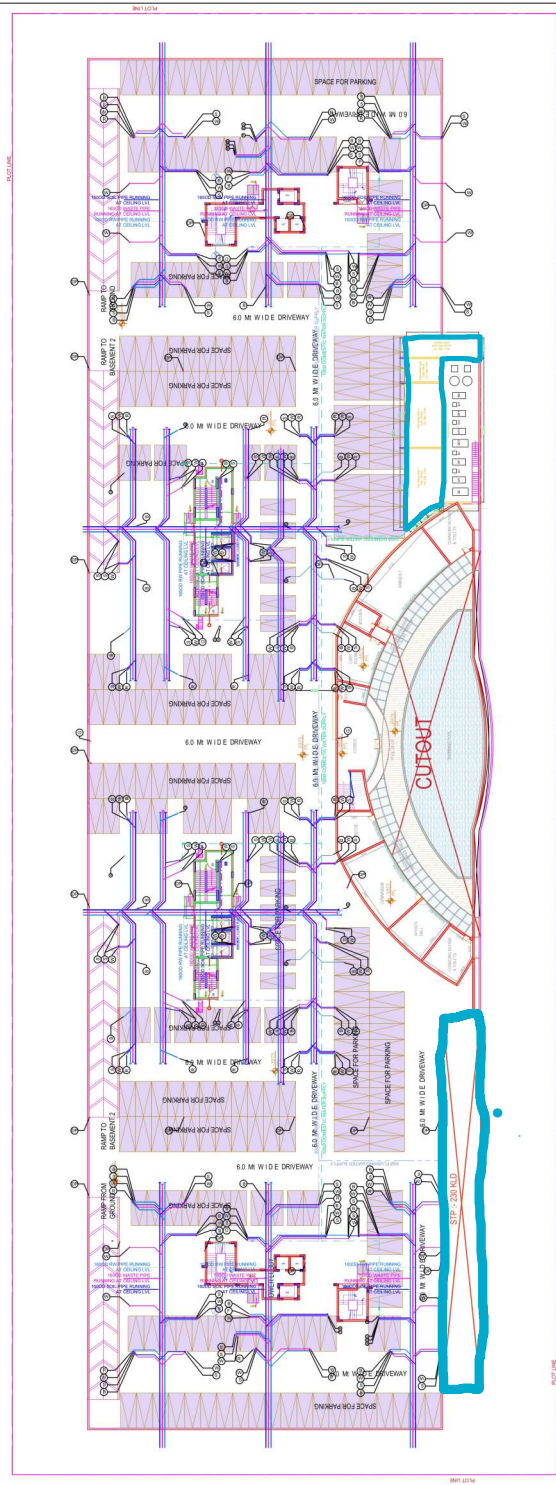

BASEMENT 1 PLAN

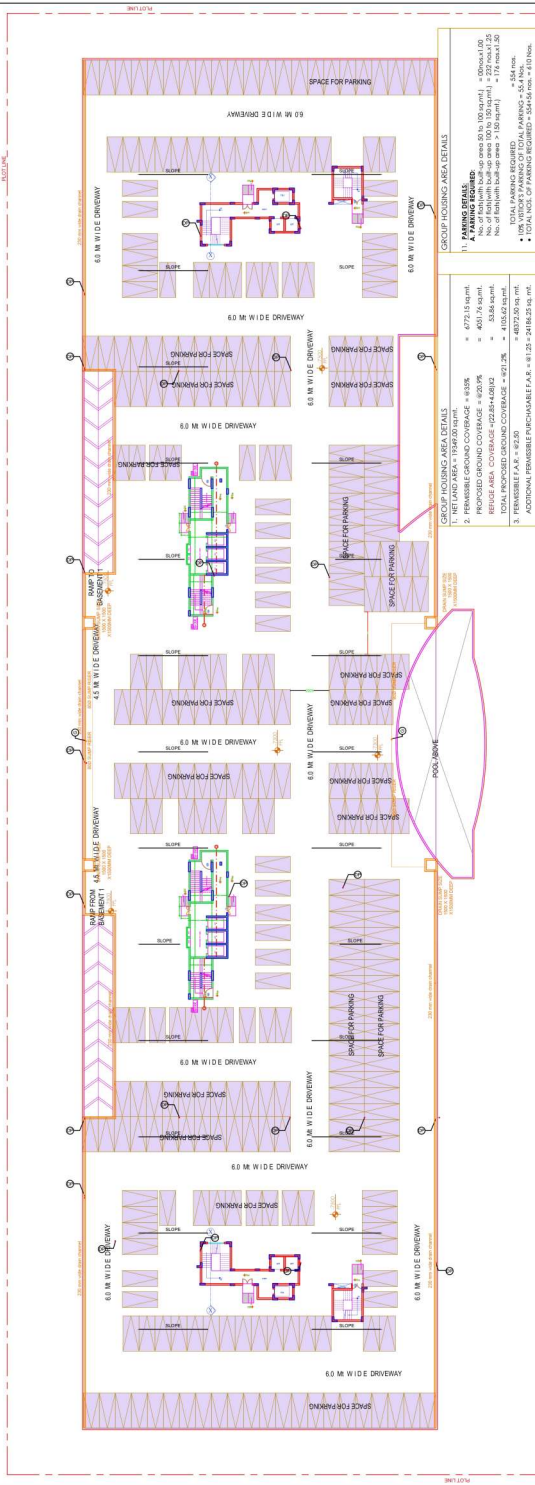

BASEMENT 2 PLAN


PROJECT: PROPOSED GROUP HOUSING 1, ITP-2, SEC-D, SHUSHANT GOLF CITY, SULTANPUR ROAD, LUCKNOW

TITLE: SITE PLAN - GROUP HOUSING

DATE: 30.06.2022














































































































































































































































































