


- | Notes |
|---|
| ALL LIFTS SHALL HAVE 100% POWER BACKUP. |
| ALL ELECTRICAL INSTALLATIONS SHALL BE AS PER PROVISIONS OF IEC. |
| VENTILATION & EXHAUSTS SHALL BE AS PER RELEVANT PROVISIONS 12-15 AIR CHANGES PER HOUR FOR MECHANICAL OPERATION 10-12 AIR CHANGES PER HOUR FOR PREPARATION IN CASE OF FIRE |
| FIRE-FIGHTING & SLEUTH PROVISIONS WILL BE AS PER RELEVANT IEC PROVISIONS |
| 5 BUILDING STRUCTURE DESIGNED EARTH QUAKE RESISTANT |
| 6 ALL STAIRS ARE IN +1.0 SLOP FOR CARS & +2.0 FOR HANDICAPED UNITS (UNLESS SPECIFIED) |
| 7 FATCHEN & TOILETS DRAUGHT HAN PROVIDED / MECHANICAL LIFT & VENTILATED. |

Key Plan

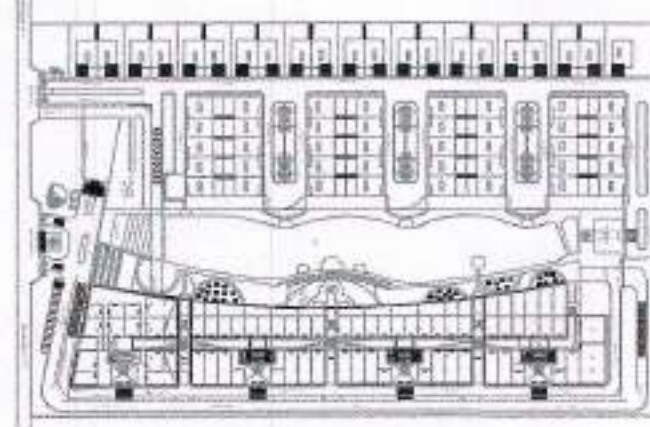


Architects Signature *Baljeet Kumar*
BALJEET KUMAR, Architect
Council of Architecture
Registration No. CA/27079/42228


Owner's Signature _____

Clients
at EyeArchitects
Arcop Associates Pvt. Ltd.[illegible]

SECTIONAL ELEVATIONS	012	Revisions	01
Drawn	Checked	Scale	1:400
20/12/12	09.01.13	Date	
HK	HK		

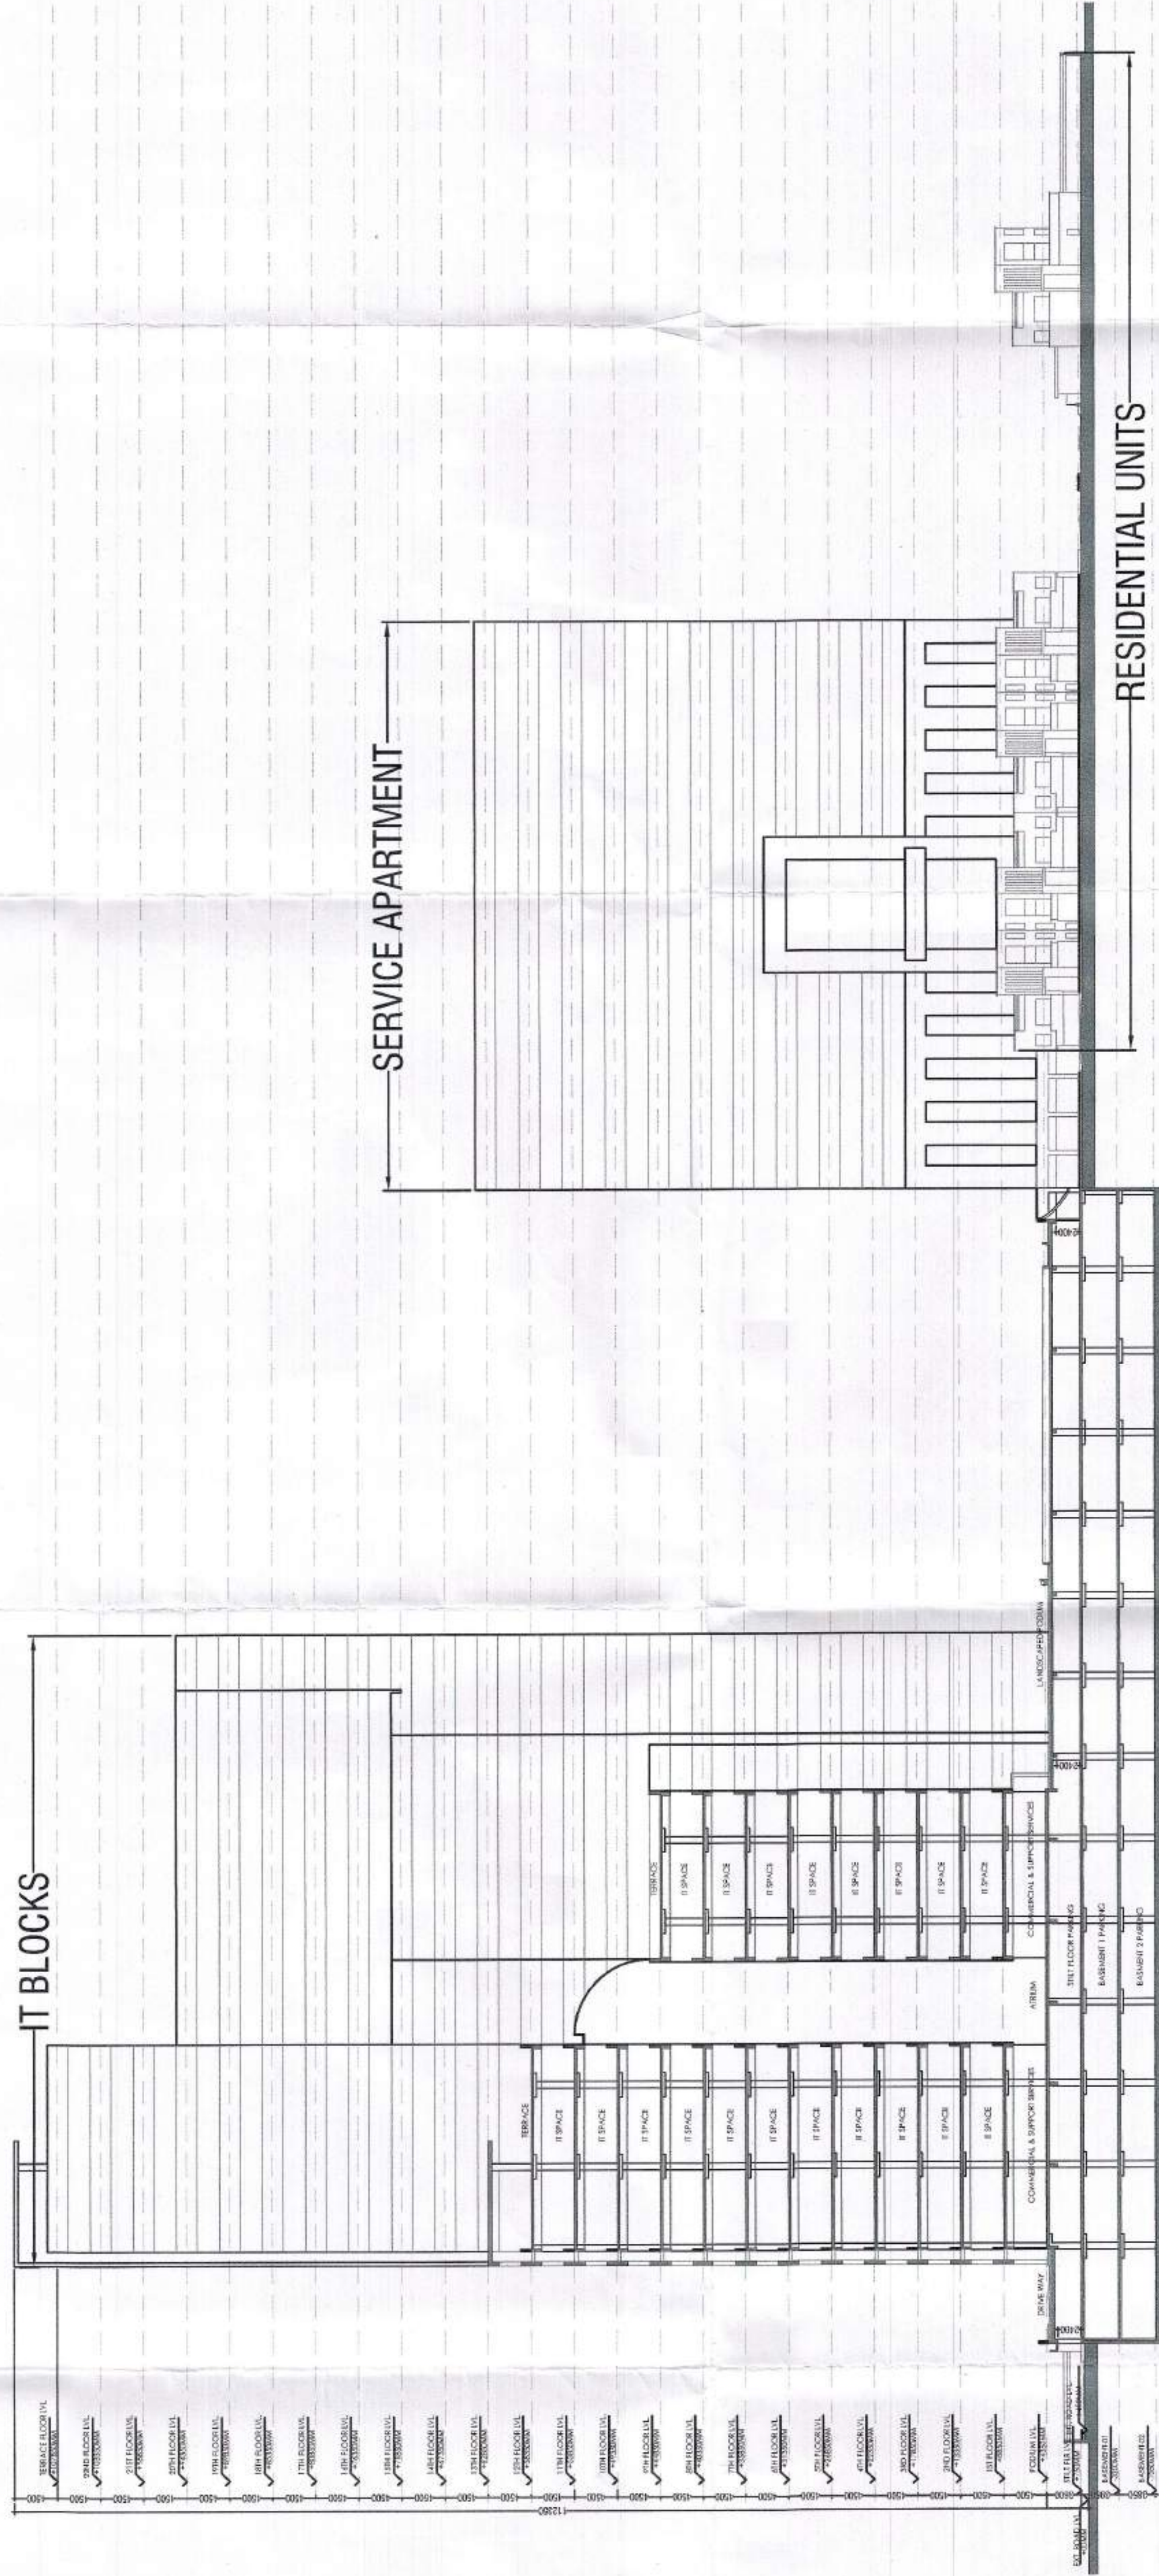

SECTION - AA
SCALE 1/4"=1'-0"

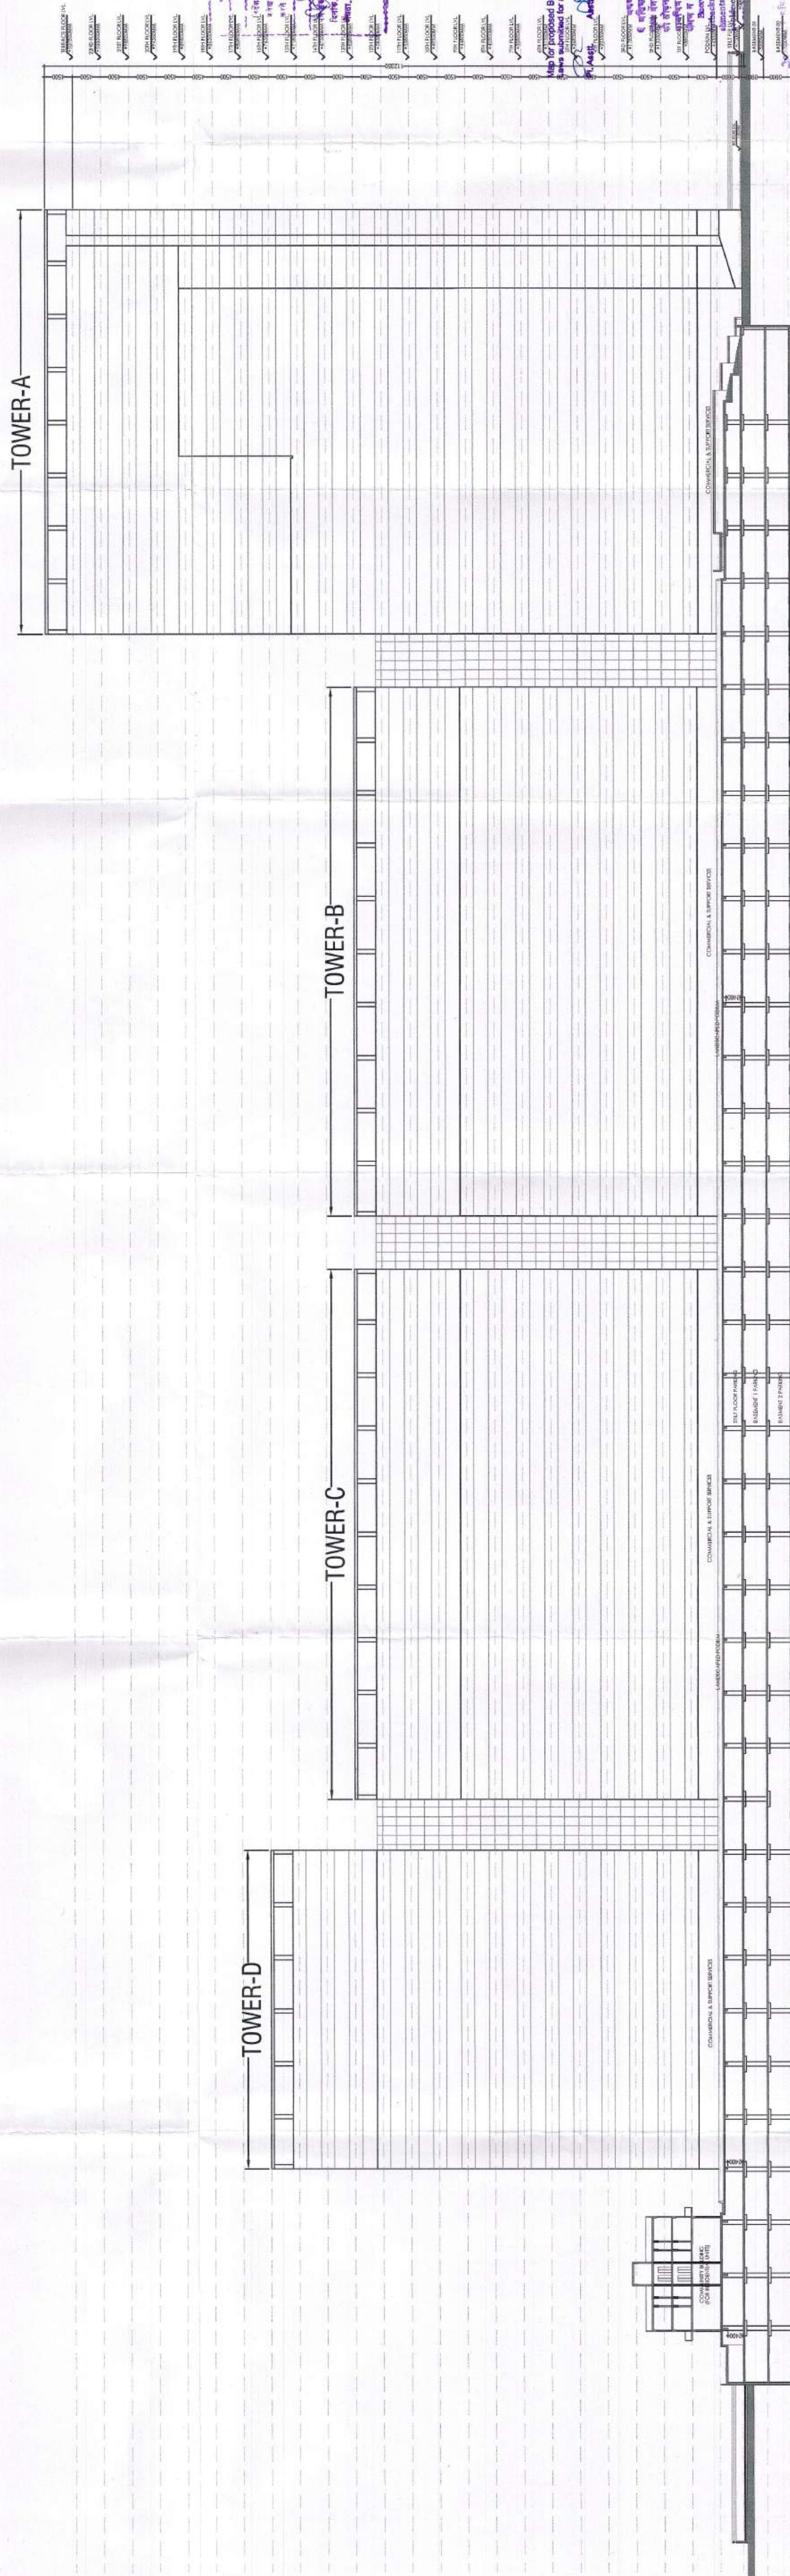

SECTION - BB
SCALE 1/4"=1'-0"