
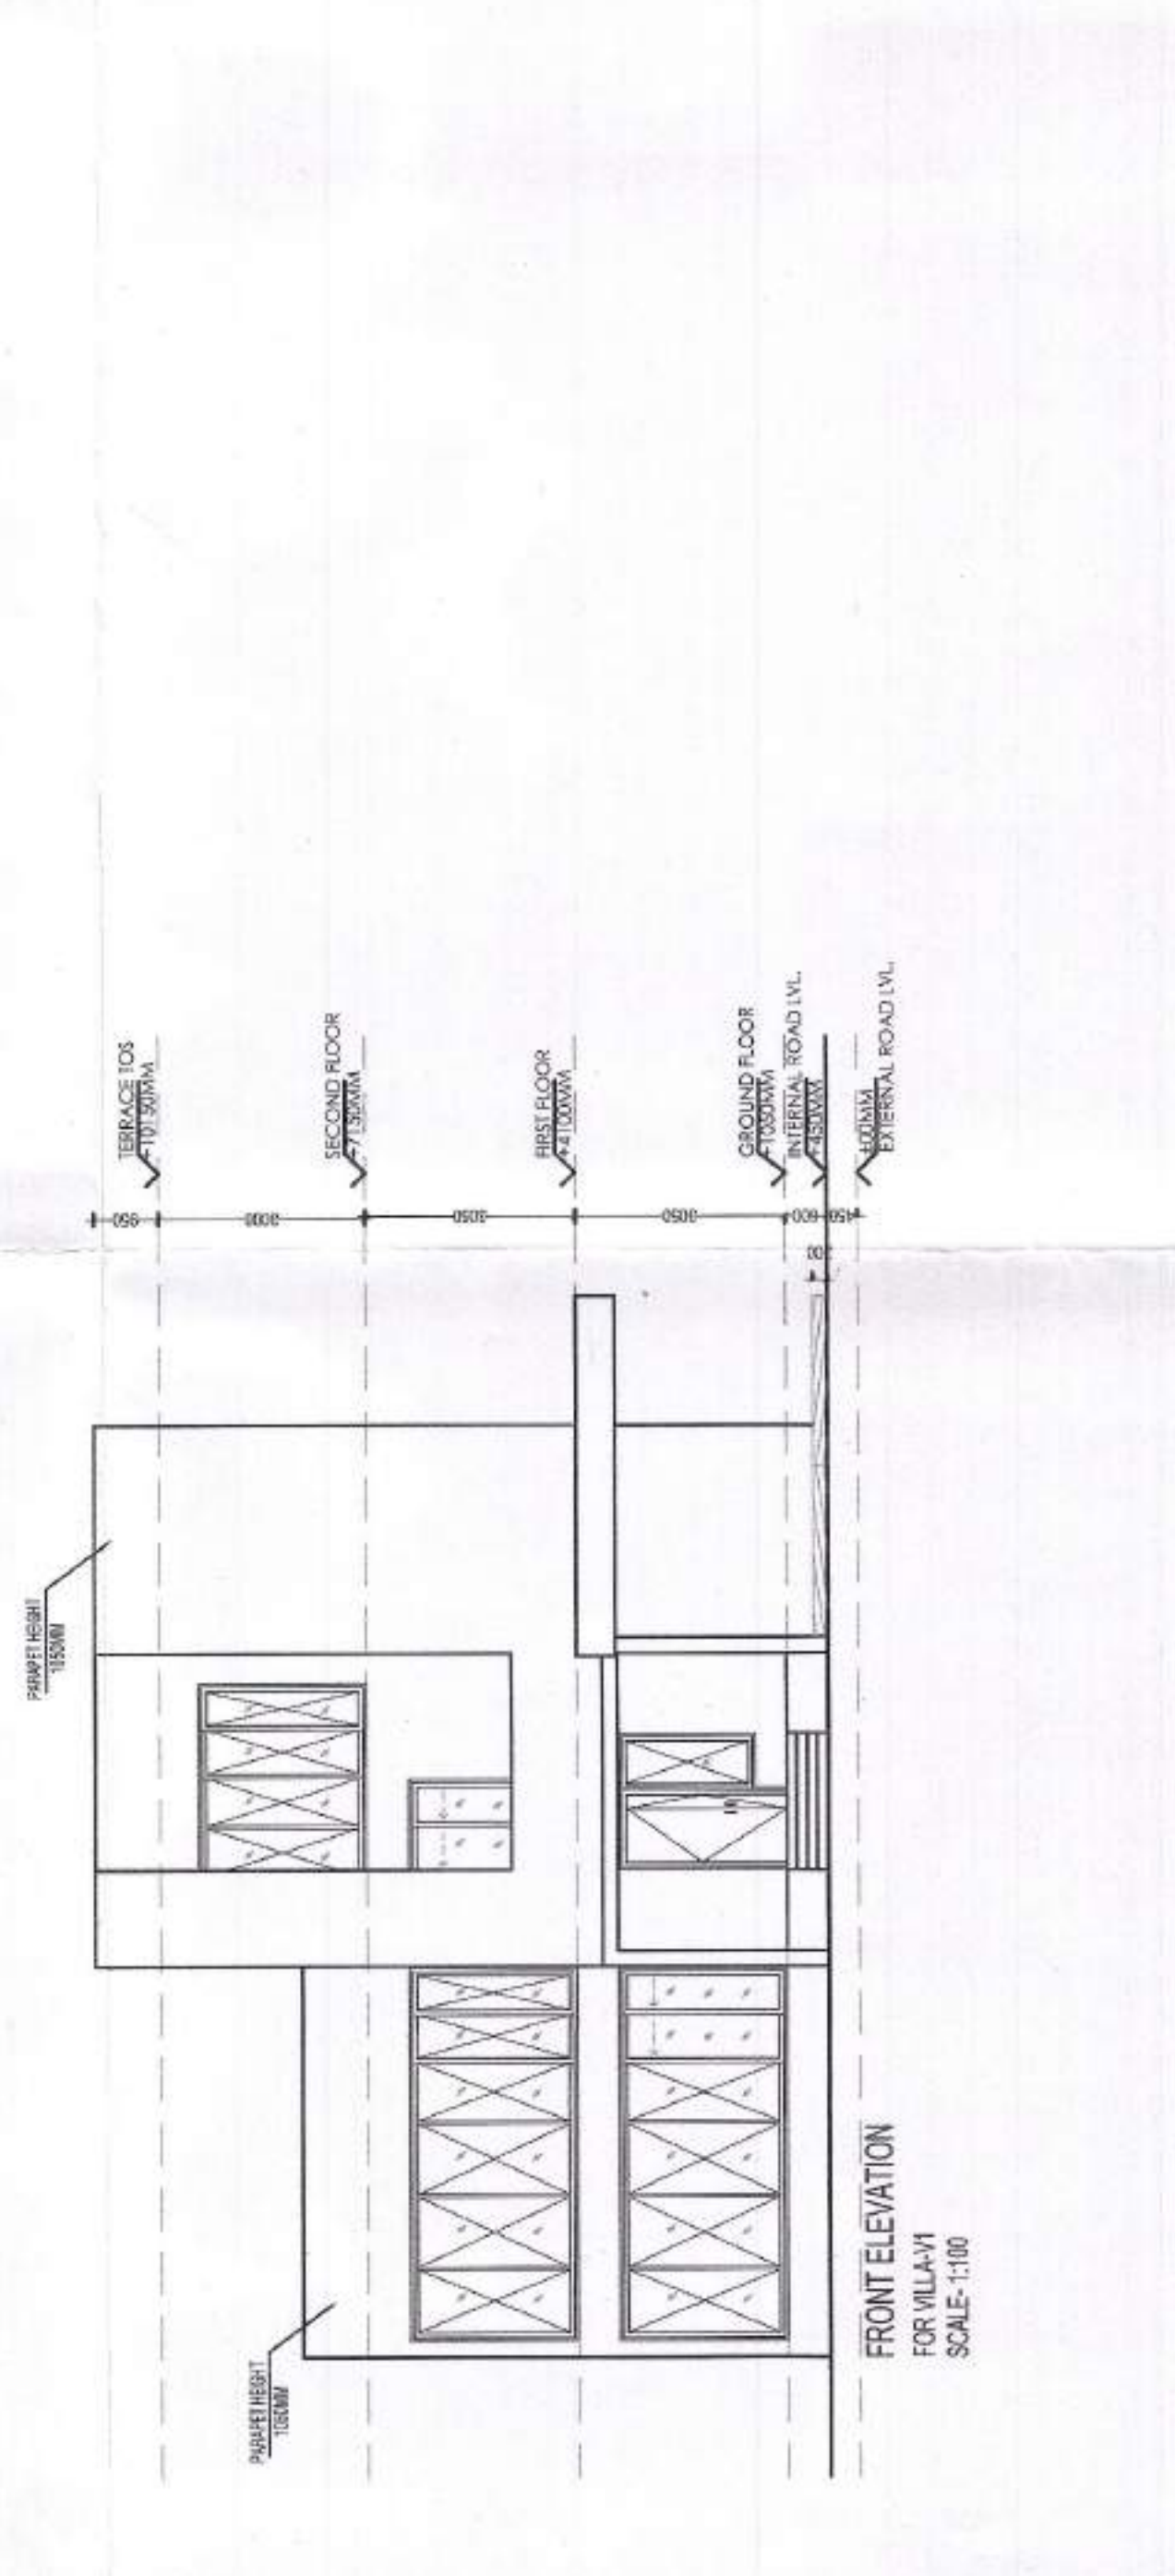
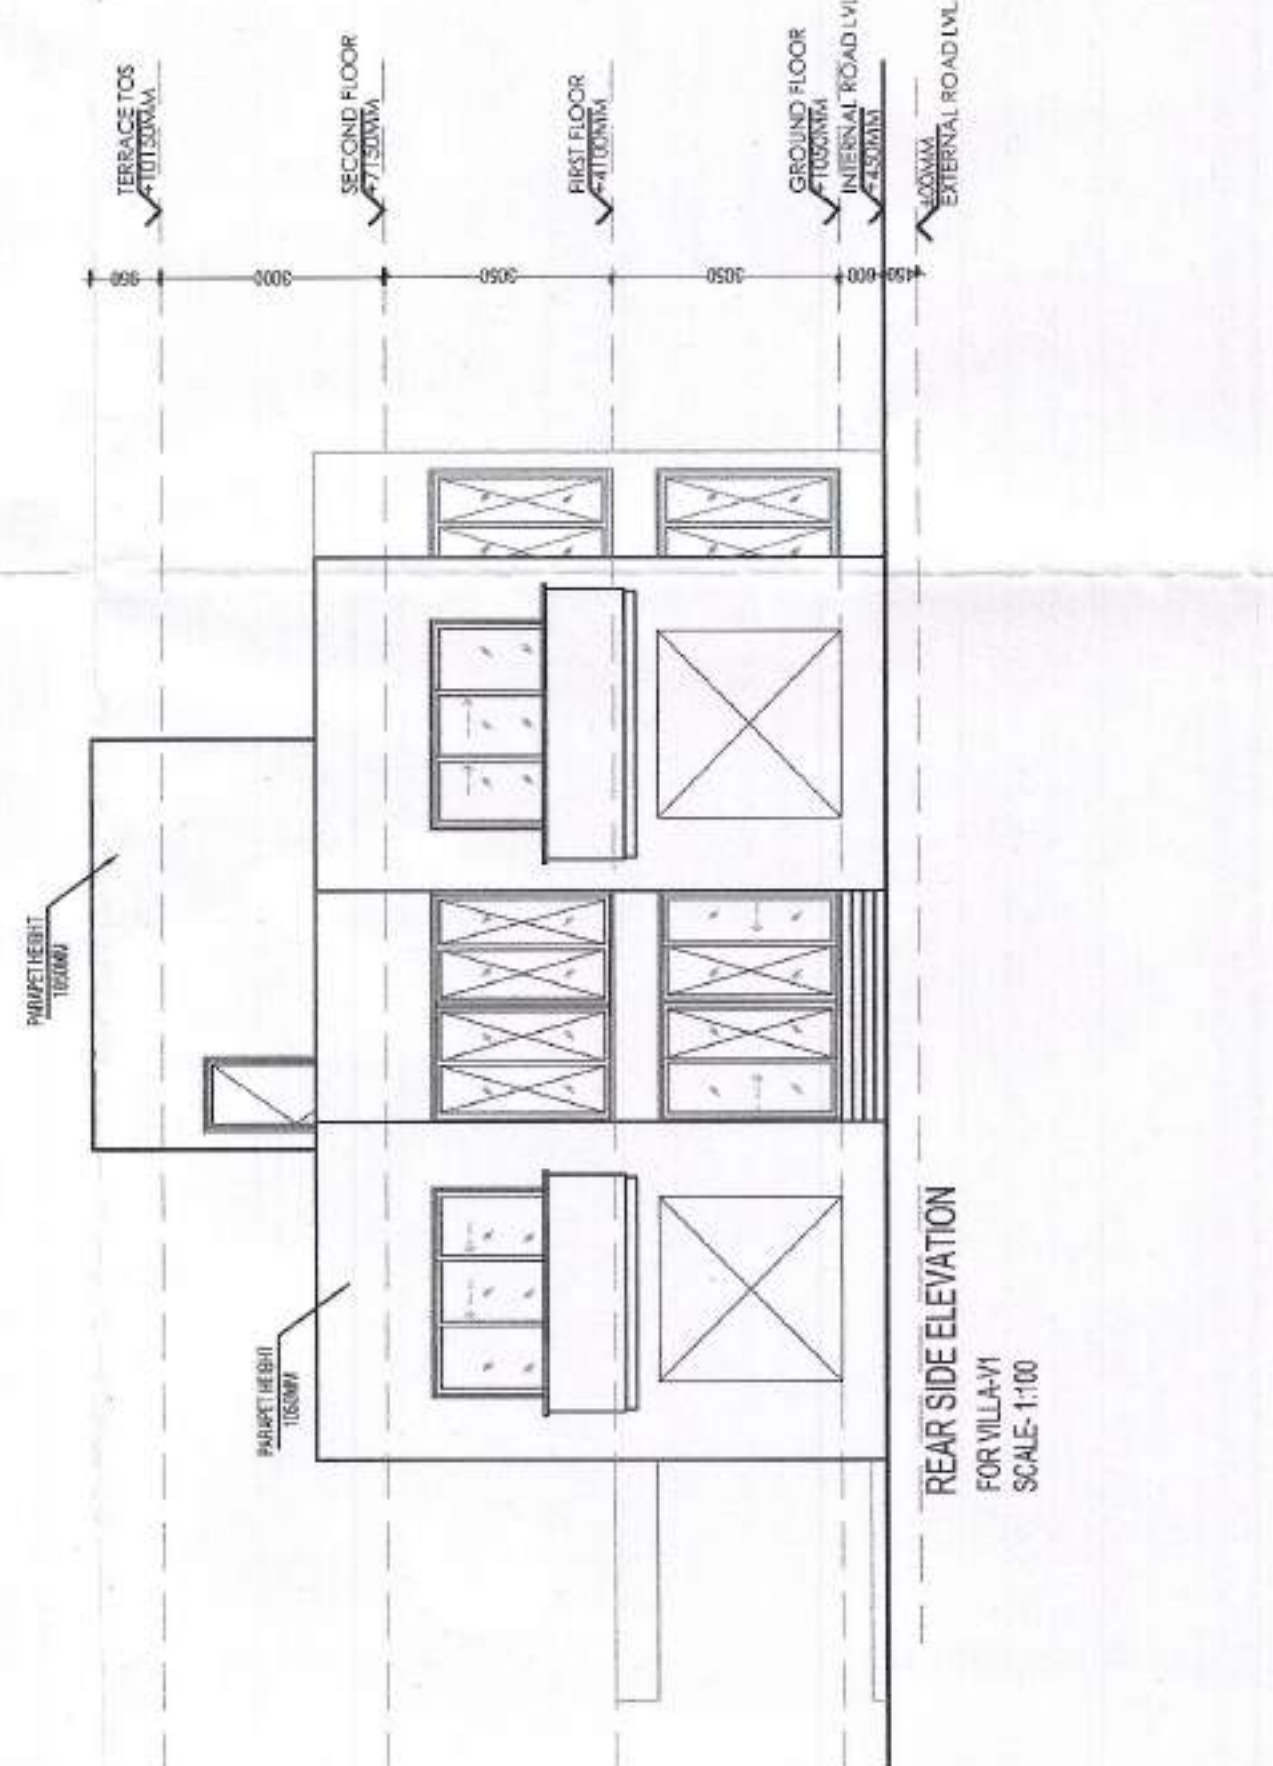
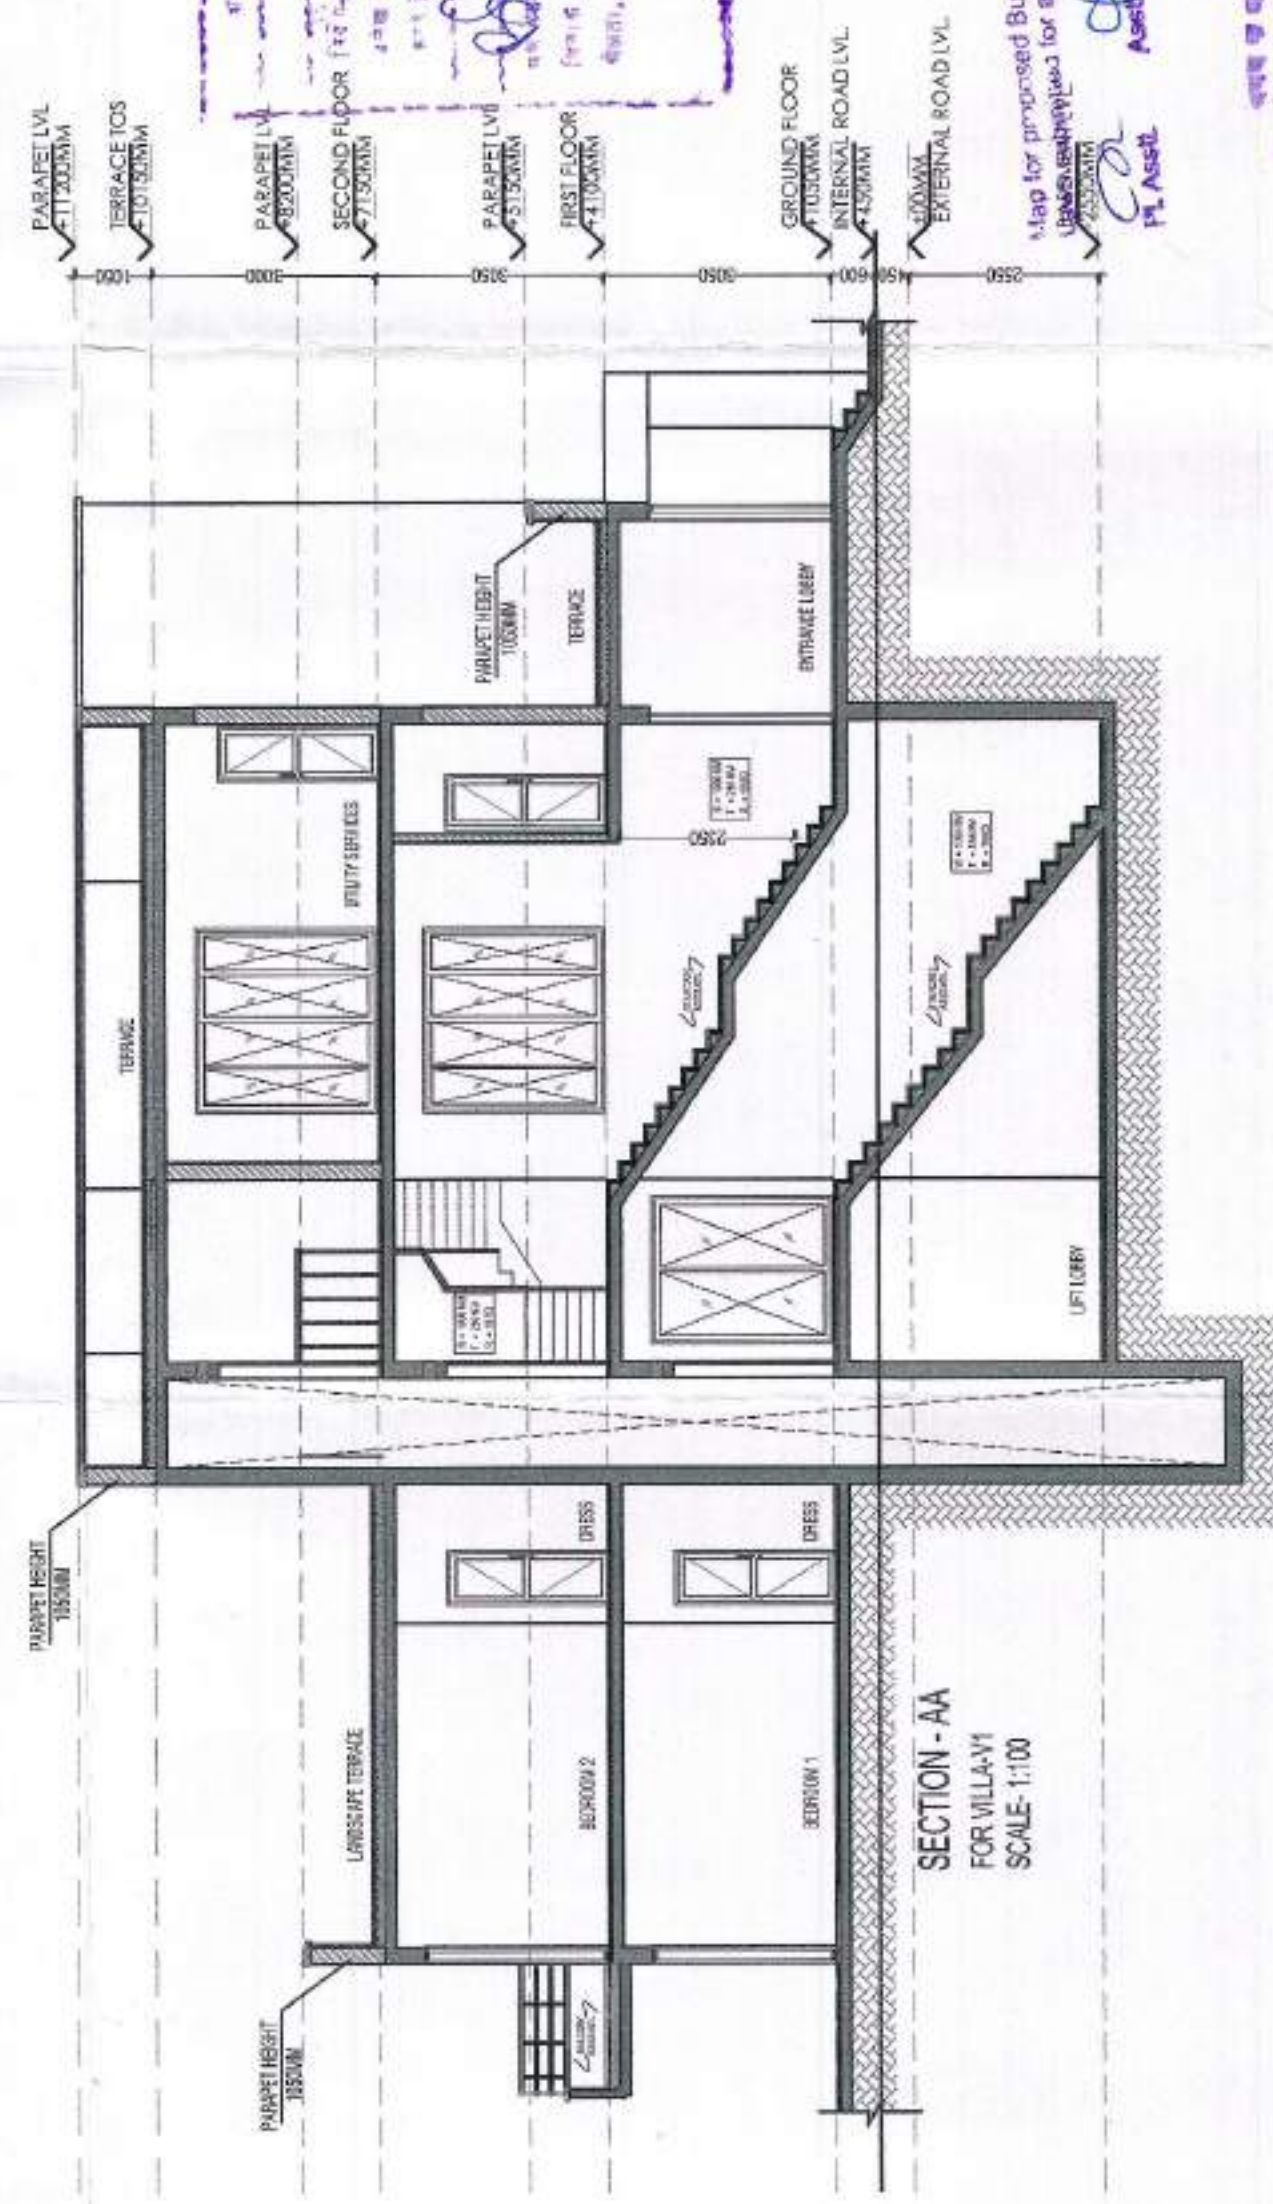
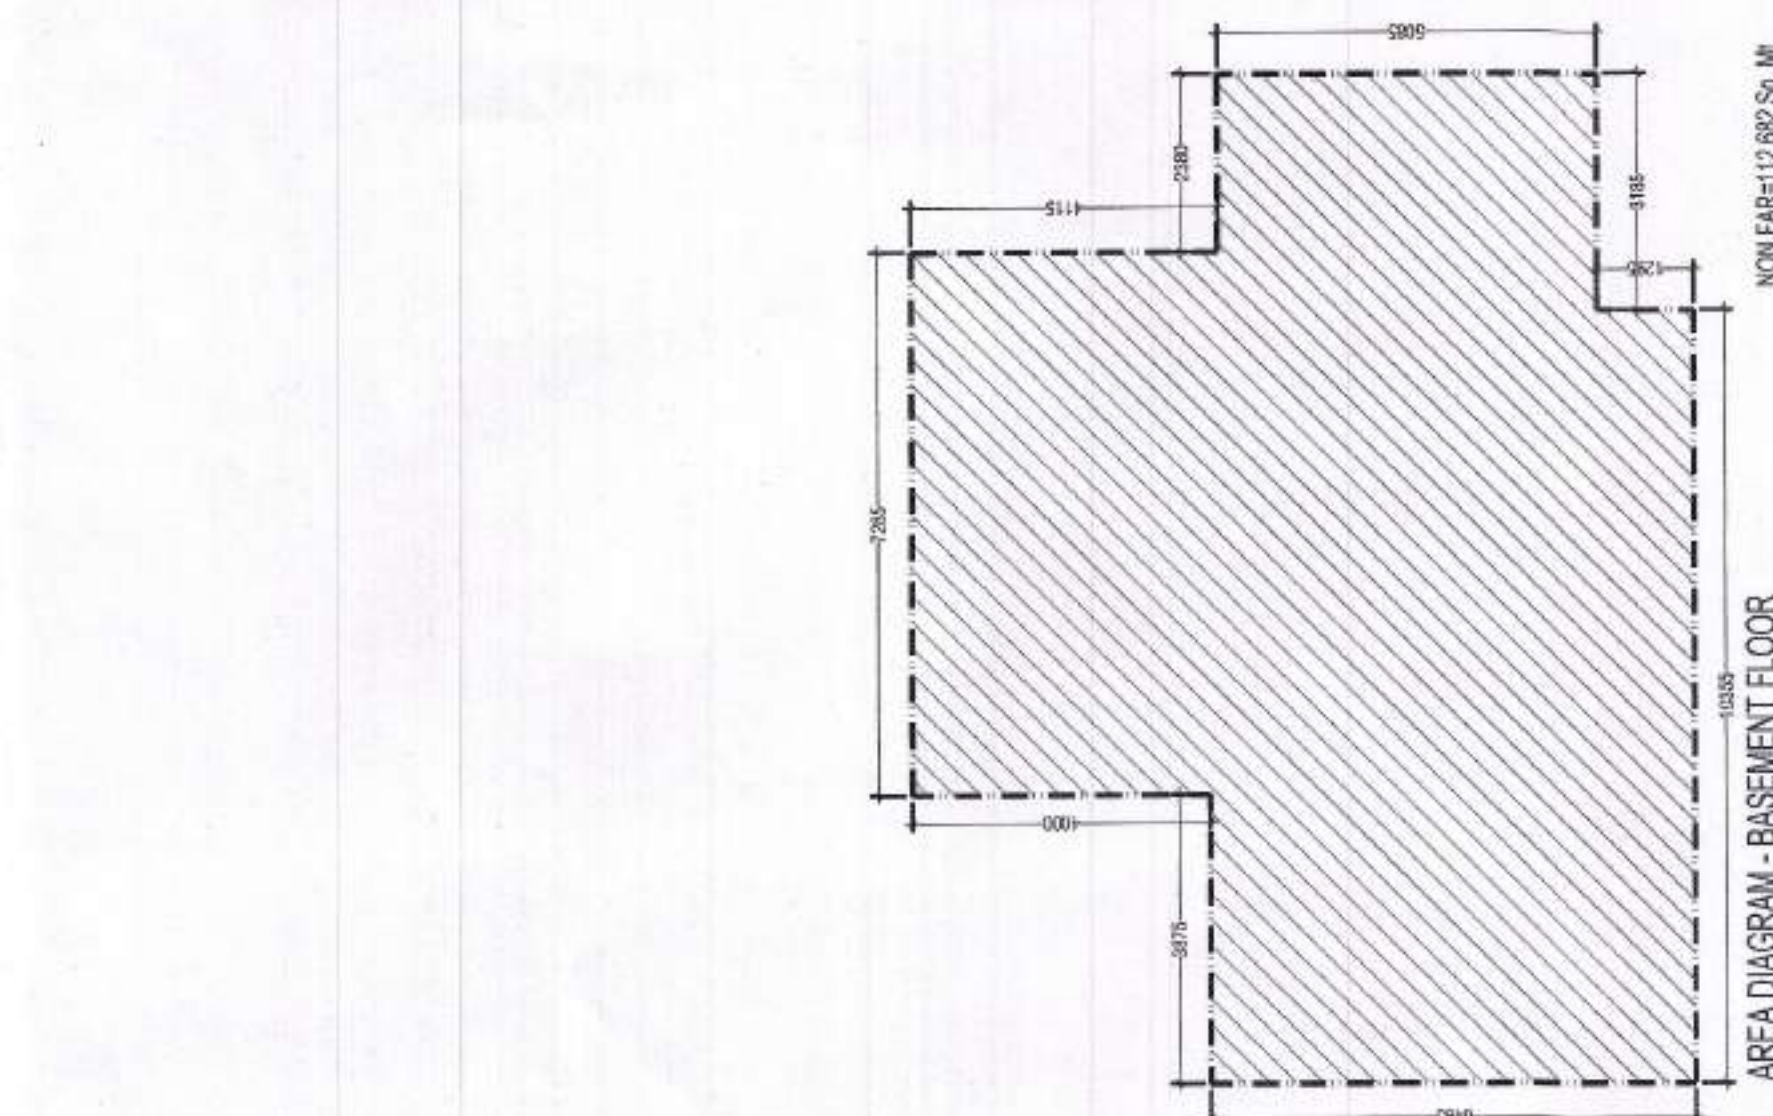
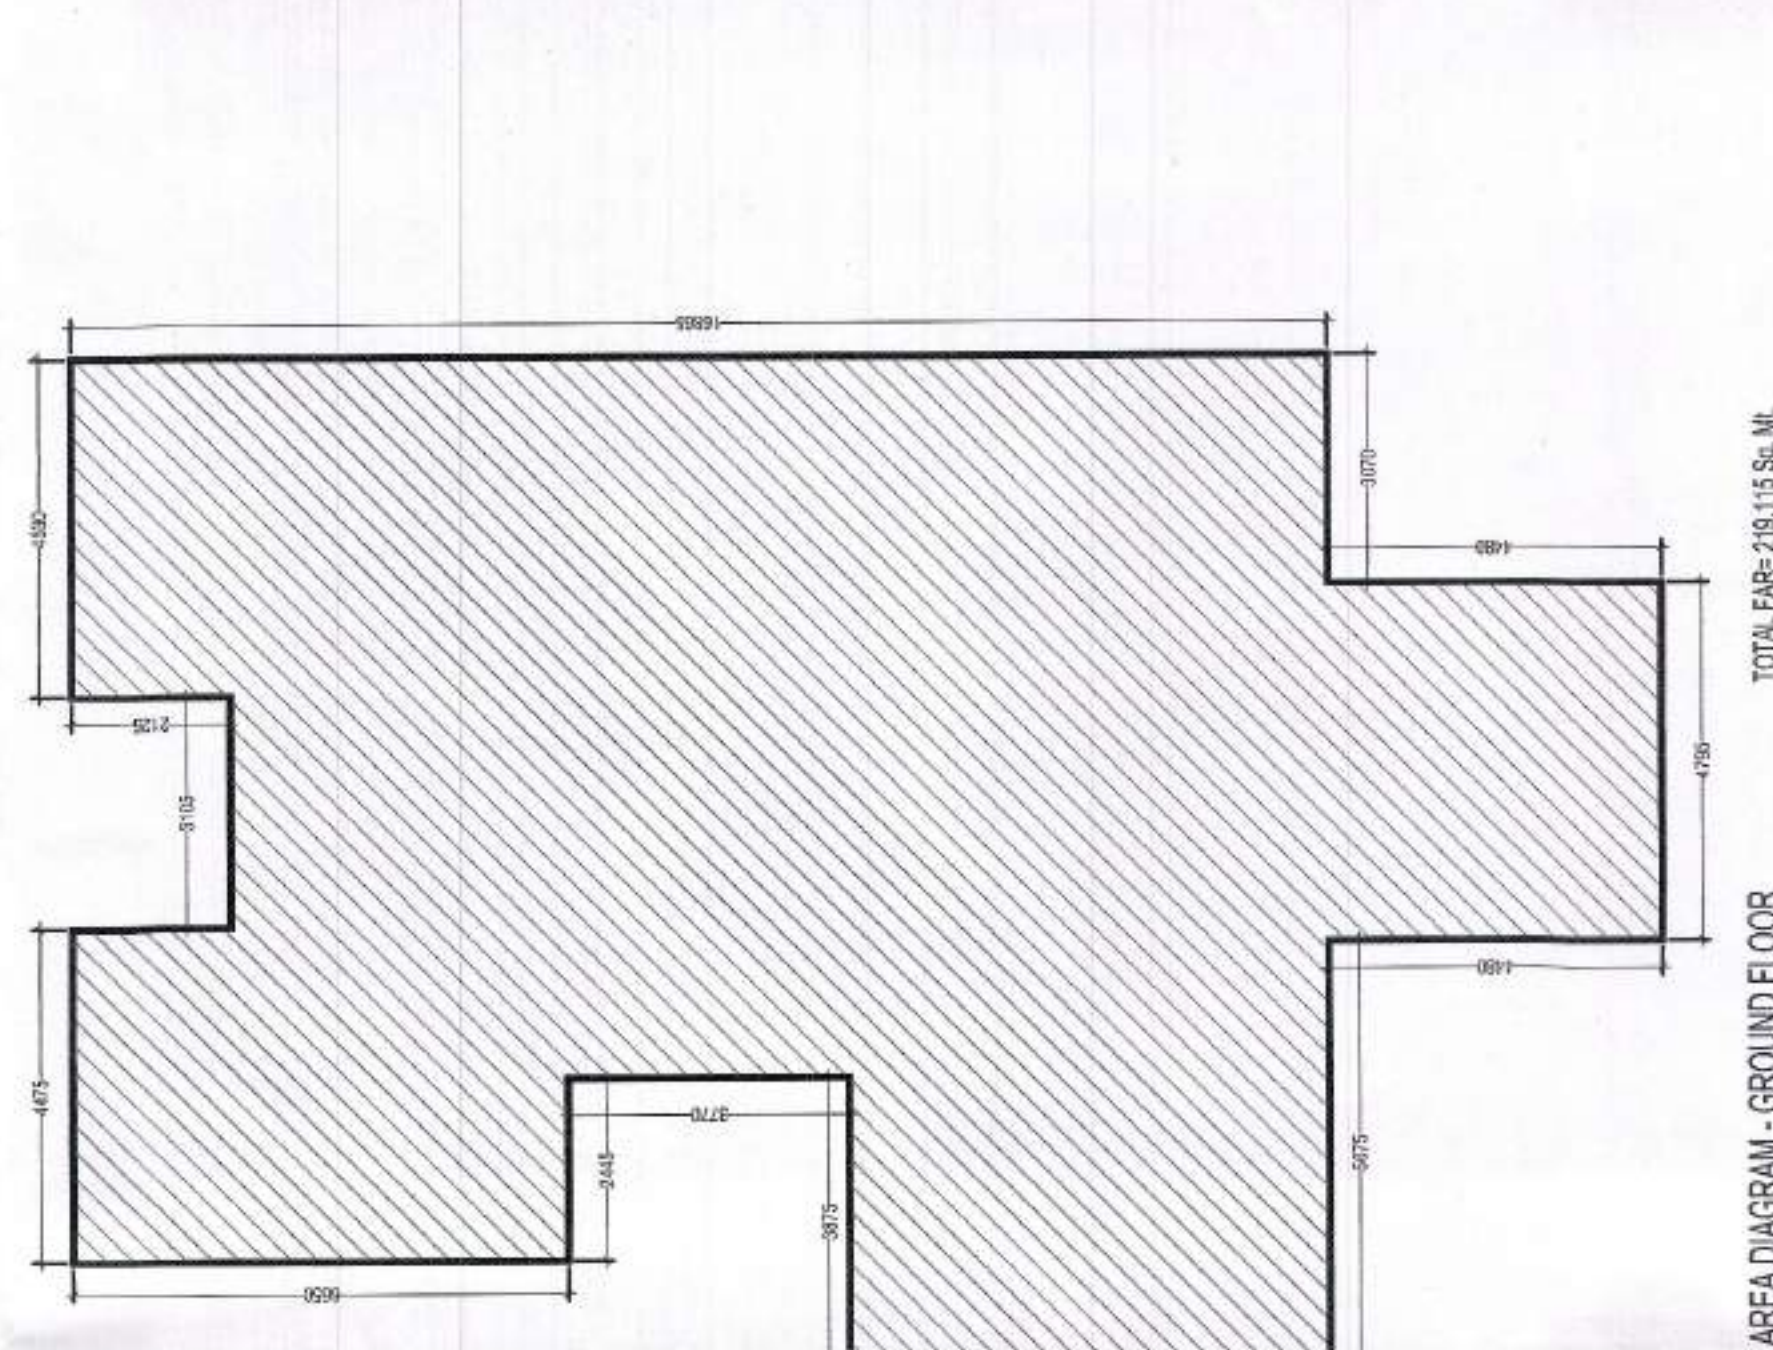
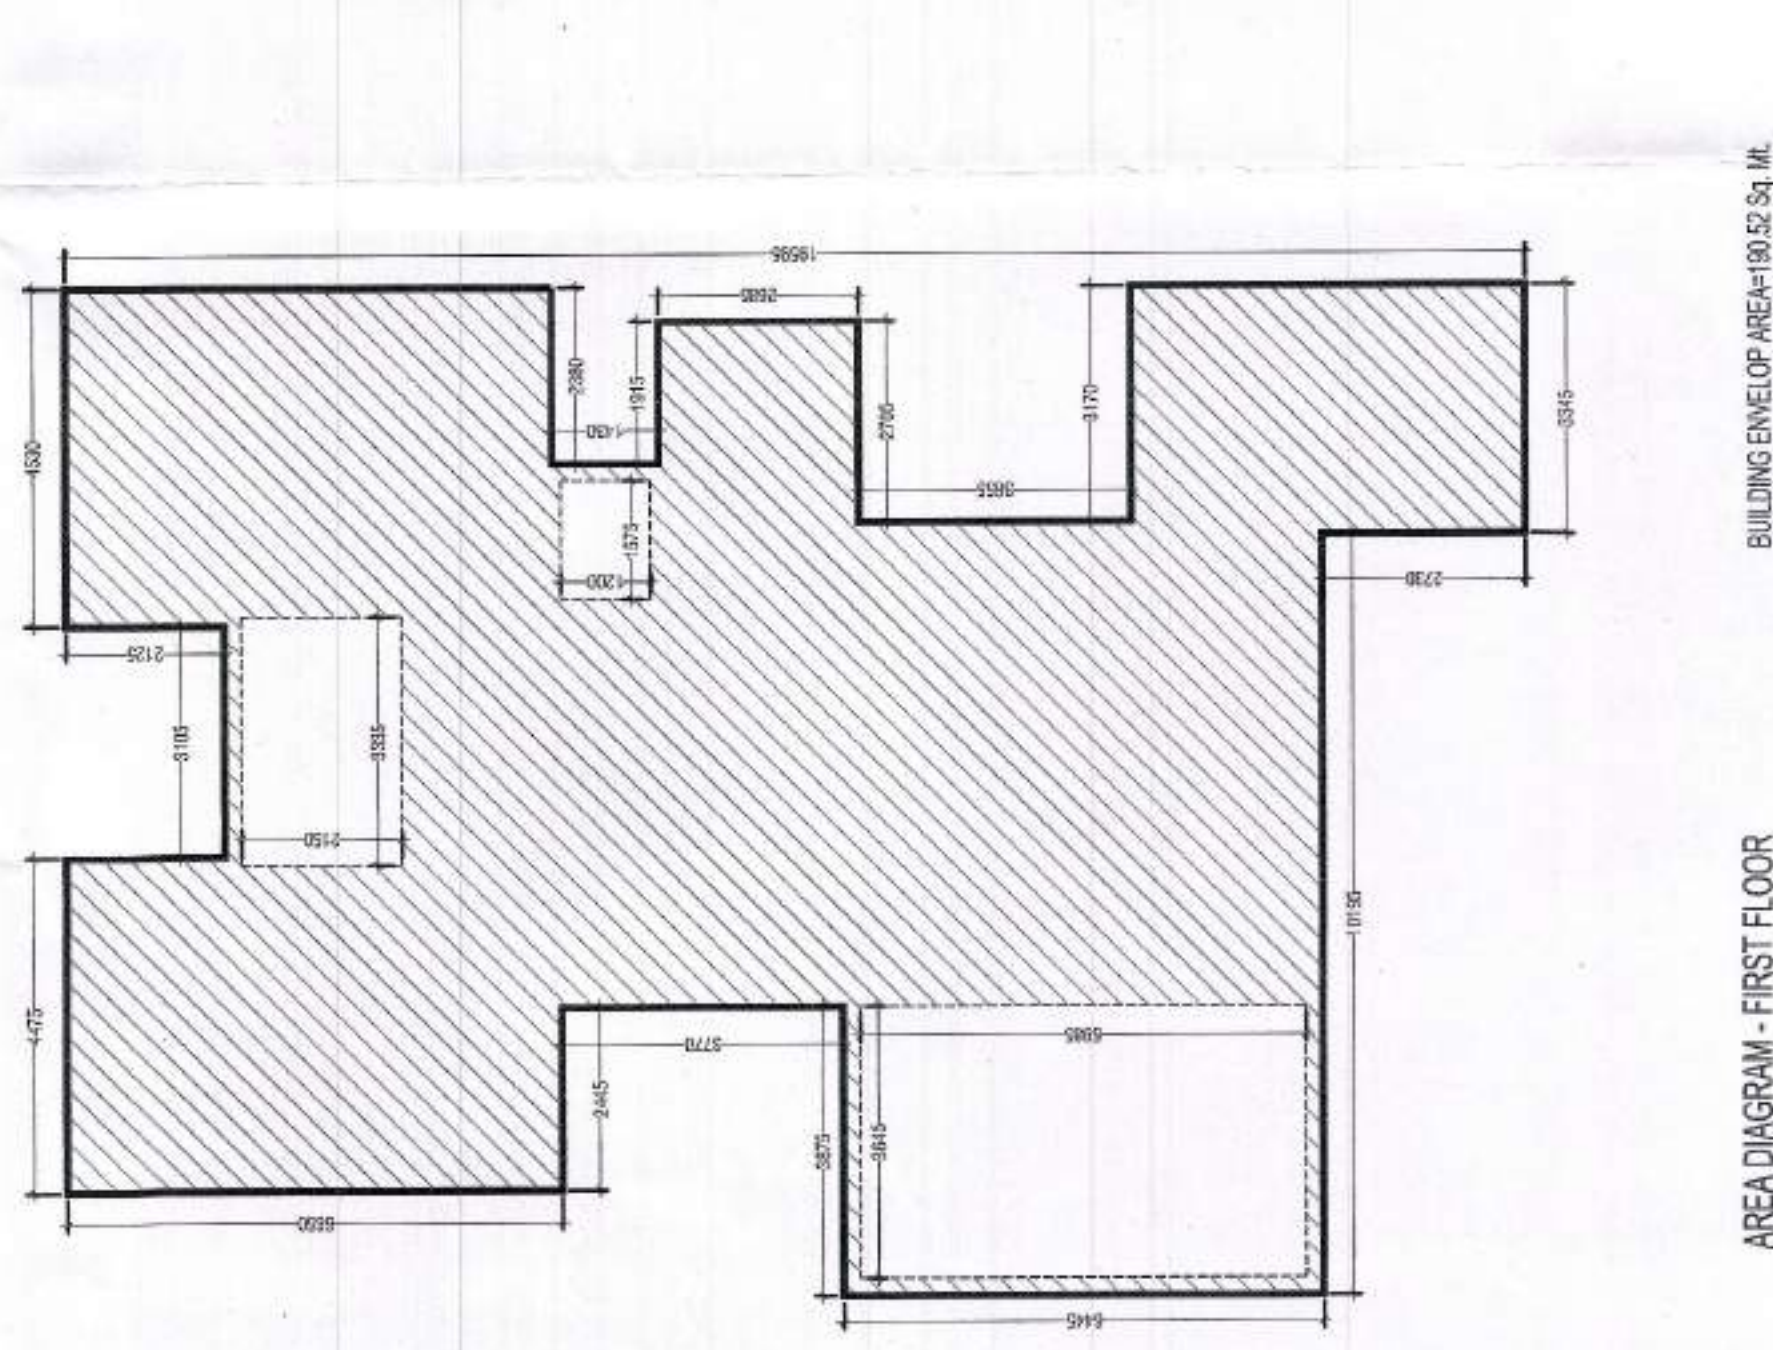
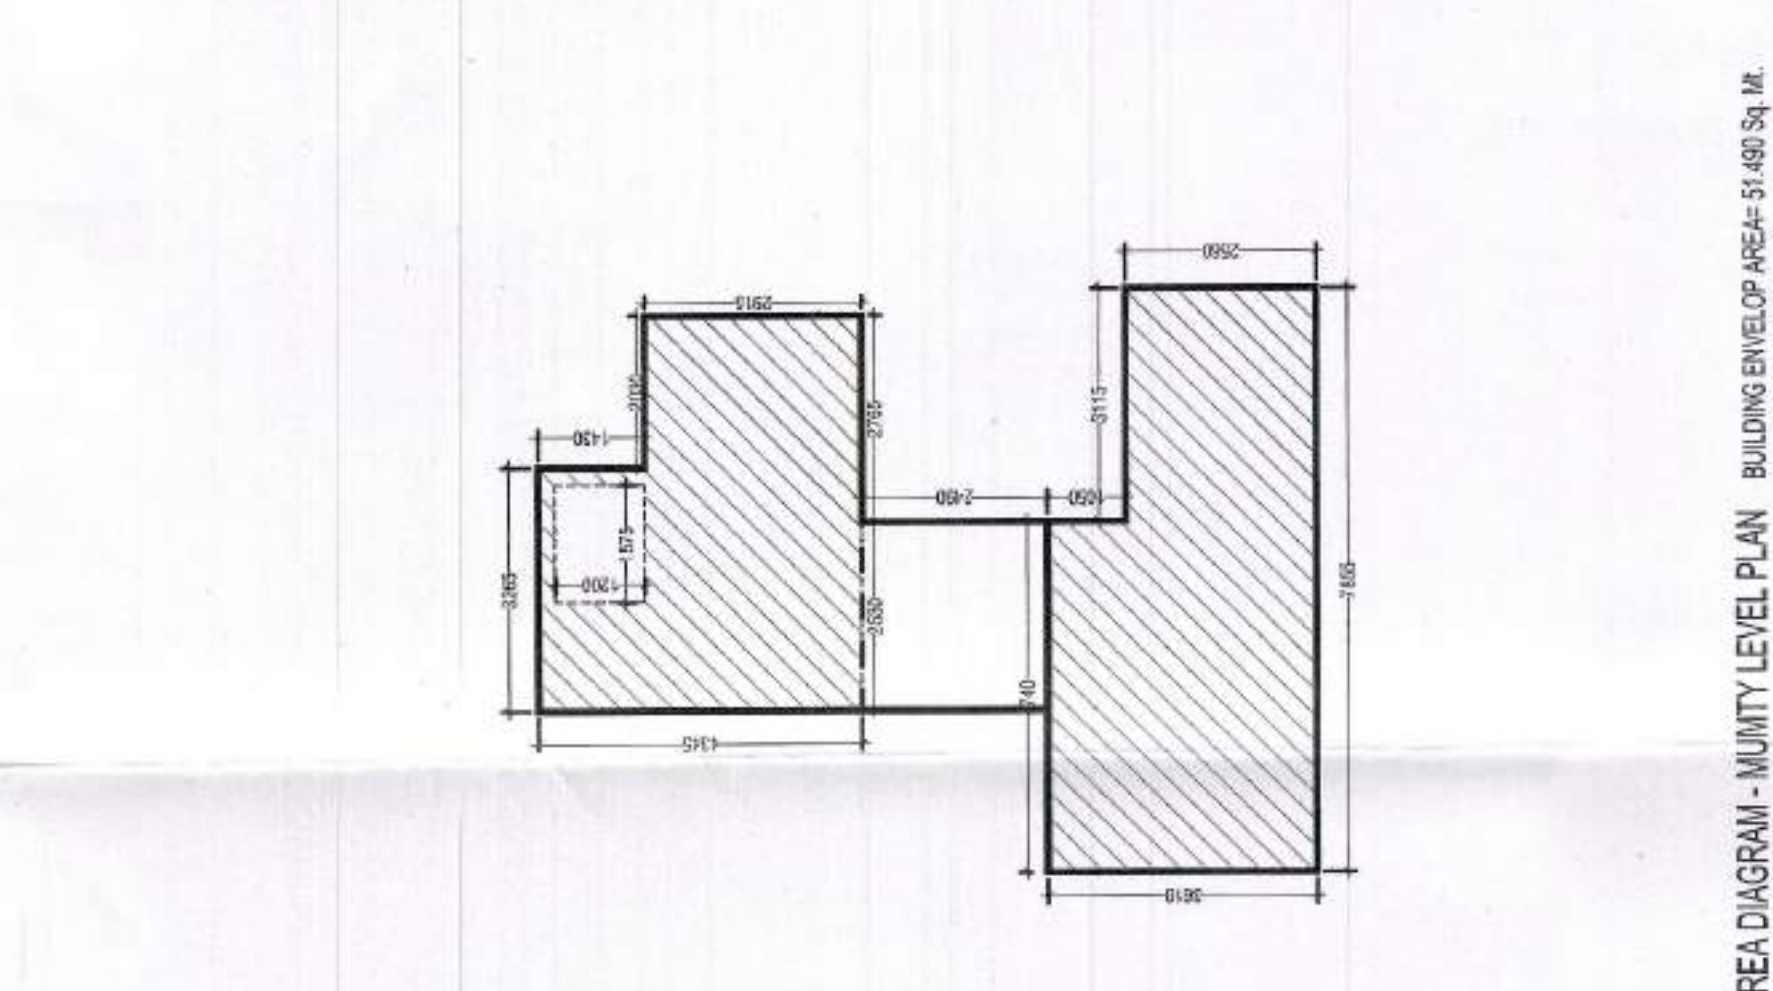
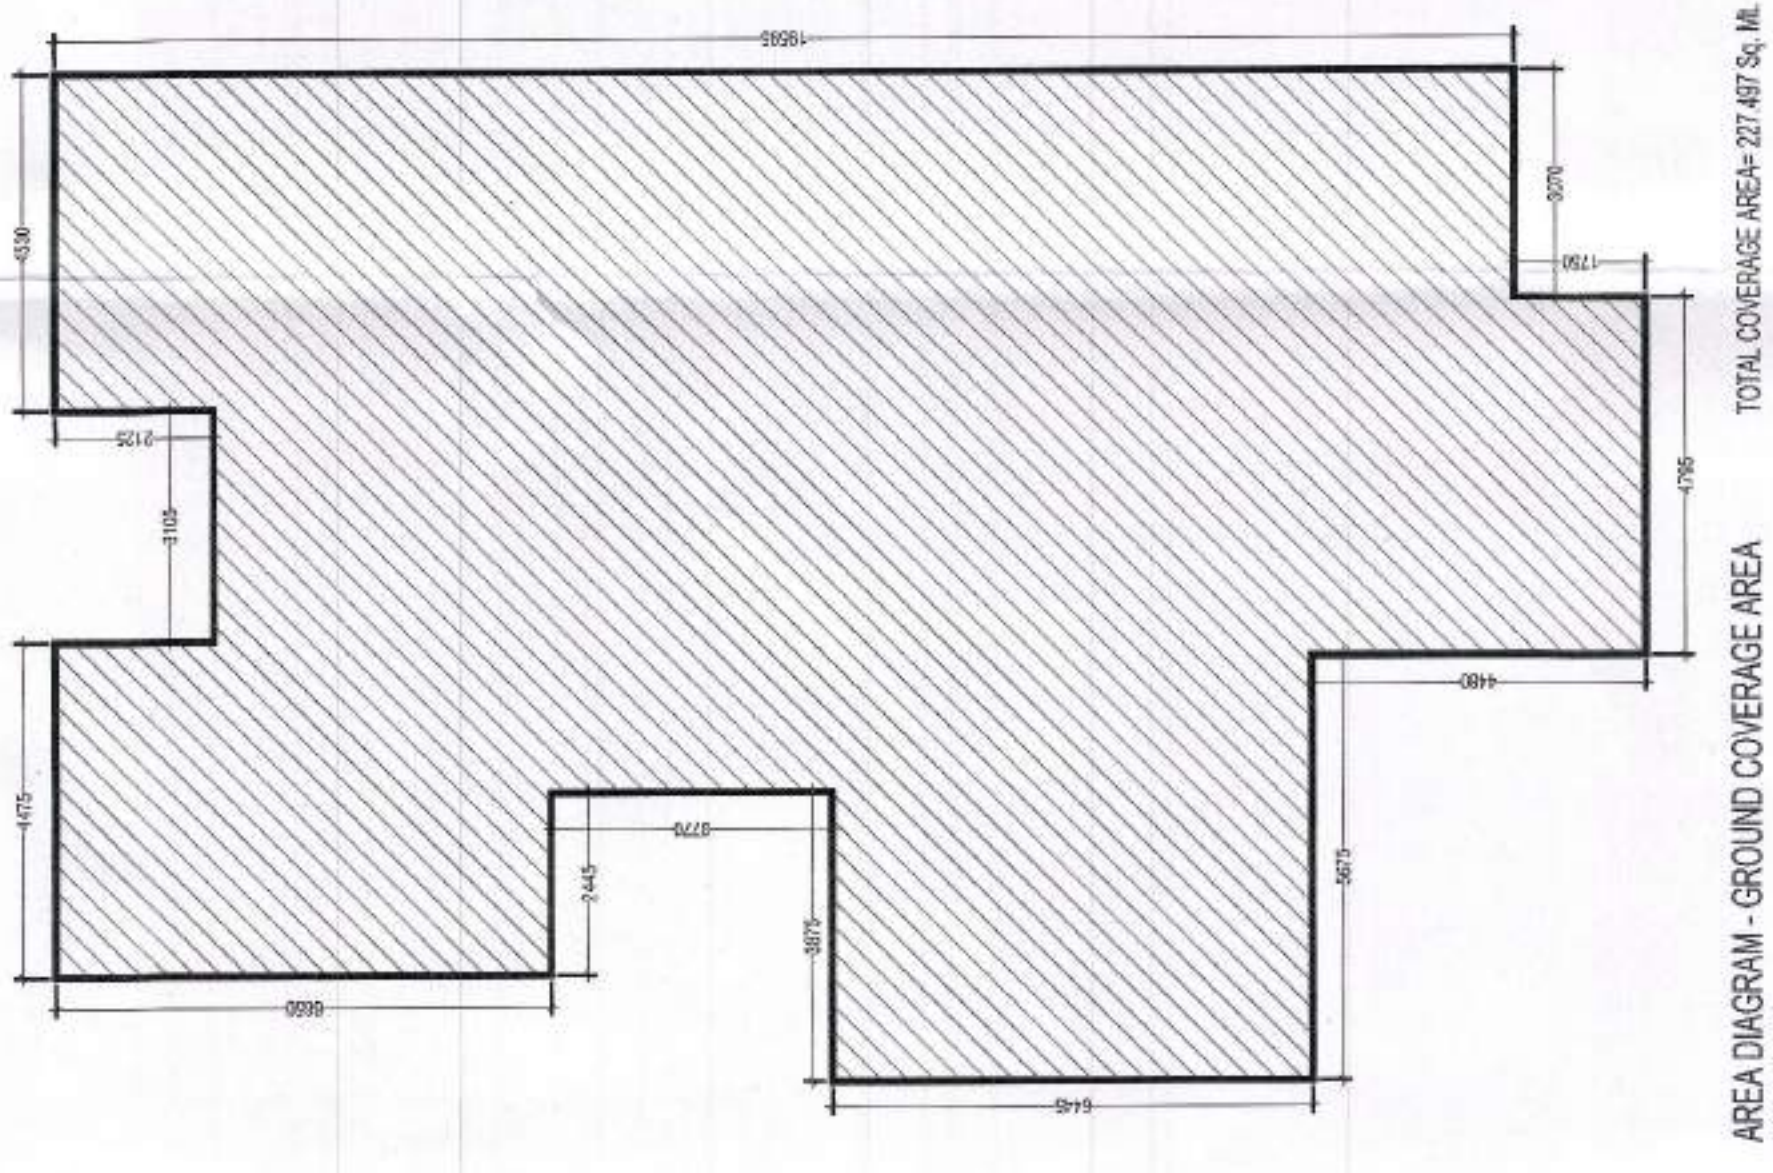
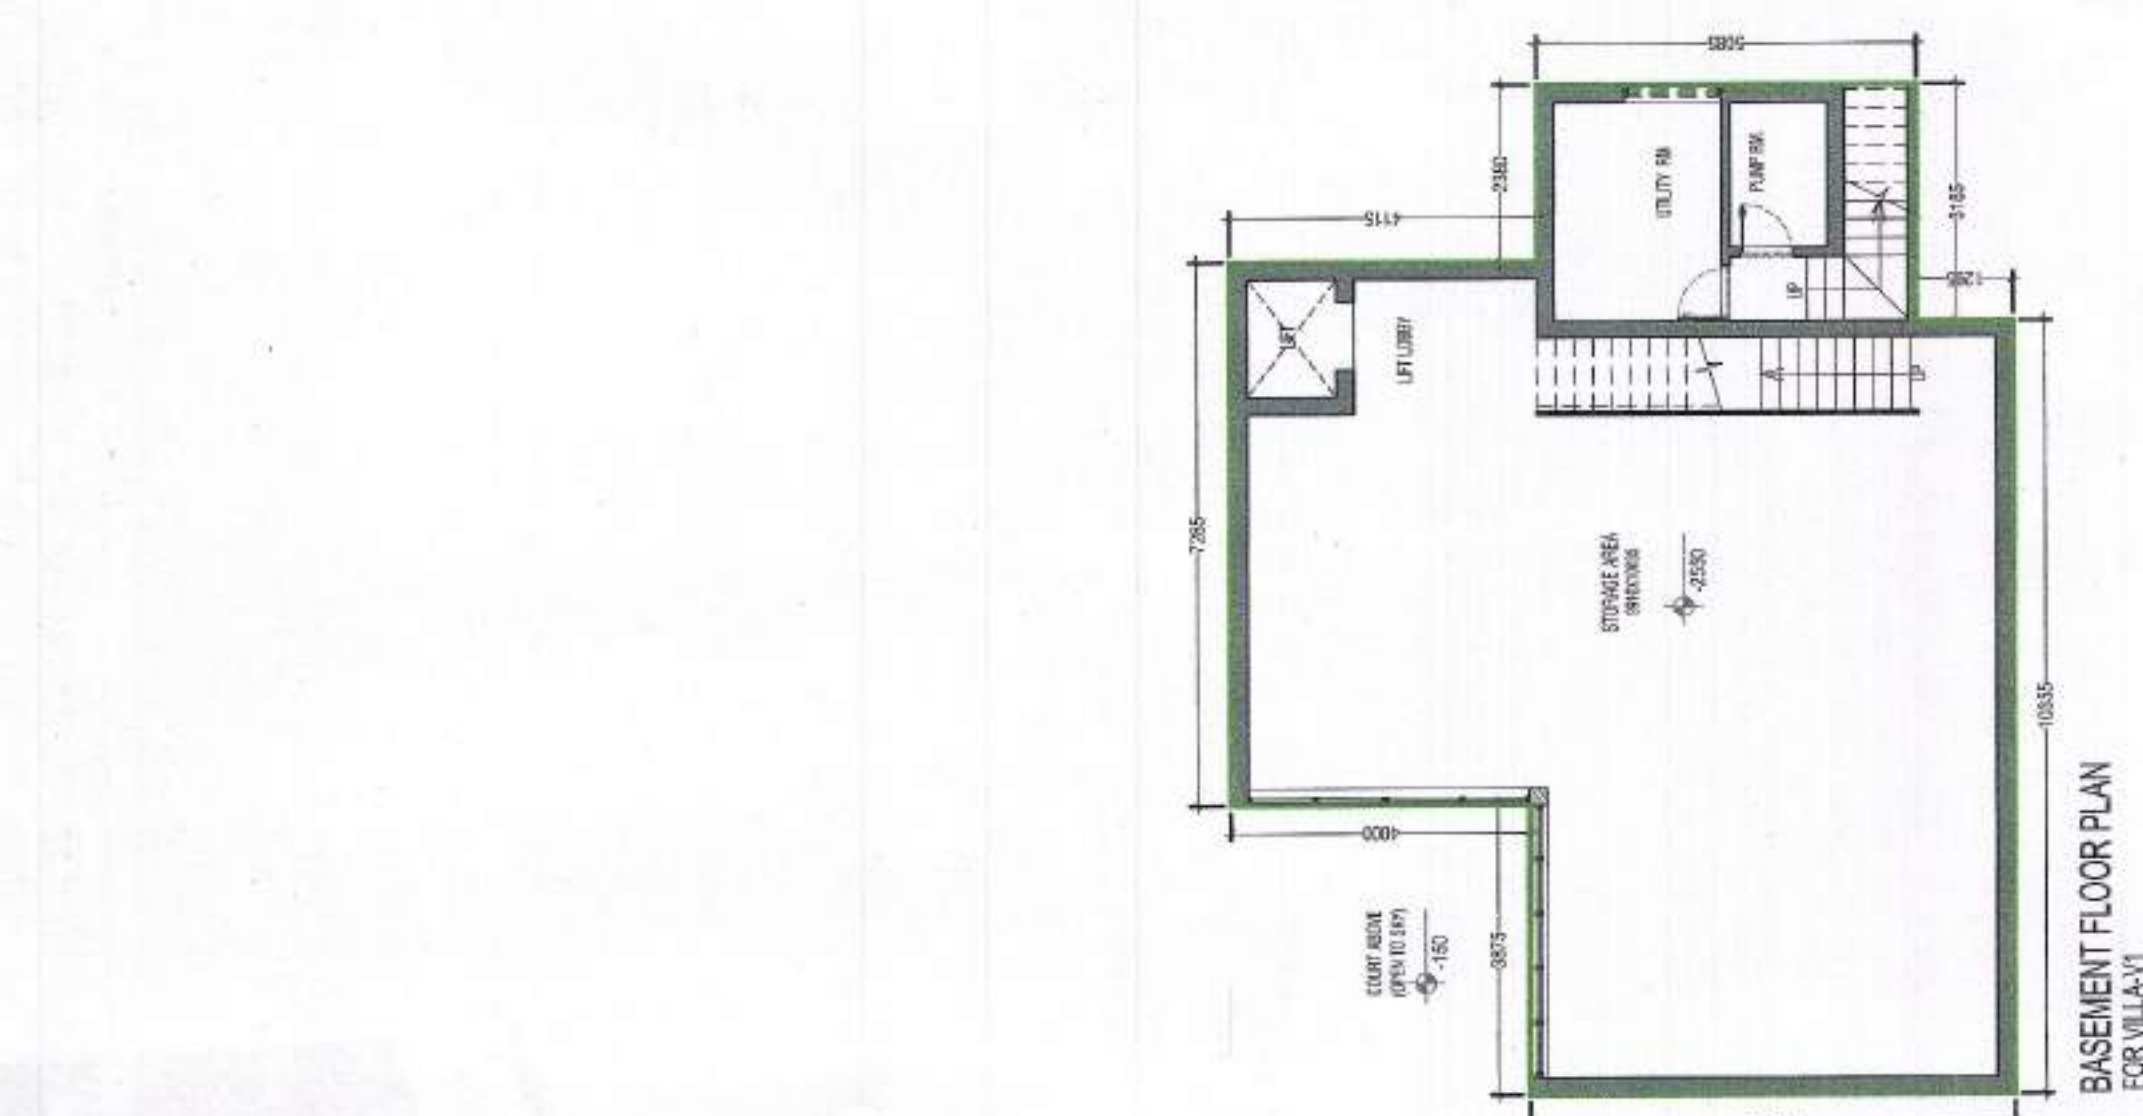
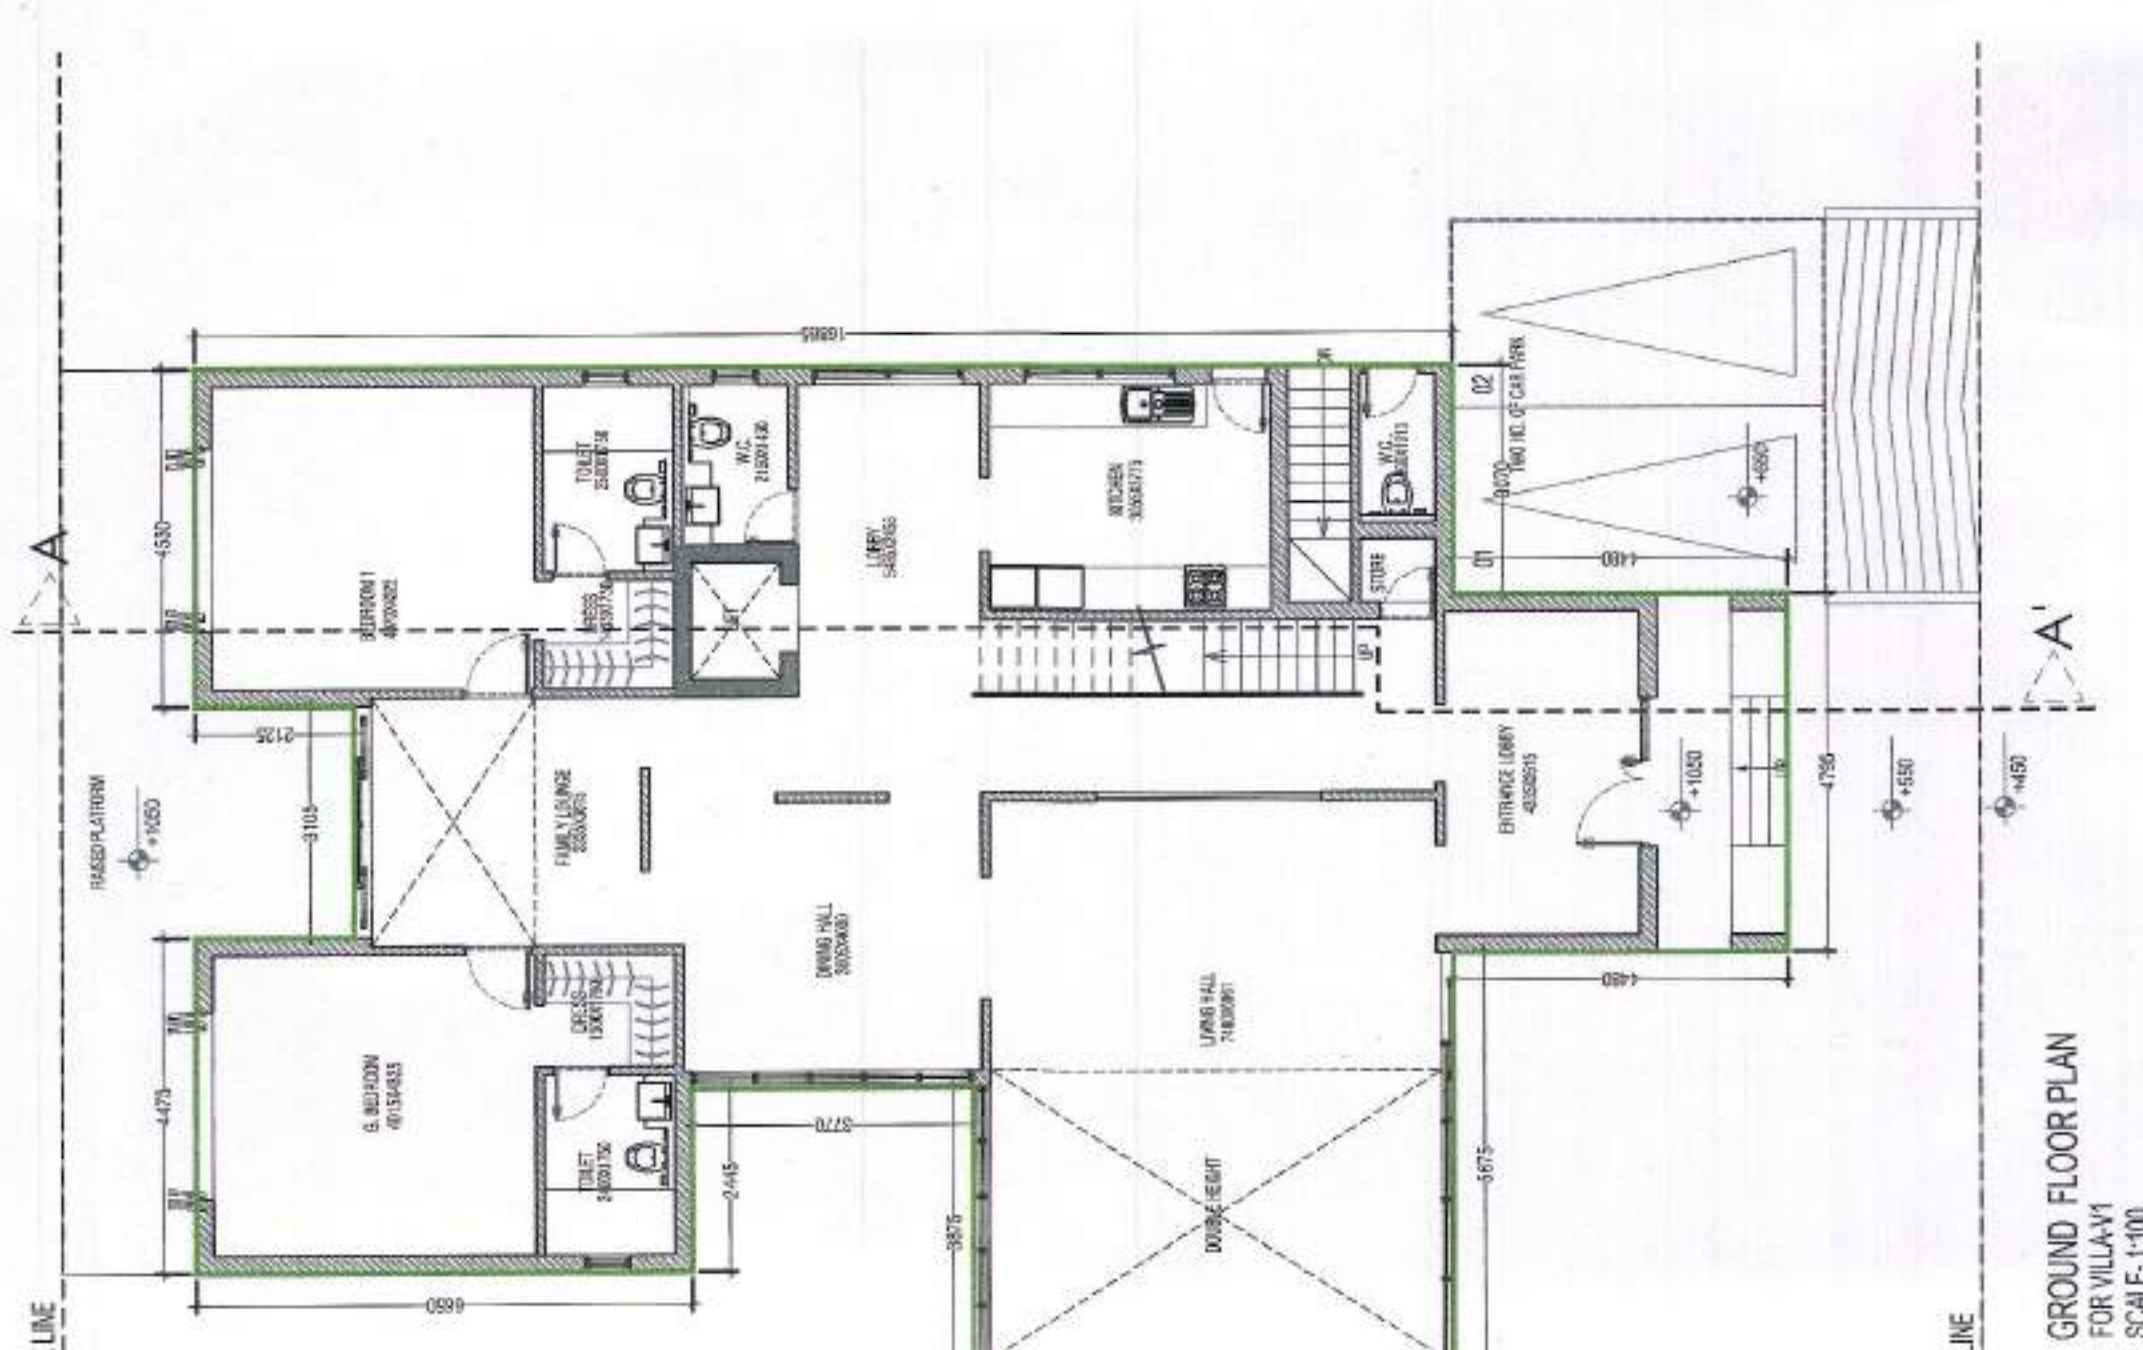
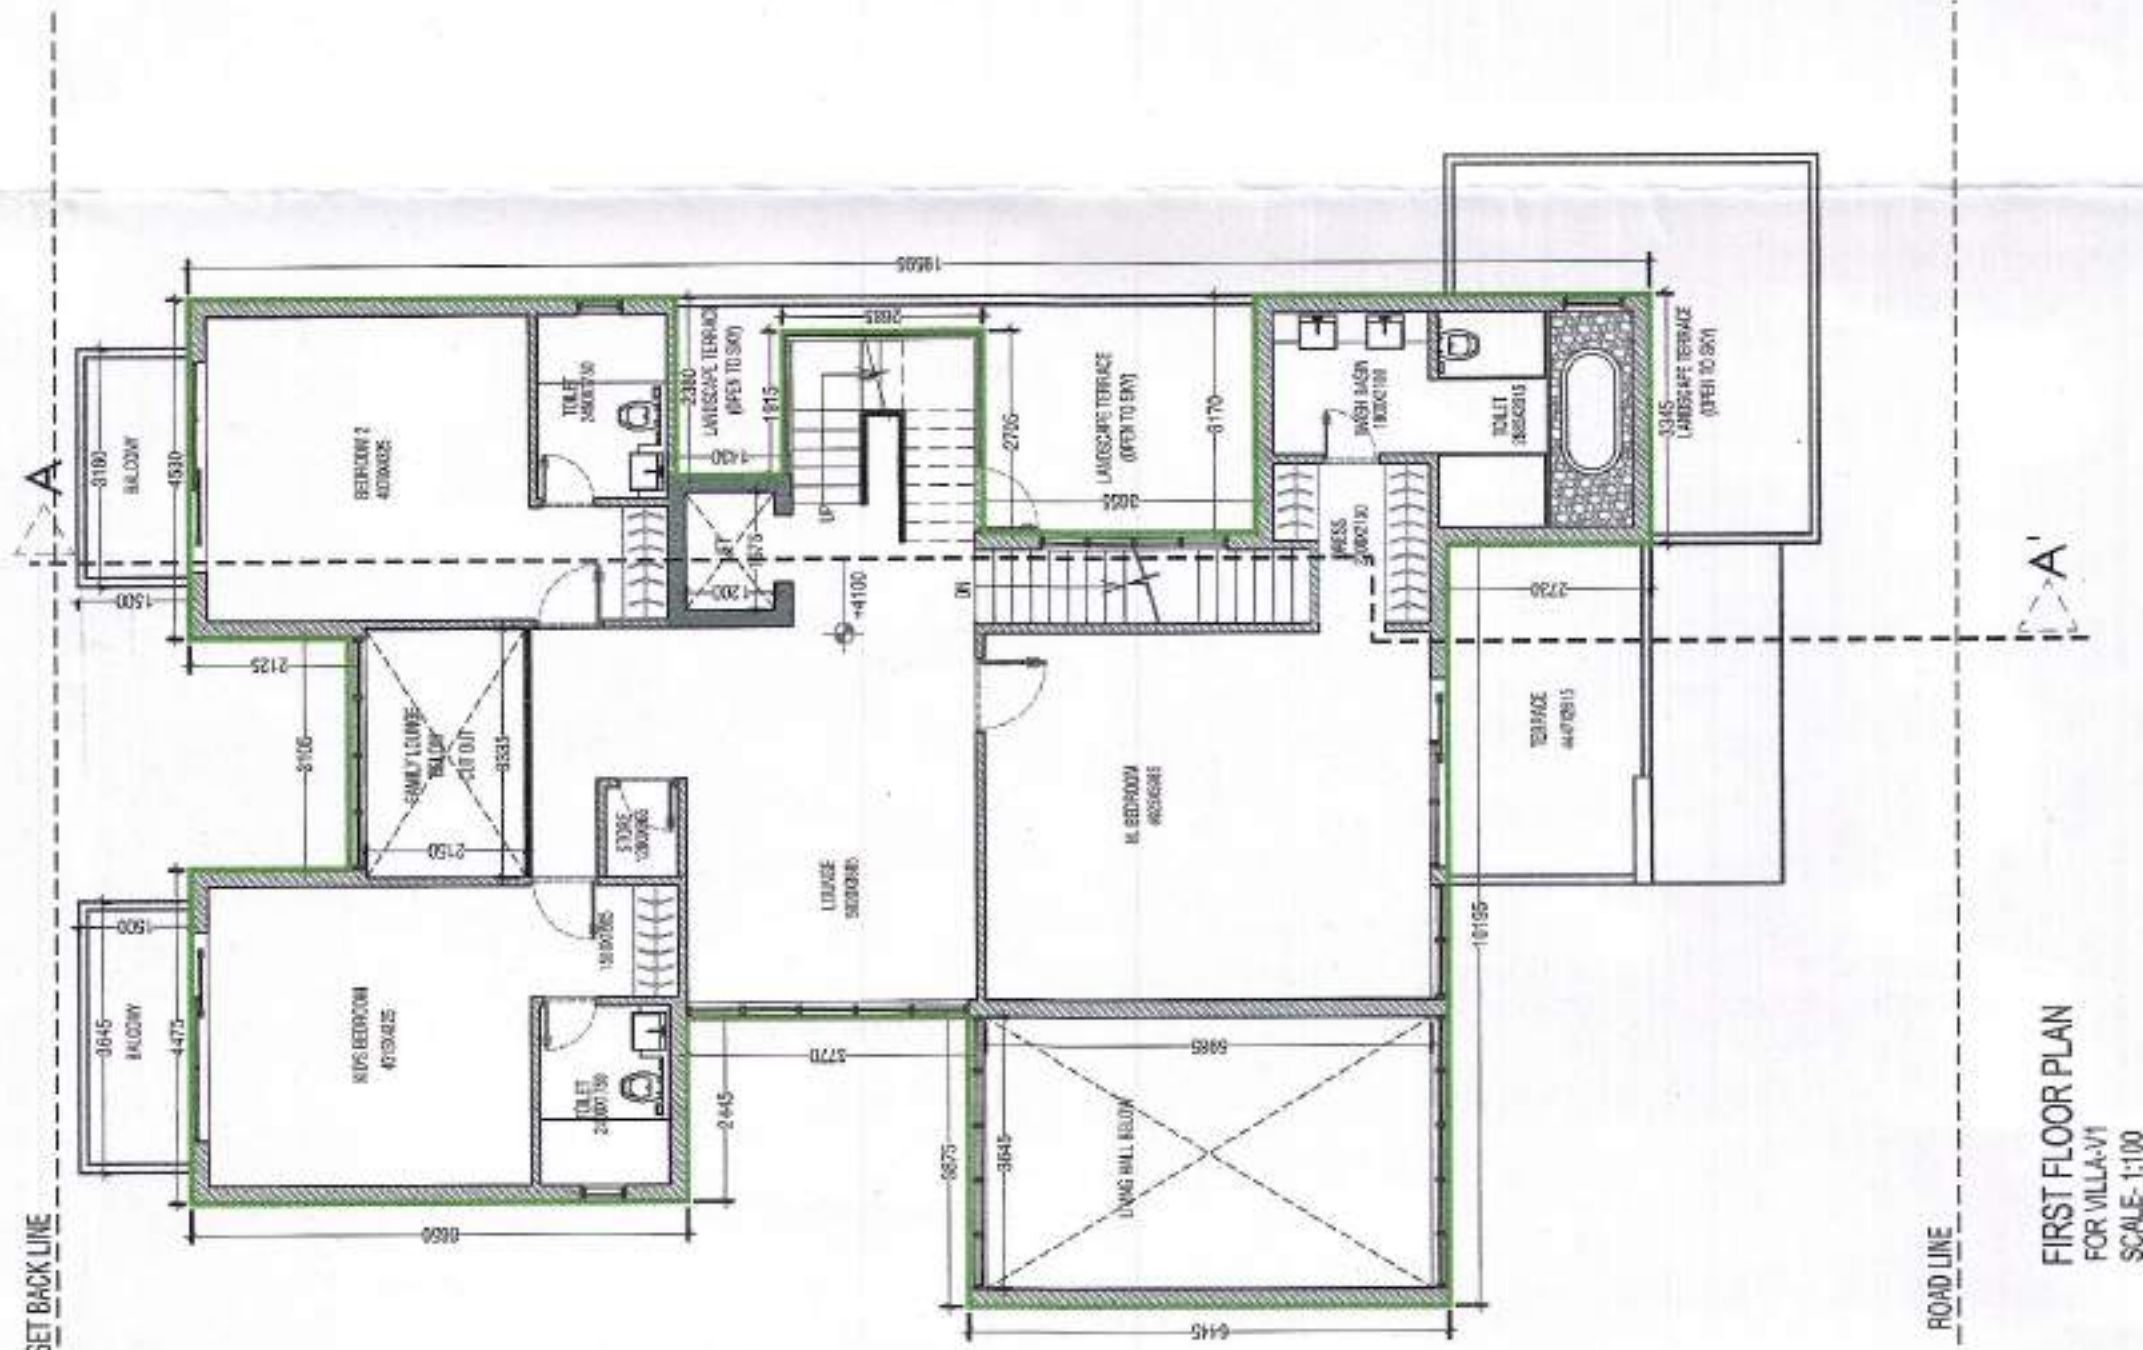
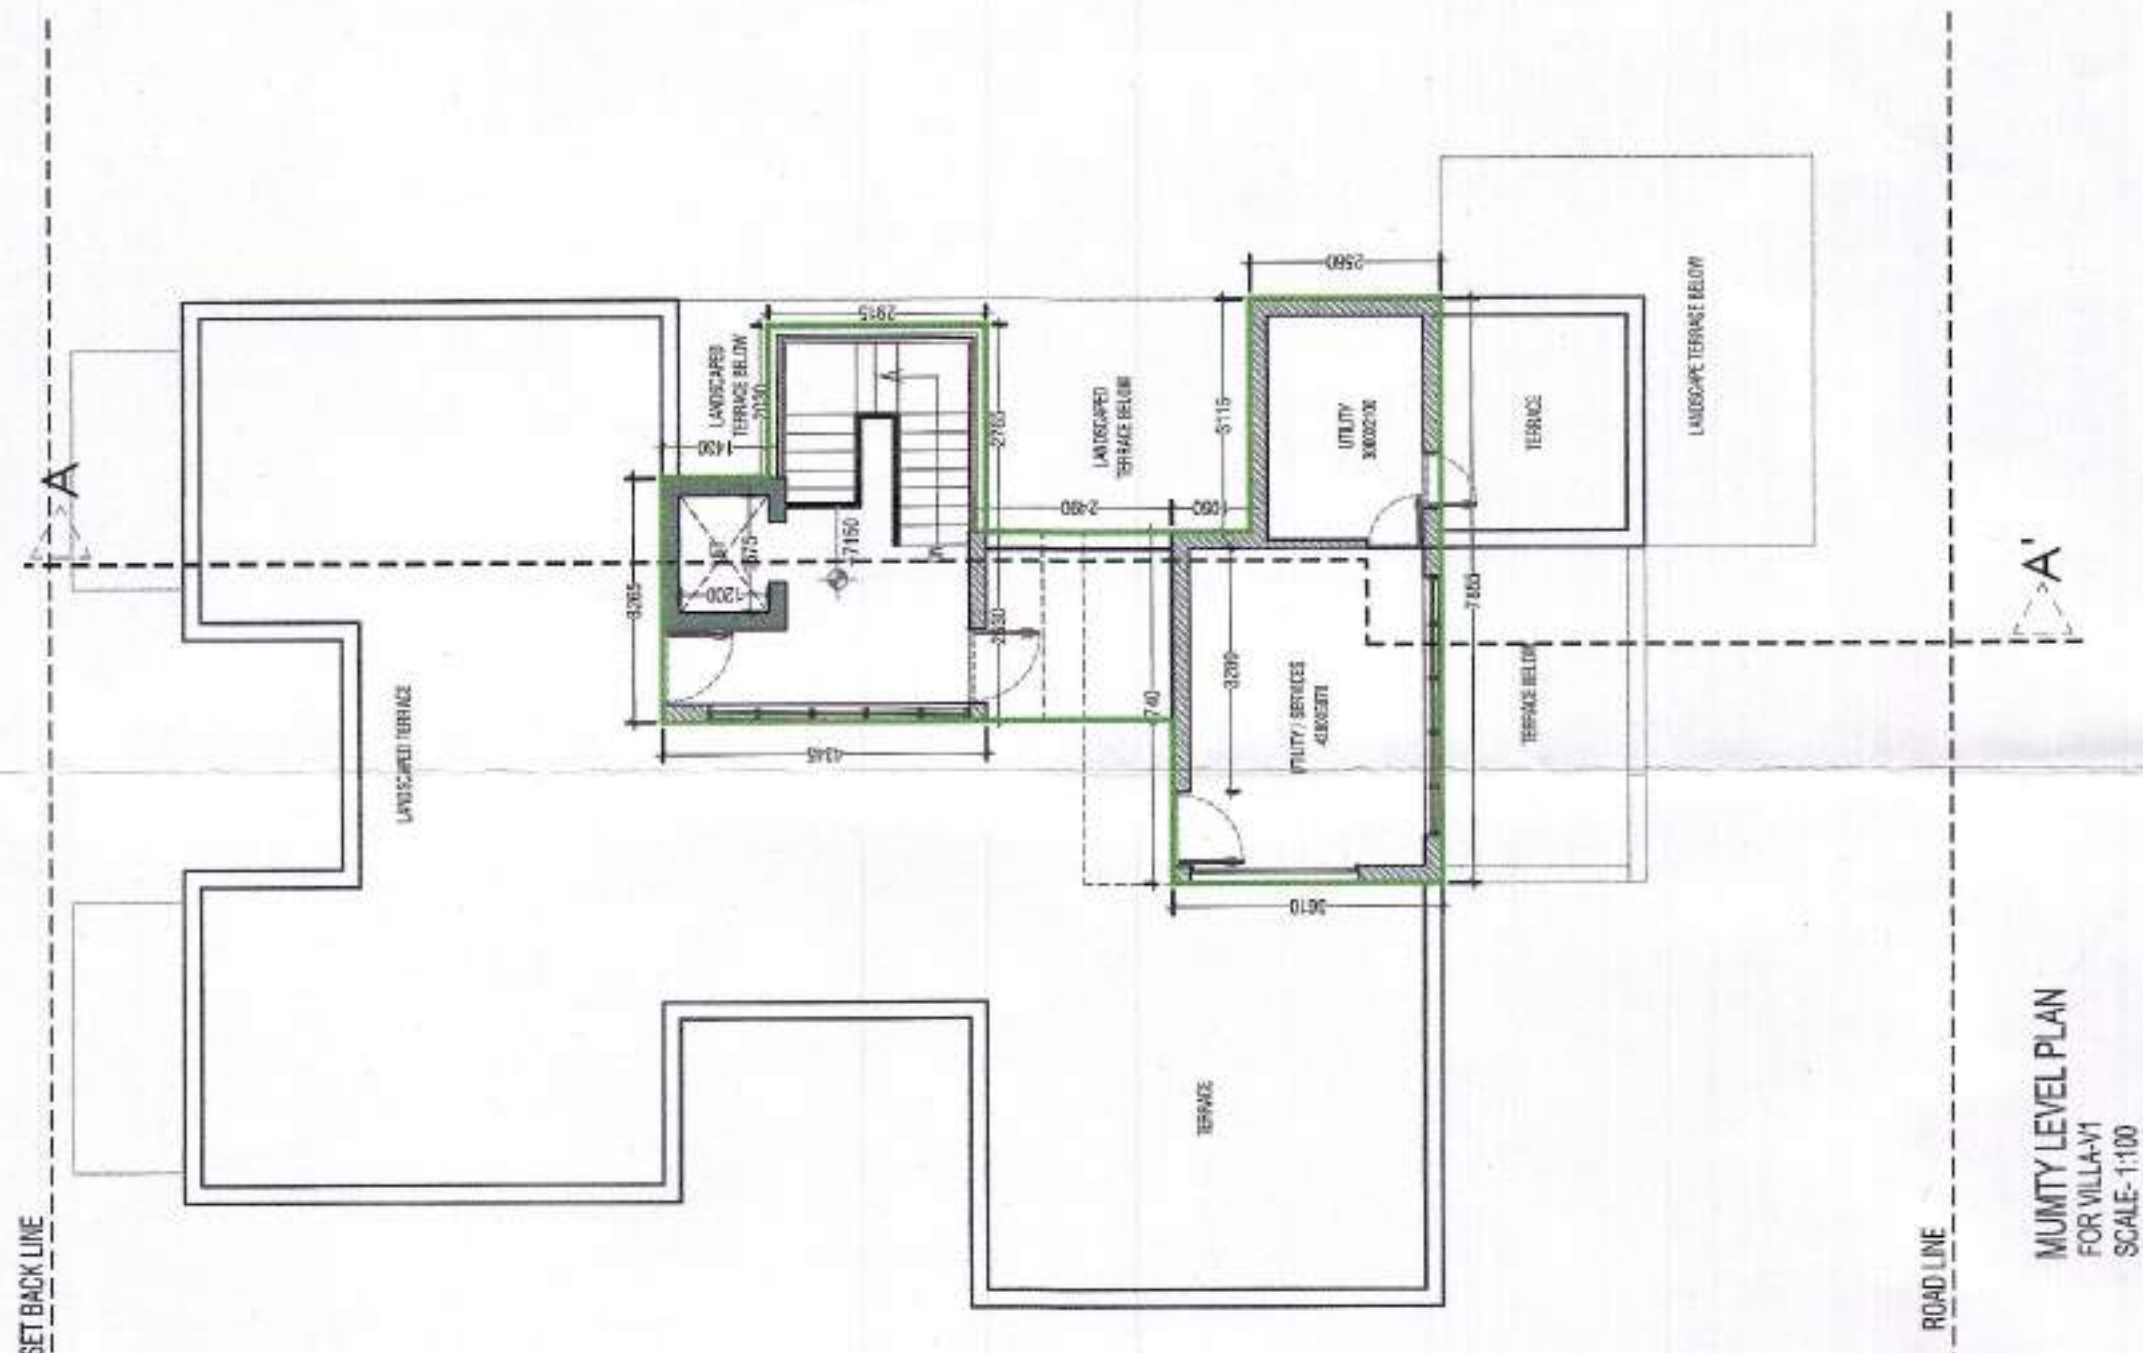


- NOTES
1. ALL LIFTS SHALL HAVE 100% POWER BACK-UP
 2. ALL ELECTRICAL INSTALLATIONS SHALL BE AS PER PROVISIONS OF NBC
 3. VENTILATION IN BASEMENTS SHALL BE AS PER RELEVANT PROVISIONS OF NBC
 4. NORMAL OPERATION AS AIR CHARGES PER HOUR FOR OPERATION IN CASE OF FIRE
 5. FIRE FIGHTING / SAFETY PROVISIONS WILL BE AS PER RELEVANT NBC PROVISIONS
 6. ALL STAIRS ARE IN 110 SLIP FOR CARS & 120 FOR PEDESTRIANS
 8. BUILDING STRUCTURE DESIGNED EARTH QUAKE RESISTANT
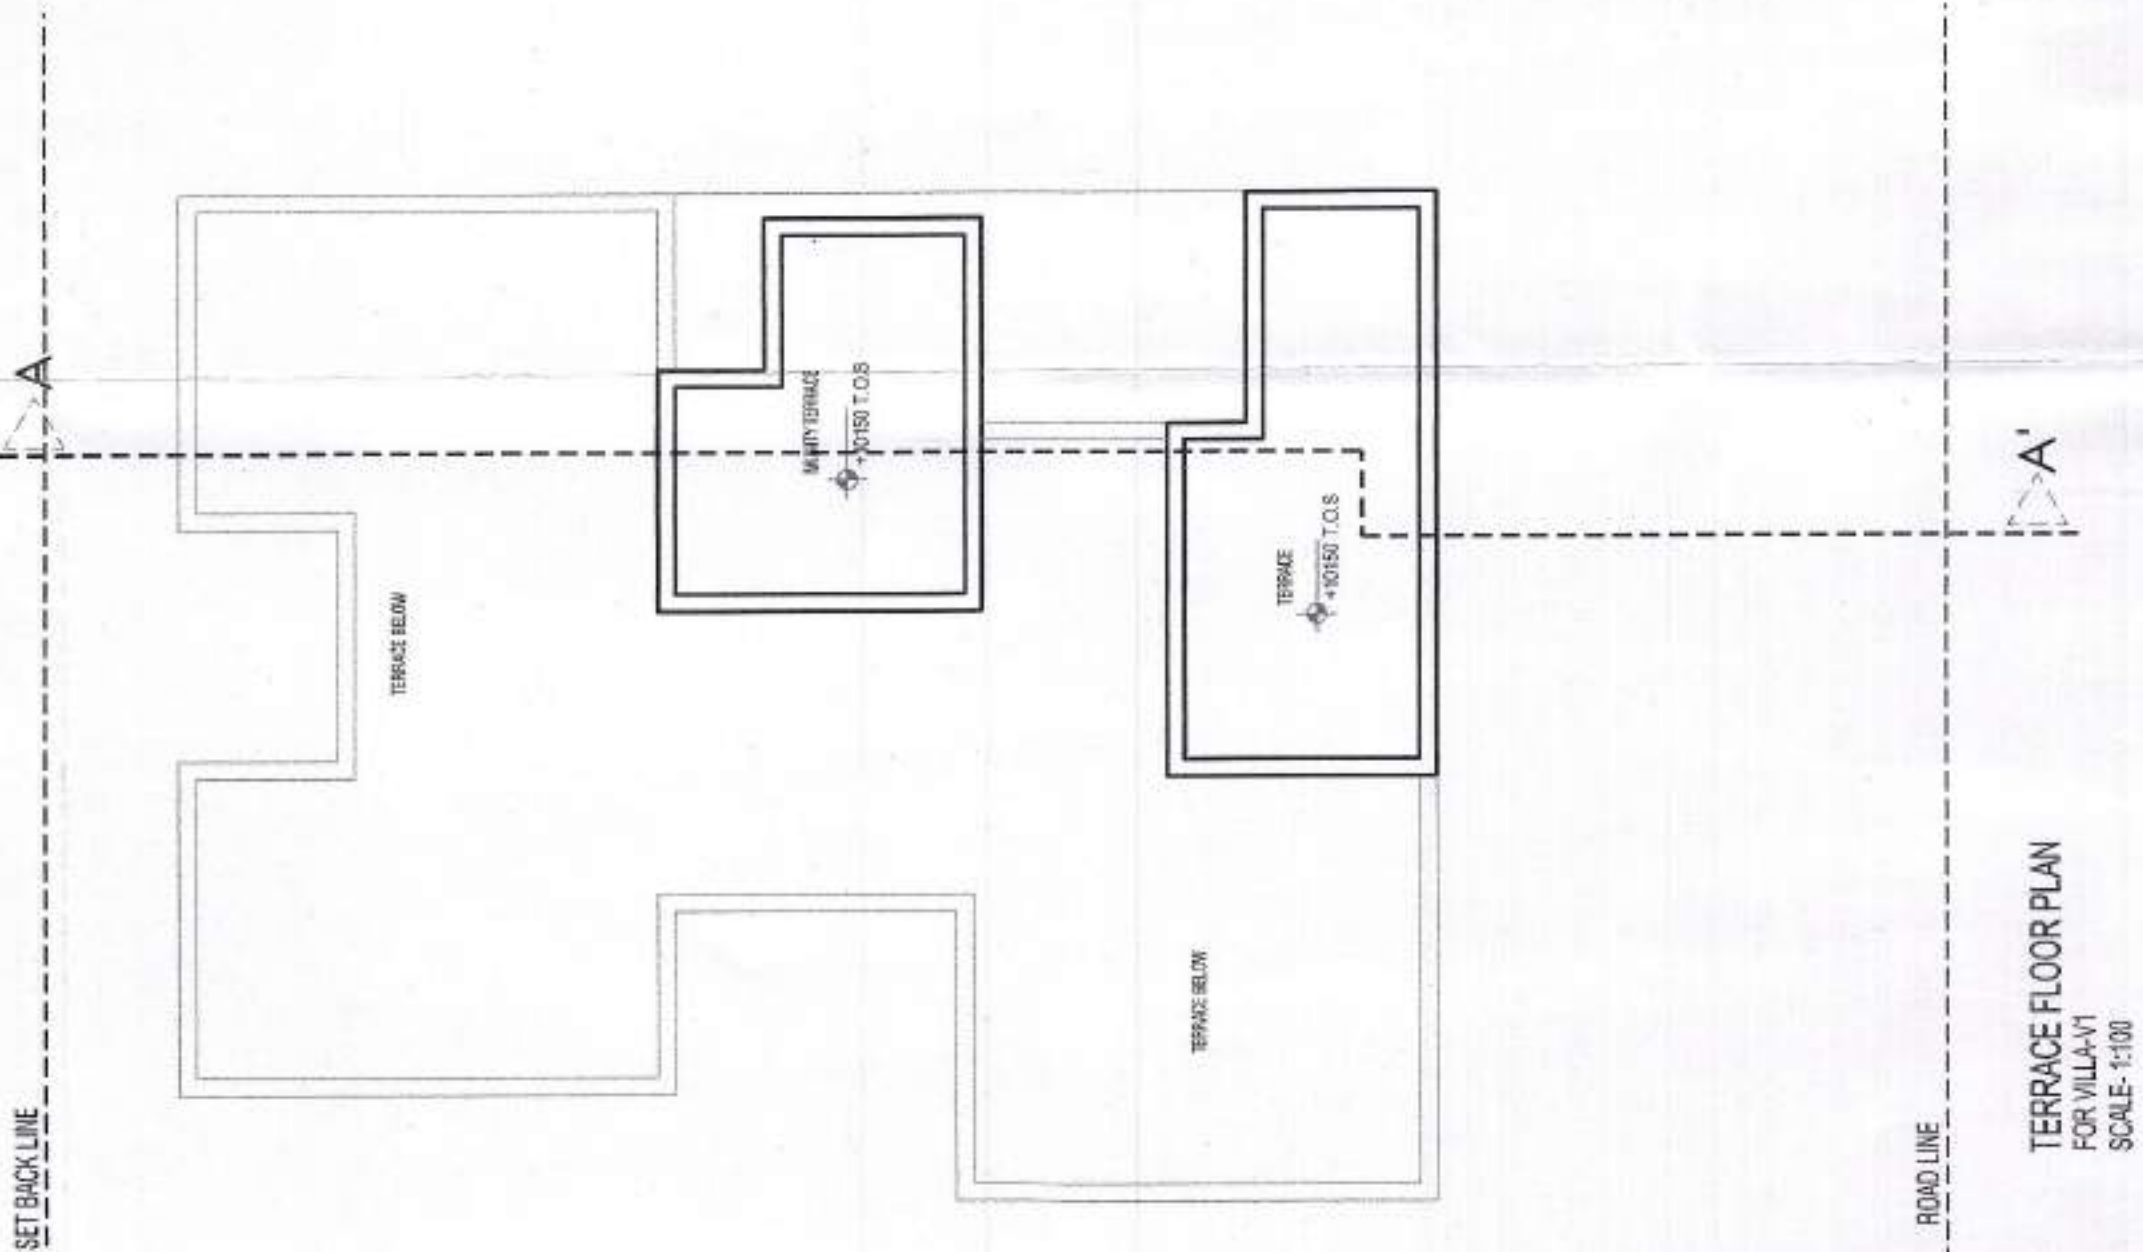


FLOOR-WISE AREA STATEMENT – RESIDENTIAL BLOCKS													
Sr. No.	Floors	BLOCK-V1					BLOCK-V2						
		Net Covered	Refuge Area	Services	Cut Out	FAR	Non FAR	Net Covered	Refuge Area	Services	Cut Out	FAR	Non FAR
in sqmts													
	1 BASEMENT	112.682					112.682						62.65
	2 GROUND	219.115				219.115		150.644				150.644	
	3 FIRST	190.52			30.875	159.645		163.385			37.637	125.748	
	4 MUMTY	51.49		28.292		23.198		28.443				0	
	TOTAL for 1 Unit	461.125		28.292	30.875	401.958	112.682	342.472		28.443	37.637	276.392	62.65
	TOTAL for 21 Unit	9683.625	0	594.132	648.375	8441.118	TOTAL for 40 Unit	13698.88		1137.72	1505.48	11055.68	2506

AREAS/NOTES

- BUILDING ENVELOPE LINE
- SHEDS/OUTLINE
- SERVICE AREA LINE

Key Plan

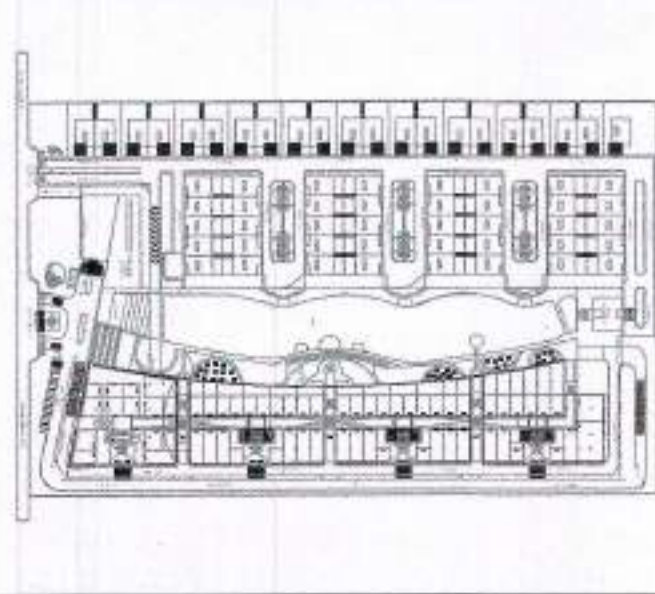

TOTAL COVERAGE AREA- 22.67 SQ. M.

BUILDING ENVELOPE AREA- 51.49 SQ. M.

BUILDING ENVELOPE AREA- 49.05 SQ. M.

TOTAL FAR- 21.15 SQ. M.

NON FAR- 12.82 SQ. M.

Architect's Signature

SALEET KUMAR Mohapatra
Registration No. C200901228

Owner's Signature


Client's Signature

M/S INR PRIME IT SET PVT. LTD.

2012/12

2012/12