


45.0 M. WIDE ROAD

PHASE - 01
TOWER -A
TOTAL AREA =20637.626 SQMT.LAND
APPLIED FOR RERA REGISTRATION

20.0 M. WIDE GREEN BELT

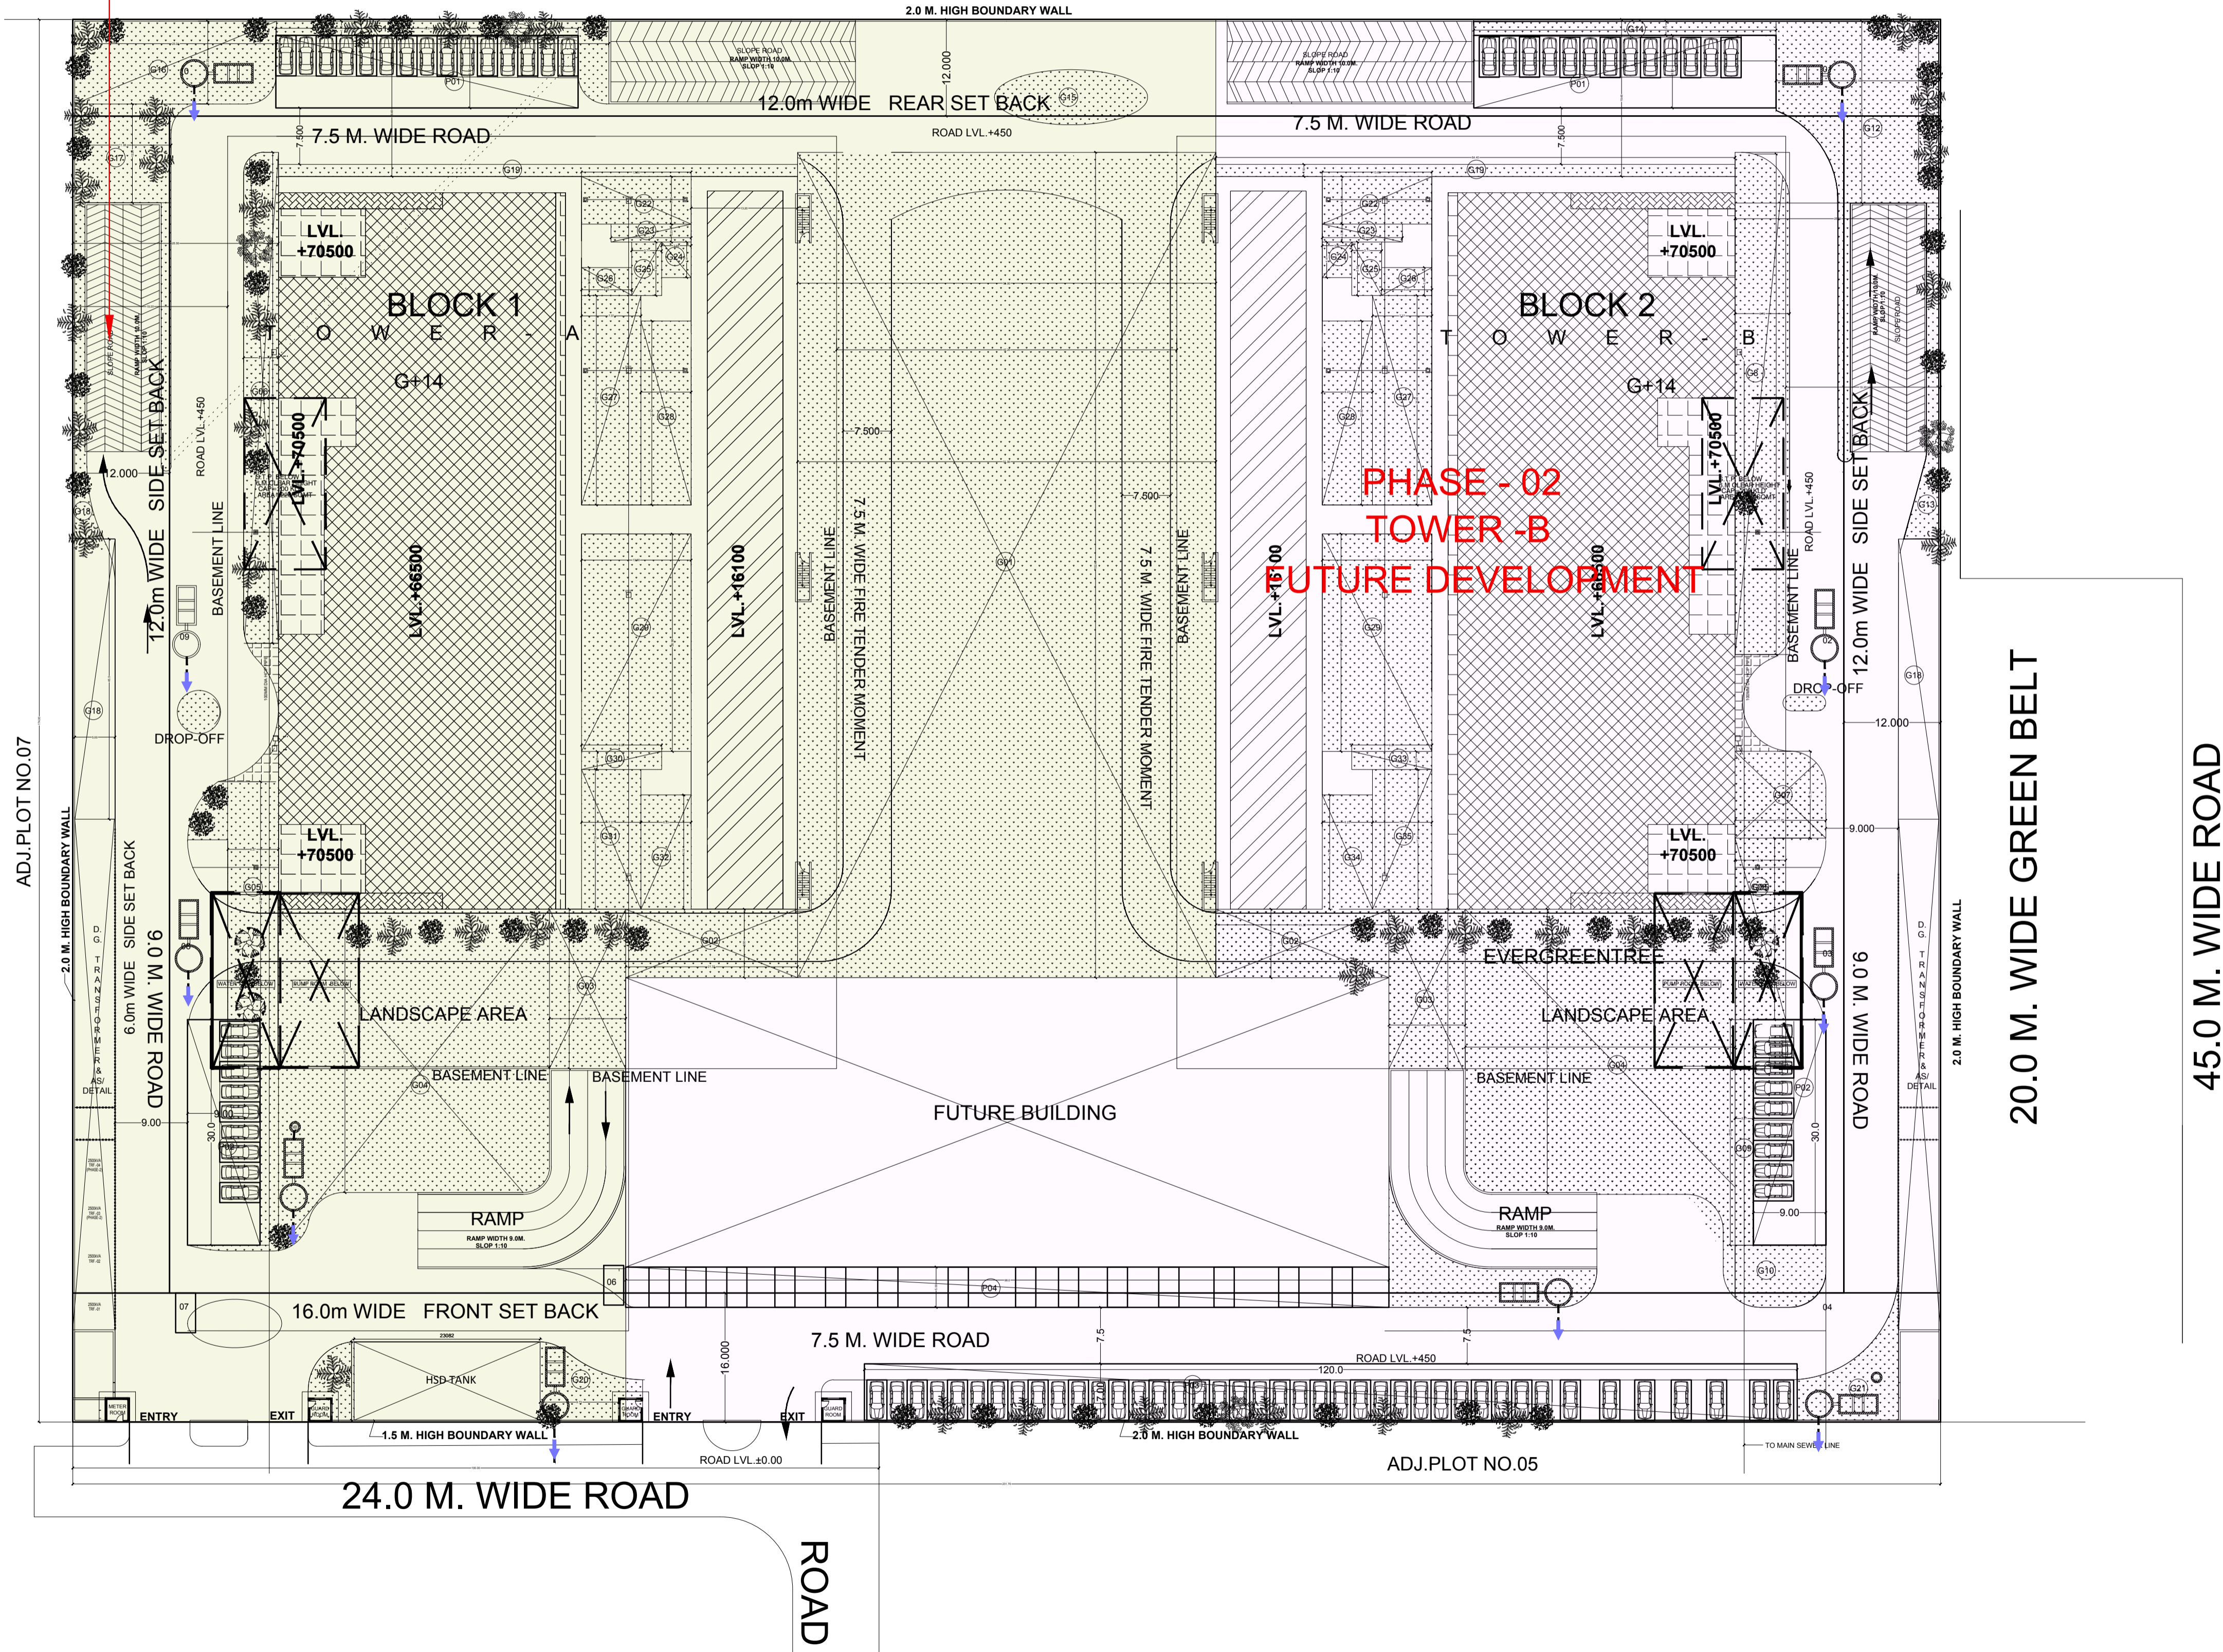

PHASE - 02
TOWER -B
FUTURE DEVELOPMENT

20.0 M. WIDE GREEN BELT

45.0 M. WIDE ROAD

OWNER'S SIGN.	
ARCHITECTS SIGN	
PROJECT PROPOSED PLAN FOR INSTITUTIONAL BUILDING ON PLOT NO.06 SECTOR - 142 NOIDA, FOR SPLENDOR INFORMATION TECHNOLOGY PVT.LTD	
DRAWING TITLE DEVELOPMENT WORK PLAN	
Scale	1:250
Date	
SHEET. NO.	DRG. NO.
JOB. NO	A06