
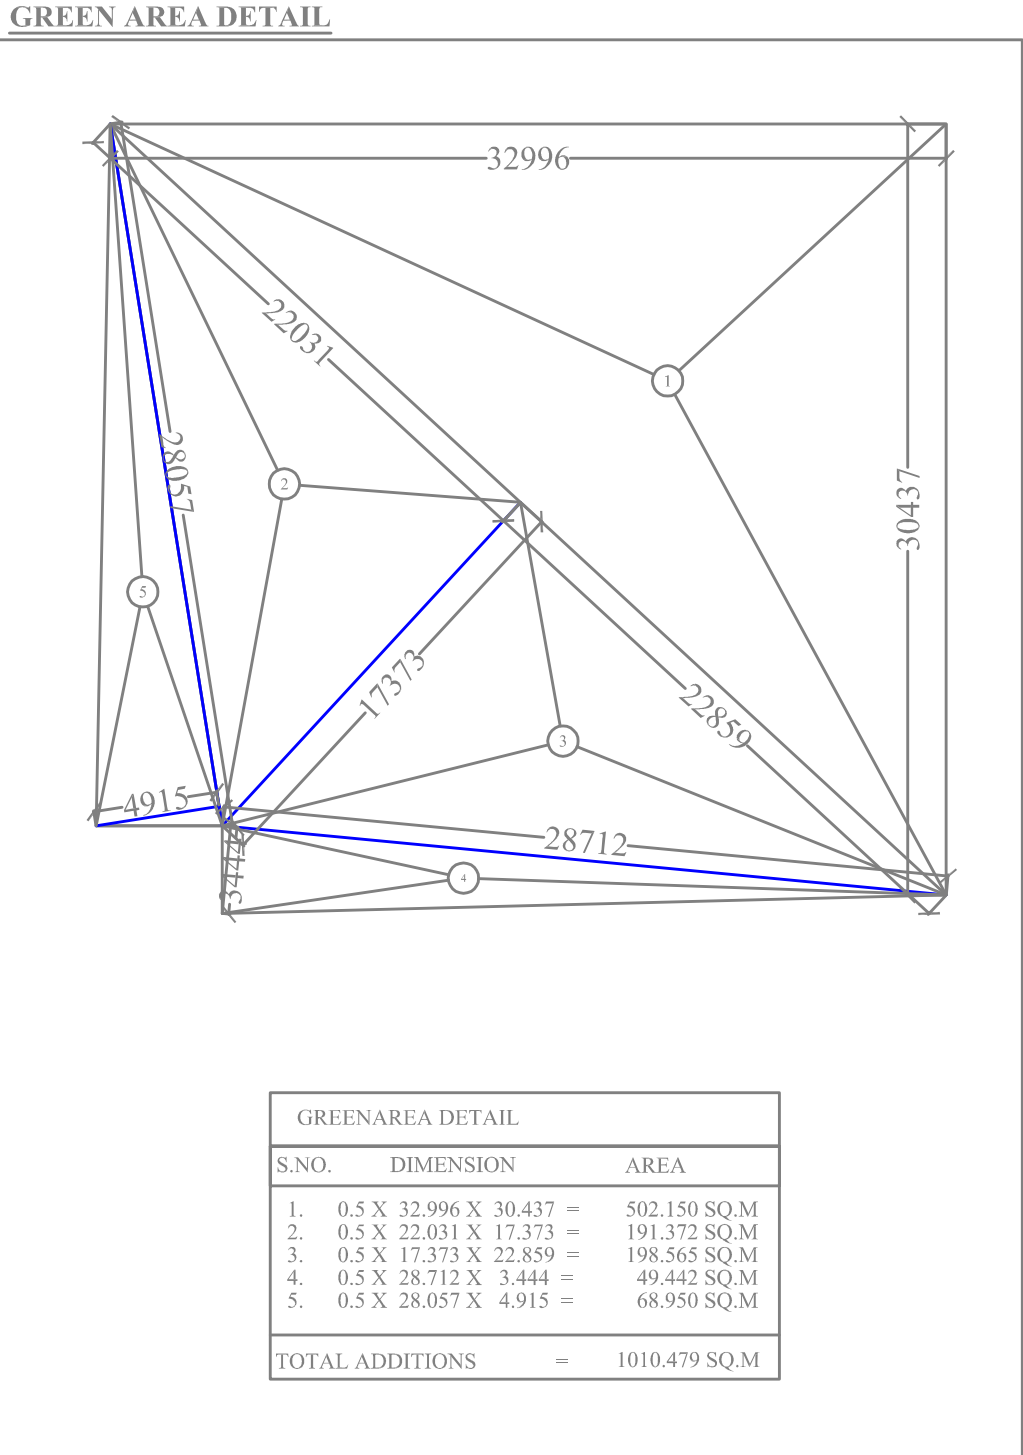


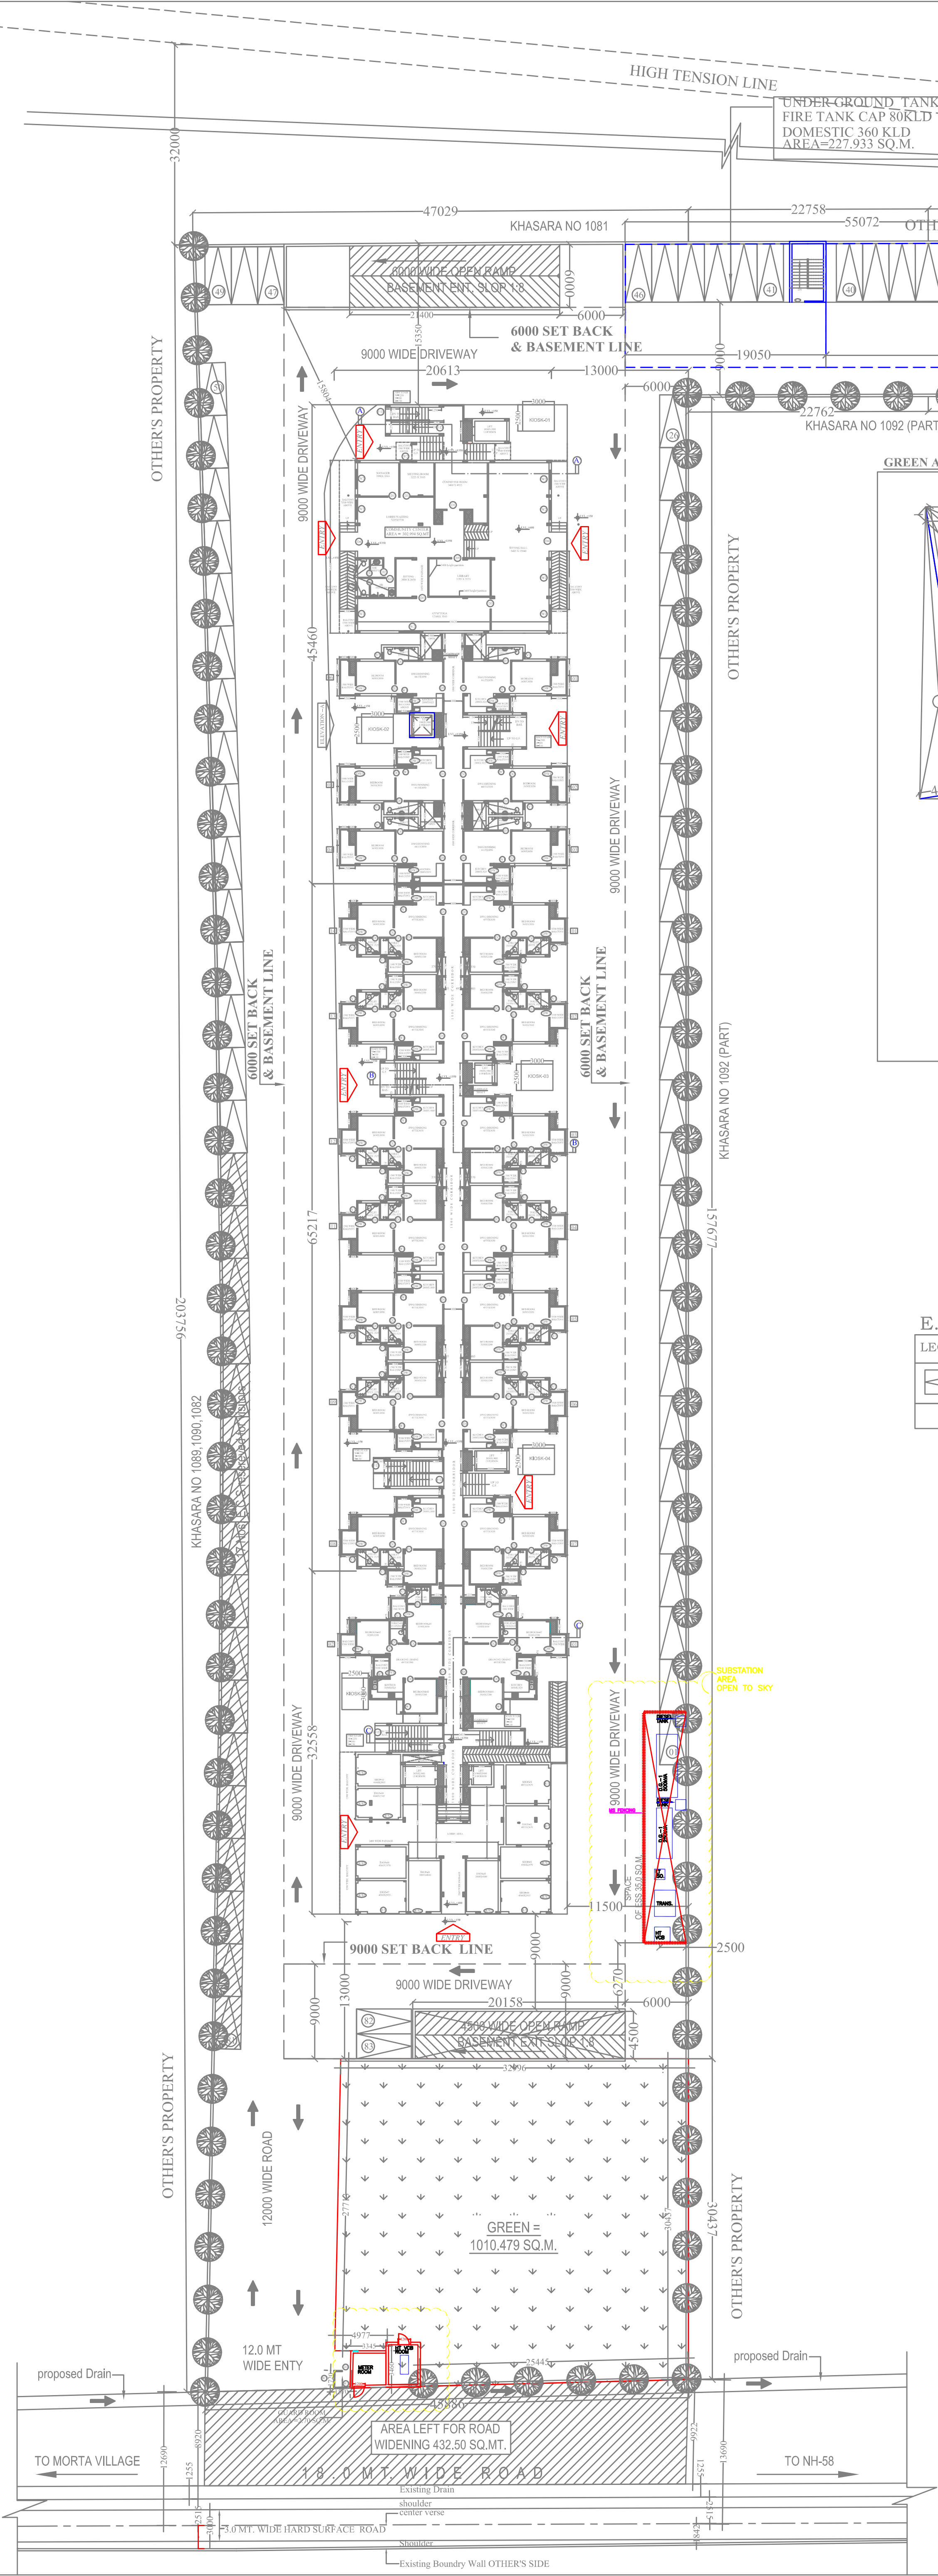

SCHEDULE OF DOOR'S & WINDOW'S

TYPE	SIZE	SILL	LINTEL
D1	1050 X 2400	---	2400
D2	900 X 2400	---	2400
D3	750 X 2400	---	2400
D4	1800 X 2400	---	2400
D5	1200 X 2400	---	2400
W1	1285 X 1600	900	2500
W2	1800 X 1600	900	2500
W3	900 X 1600	900	2500
D/W1	(750+960)X2500	IN WINDOW AREA	
D/W2	(600+530)X2500	IN WINDOW AREA	
V1	600 X 1300	1200	2500
F/D	1200 X 2500	---	2500


E.C.S.

LEGEND	SIZE	DESCRIPTION	
	2500 X 5500	OPEN/ SURFACE PARKING	= 83
TOTAL			= 83

DETAIL OF OPEN PARKING AREA
=(157.677 X 13.00 X 2) +(55.072 X 14.385)
=4891.812 SQ.MT.

OPEN PARKING DETAILS	
BASEMENT NET PARKING AREA	5166.417 SQ.MT.
PERM. E.C.S. IN OPEN	212.687 Nos.
PROP. E.C.S. IN OPEN	83 Nos.

NORTH :-

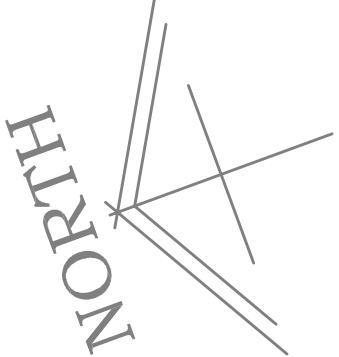

PROJECT :-

PROPOSED GROUP HOUSING
(MEHAK JEEVAN) AT KHASRA NOS. 1091 (PART) ,
1092 (PART)IN VILLAGE MORTA ,PARGANA
JALALABAD GHAZIABAD U.P.

OWNER :-

- MEHAK INFRASTRUCTURE PVT. LTD
- MEHAK INFRATECH PVT. LTD
- ALOK VIHAR SAHAKARI AWAS SAMITI LTD.

DRAWING TITLE :-

GROUND/ PARKING PLAN

ARCHITECT:-

C&G ENGINEERS & CONSULTANTS PVT. LTD.

Noida. Office :- 144/9, Ground Floor, Near Gurdwara, GK-IV/Indrapuram Ghaziabad

Tel:+91 120 4561314, Mo. +91 8800654107

Agra. Office :- I Floor, Ellora Complex, Khandari Xing,

Surya Nagar, Agra 282 002, U.P. India

Tel :- +91 562 2520383, 4010655, 6540655, Mo. +91 9837035766

E-mail :- cemg.delhi@gmail.com/ info@cemgindia.com

cemg.agra@gmail.com/web:- www.cemgindia.com

OWNER'S SIGN

ARCHITECT'S SIGN.

DRAWN BY :-

MANISH

CHECKED BY :-

Ar. P. K. Sharma

SCALE

1:300

SHEET NO :-

03