


G+3 RESIDENTIAL

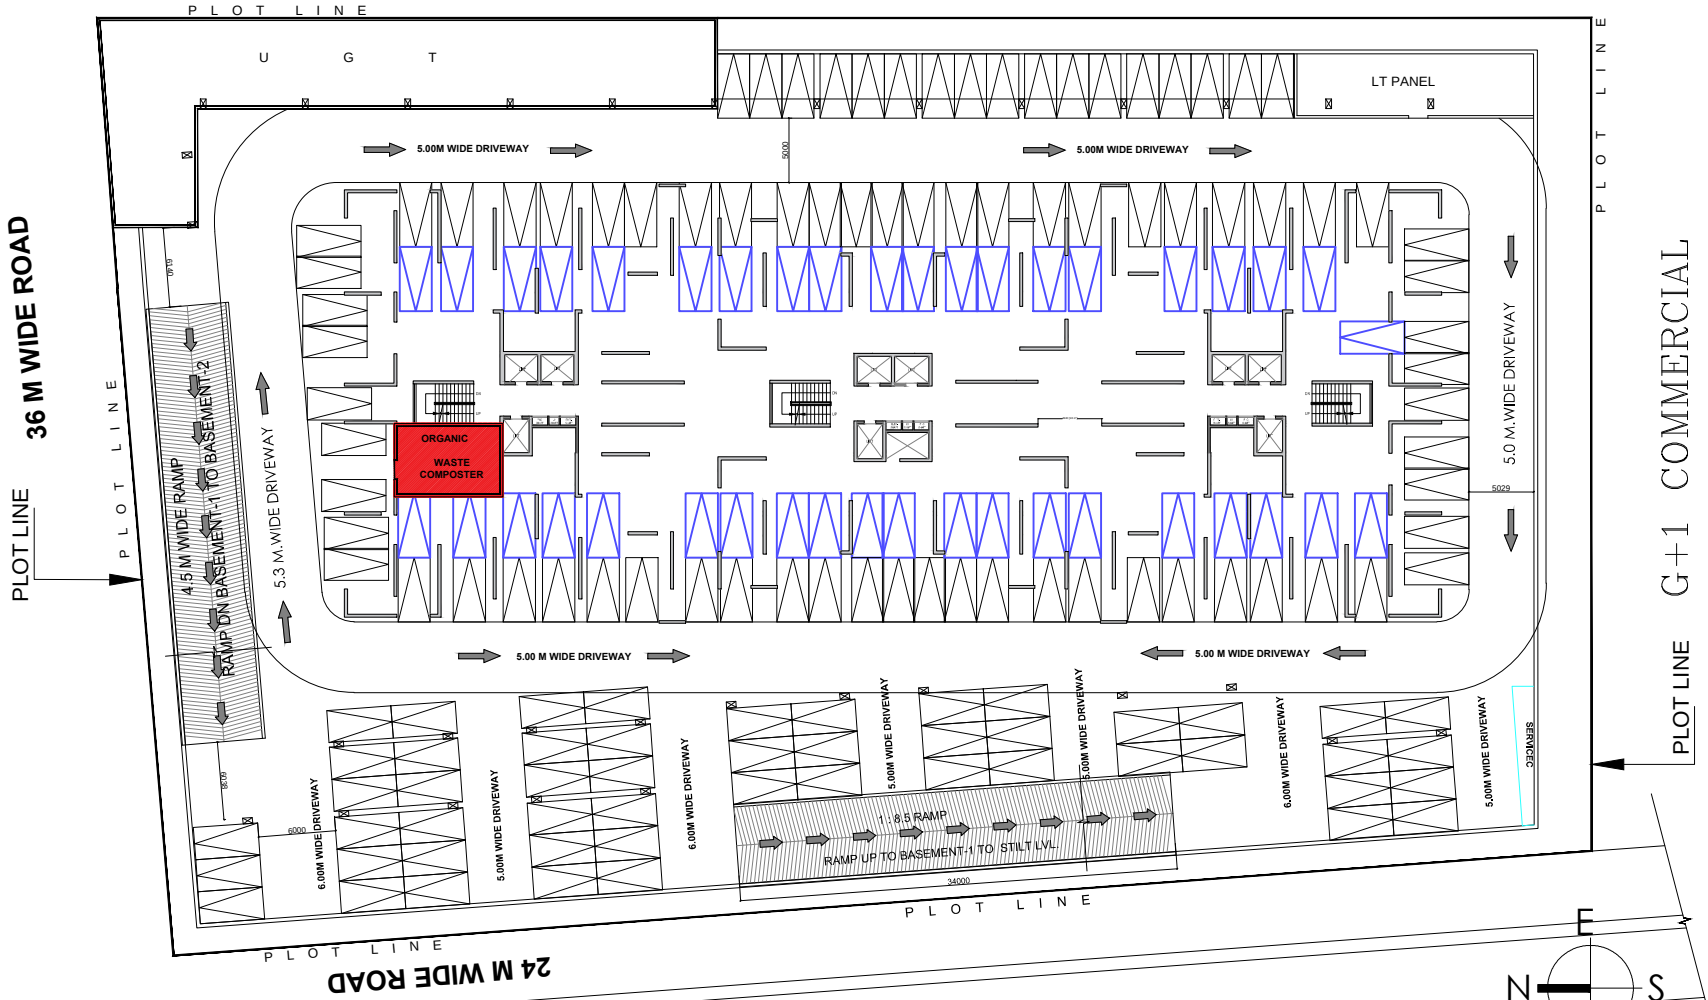

TYPICAL BASEMENT
S CLASS