


NOTES:-
1. ALL DIMENSIONS ARE IN MILLIMETERS UNLESS NOTED OTHERWISE.
2. WRITTEN DIMENSIONS ARE TO BE FOLLOWED.
3. ANY DISCREPANCY IN THE DRAWINGS SHALL BE BROUGHT TO THE NOTICE OF THE ARCHITECTS.
4. THIS DRAWING SHALL BE READ IN CONJUNCTION WITH OTHER RELEVANT DRAWINGS.

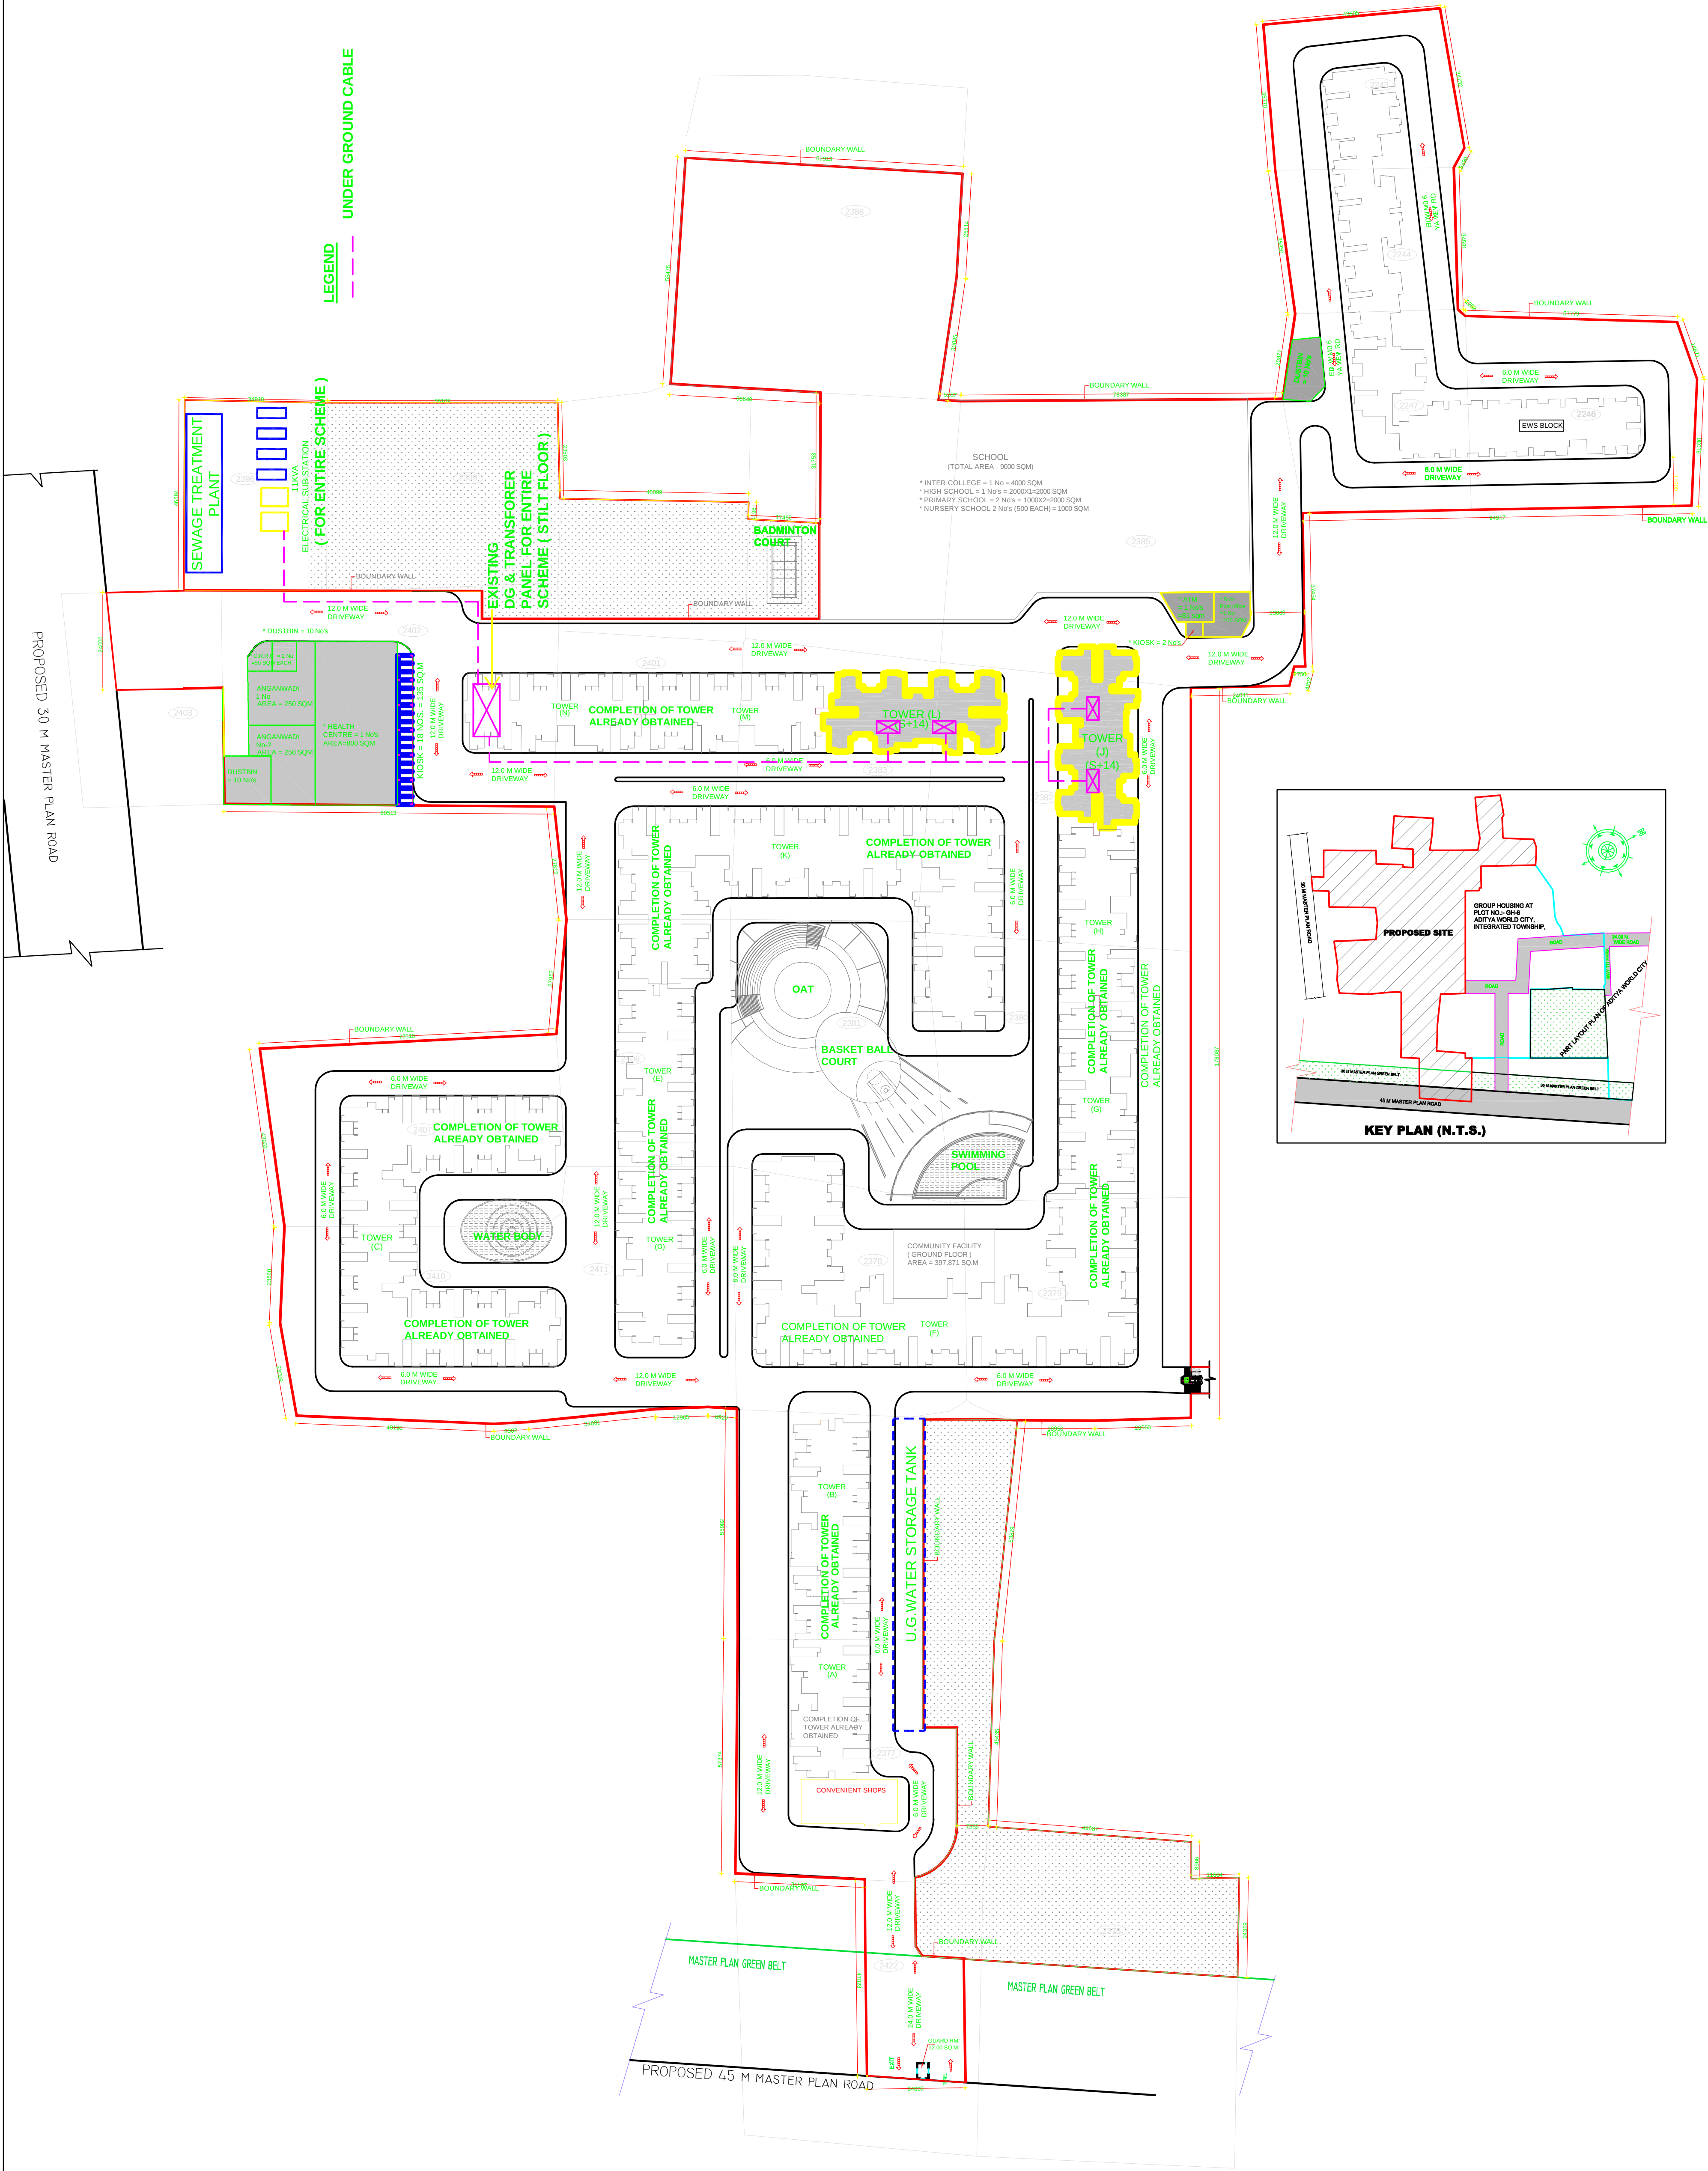

Job Title:-
PROPOSED GROUP HOUSING
SHAHPUR-BAMHETA, GHAZIABAD (UP)
ON KHASRA NO.-: 2243, 2244, 2246, 2247,
2375, 2377, 2378, 2379, 2380, 2381, 2382,
2383, 2384, 2385, 2388, 2396, 2399, 2400,
2401, 2402, 2403, 2406, 2407, 2410, 2411, 2422.

Owner:-
M/S UTILITY ESTATES PRIVATE LIMITED,
M/S UH REALCON PRIVATE LIMITED,
M/S SHUBHHOMES REALCON PRIVATE LIMITED
11, NEW RAJDHANI ENCLAVE, VIKAS MARG,
DELHI-110092


DRAWING TITLE:-
**ELECTRICITY SUPPLY
PLAN**

SCALE:-
1:500
DWG. NO.:-
SUB : 01

PROJECT TEAM:-
NUPC
DATE:-

ARCHITECTS:-
N+U
N + U DESIGN STUDIO
Architecture • Project Management
Urban Planning • Product Design
A-243, OKHA PHASE -I,
NEW DELHI - 110029, INDIA
Telephone :
+91-11-26818414 / 15
Fax :
+91-11-26818013
E-Mail :
info@nplusu.in www.nplusu.in

© N+U Design Studio This drawing/design is property of N+U Design Studio. No part of this may be reproduced or implemented in any form without prior permission in writing from Architects. Any person doing so, shall be liable to criminal prosecution and civil claims for damages.

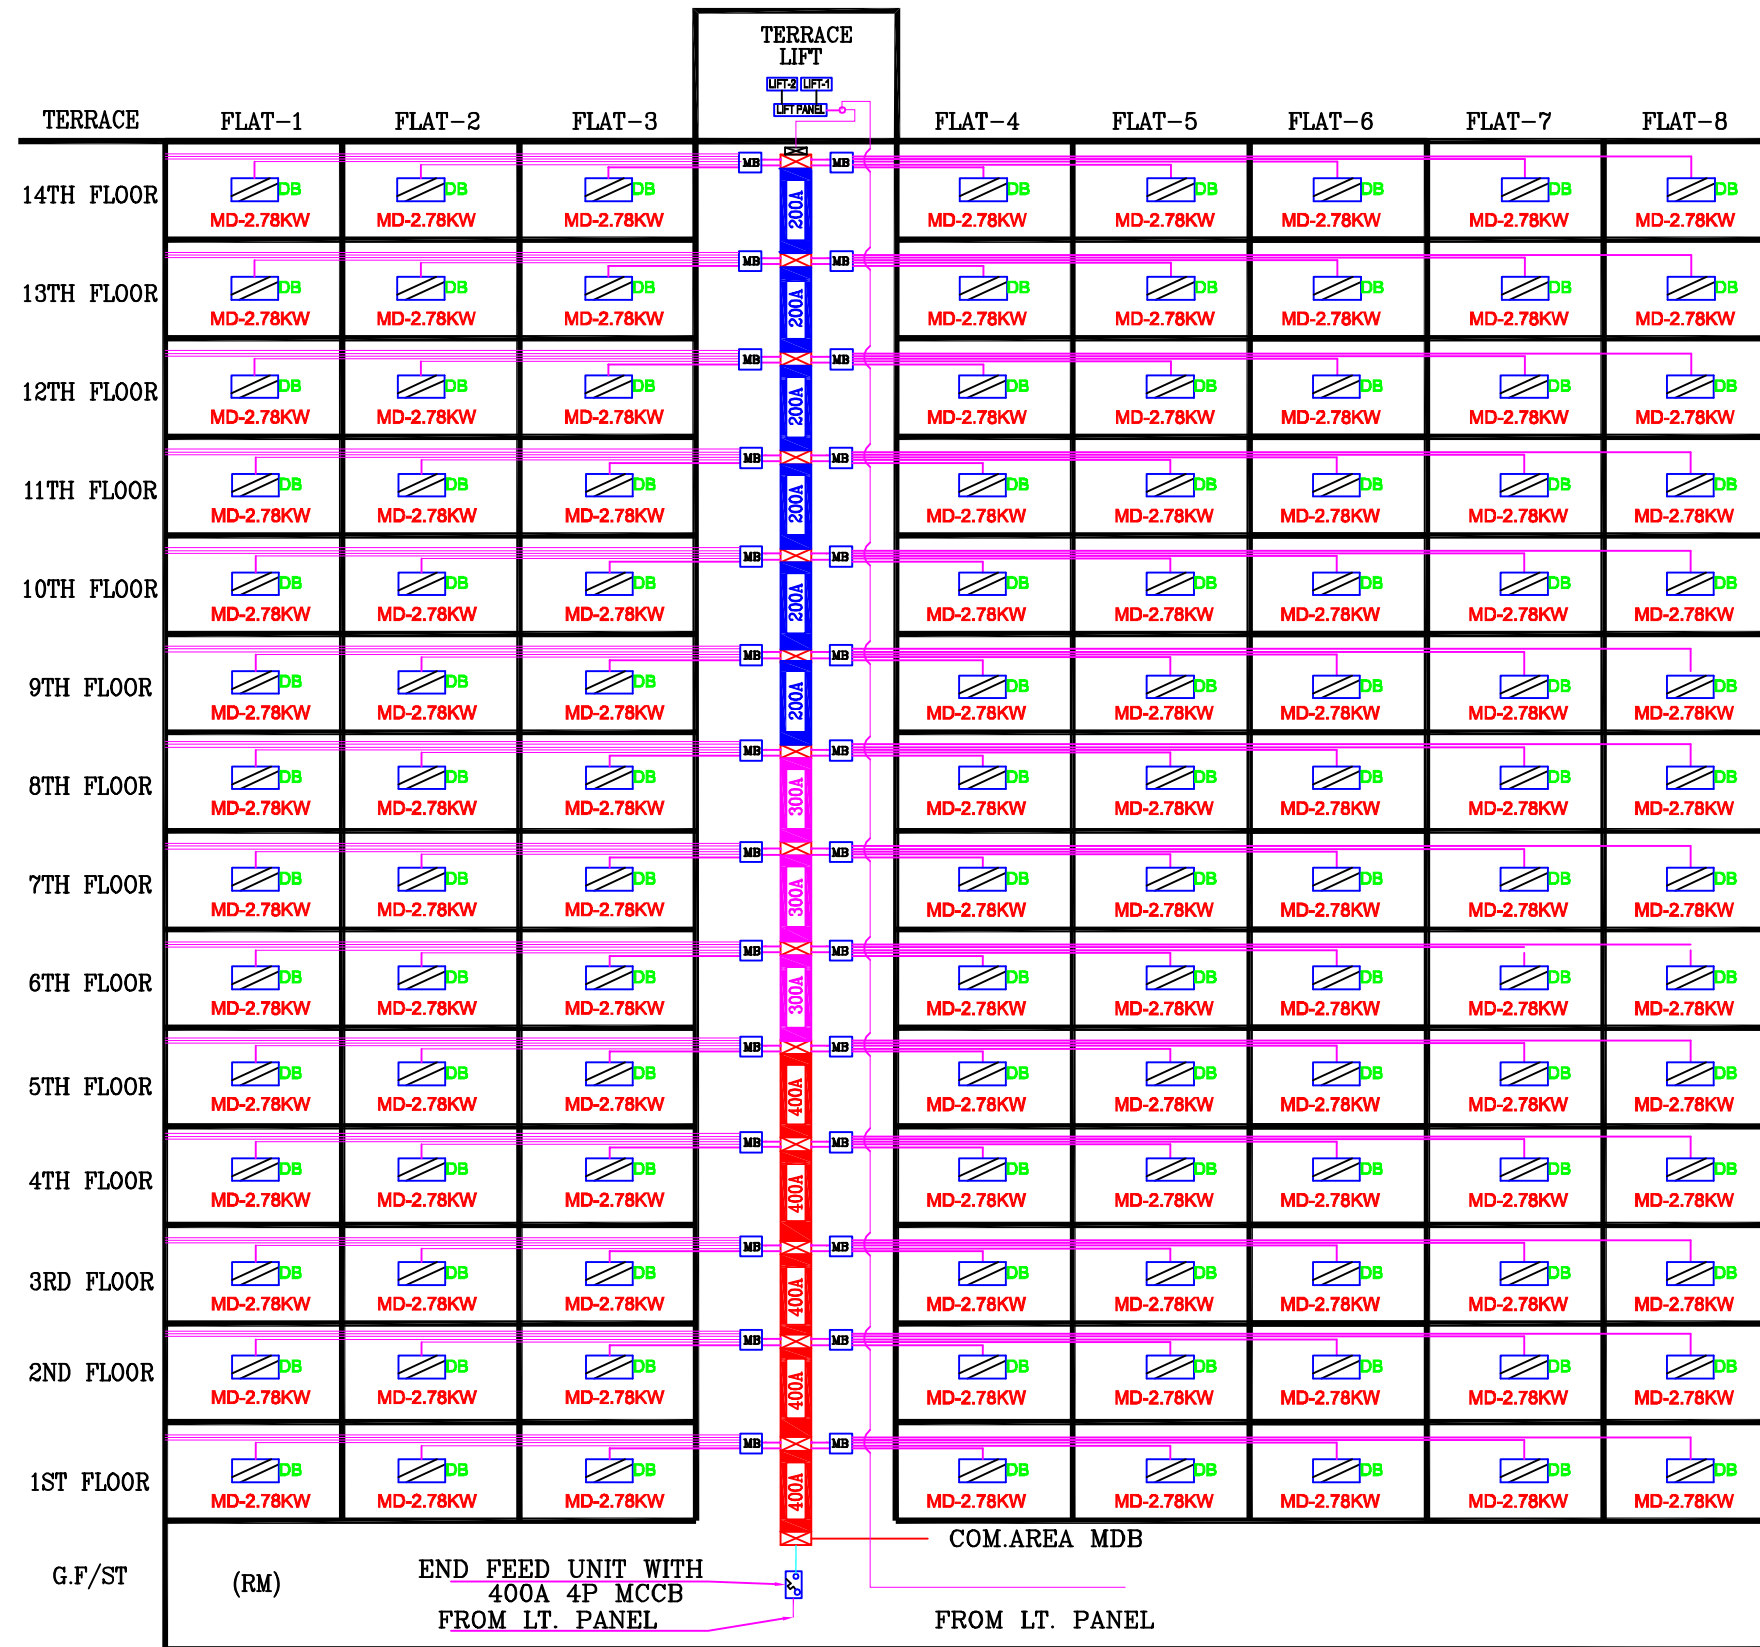

Job Title :
**PROPOSED GROUP HOUSING
 SHAHPUR-BAMHETA, GHAZIABAD (UP)**
 ON KHASRA NO.: 2243, 2244, 2246, 2247,
 2375, 2377, 2378, 2379, 2380, 2381, 2382,
 2383, 2384, 2385, 2388, 2396, 2399, 2400,
 2401, 2402, 2403, 2406, 2407, 2410, 2411, 2422.

Owner :
 M/S UTILITY ESTATES PRIVATE LIMITED,
 M/S UH REALCON PRIVATE LIMITED,
 M/S SHUBHHOMES REALCON PRIVATE LIMITED
 11, NEW RAJDHANI ENCLAVE, VIKAS MARG,
 DELHI-110092


DRAWING TITLE:
**ELECTRICITY SUPPLY
 PLAN**

SCALE:
 1:500

DWG. NO.
 SUB : 01

PROJECT TEAM:
 NUPC

DATE:

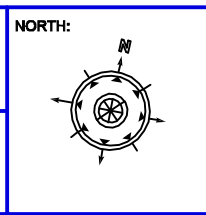

ARCHITECTS:
N + U DESIGN STUDIO
 Architecture • Project Management
 Urban Planning • Product Design

A - 243, OHKLA PHASE - I,
 NEW DELHI - 110020, INDIA
 Telephone :
 +91-11-26816414 / 15
 Fax :
 +91-11-26818013
 E-Mail :
 info@nplusu.in www.nplusu.in