
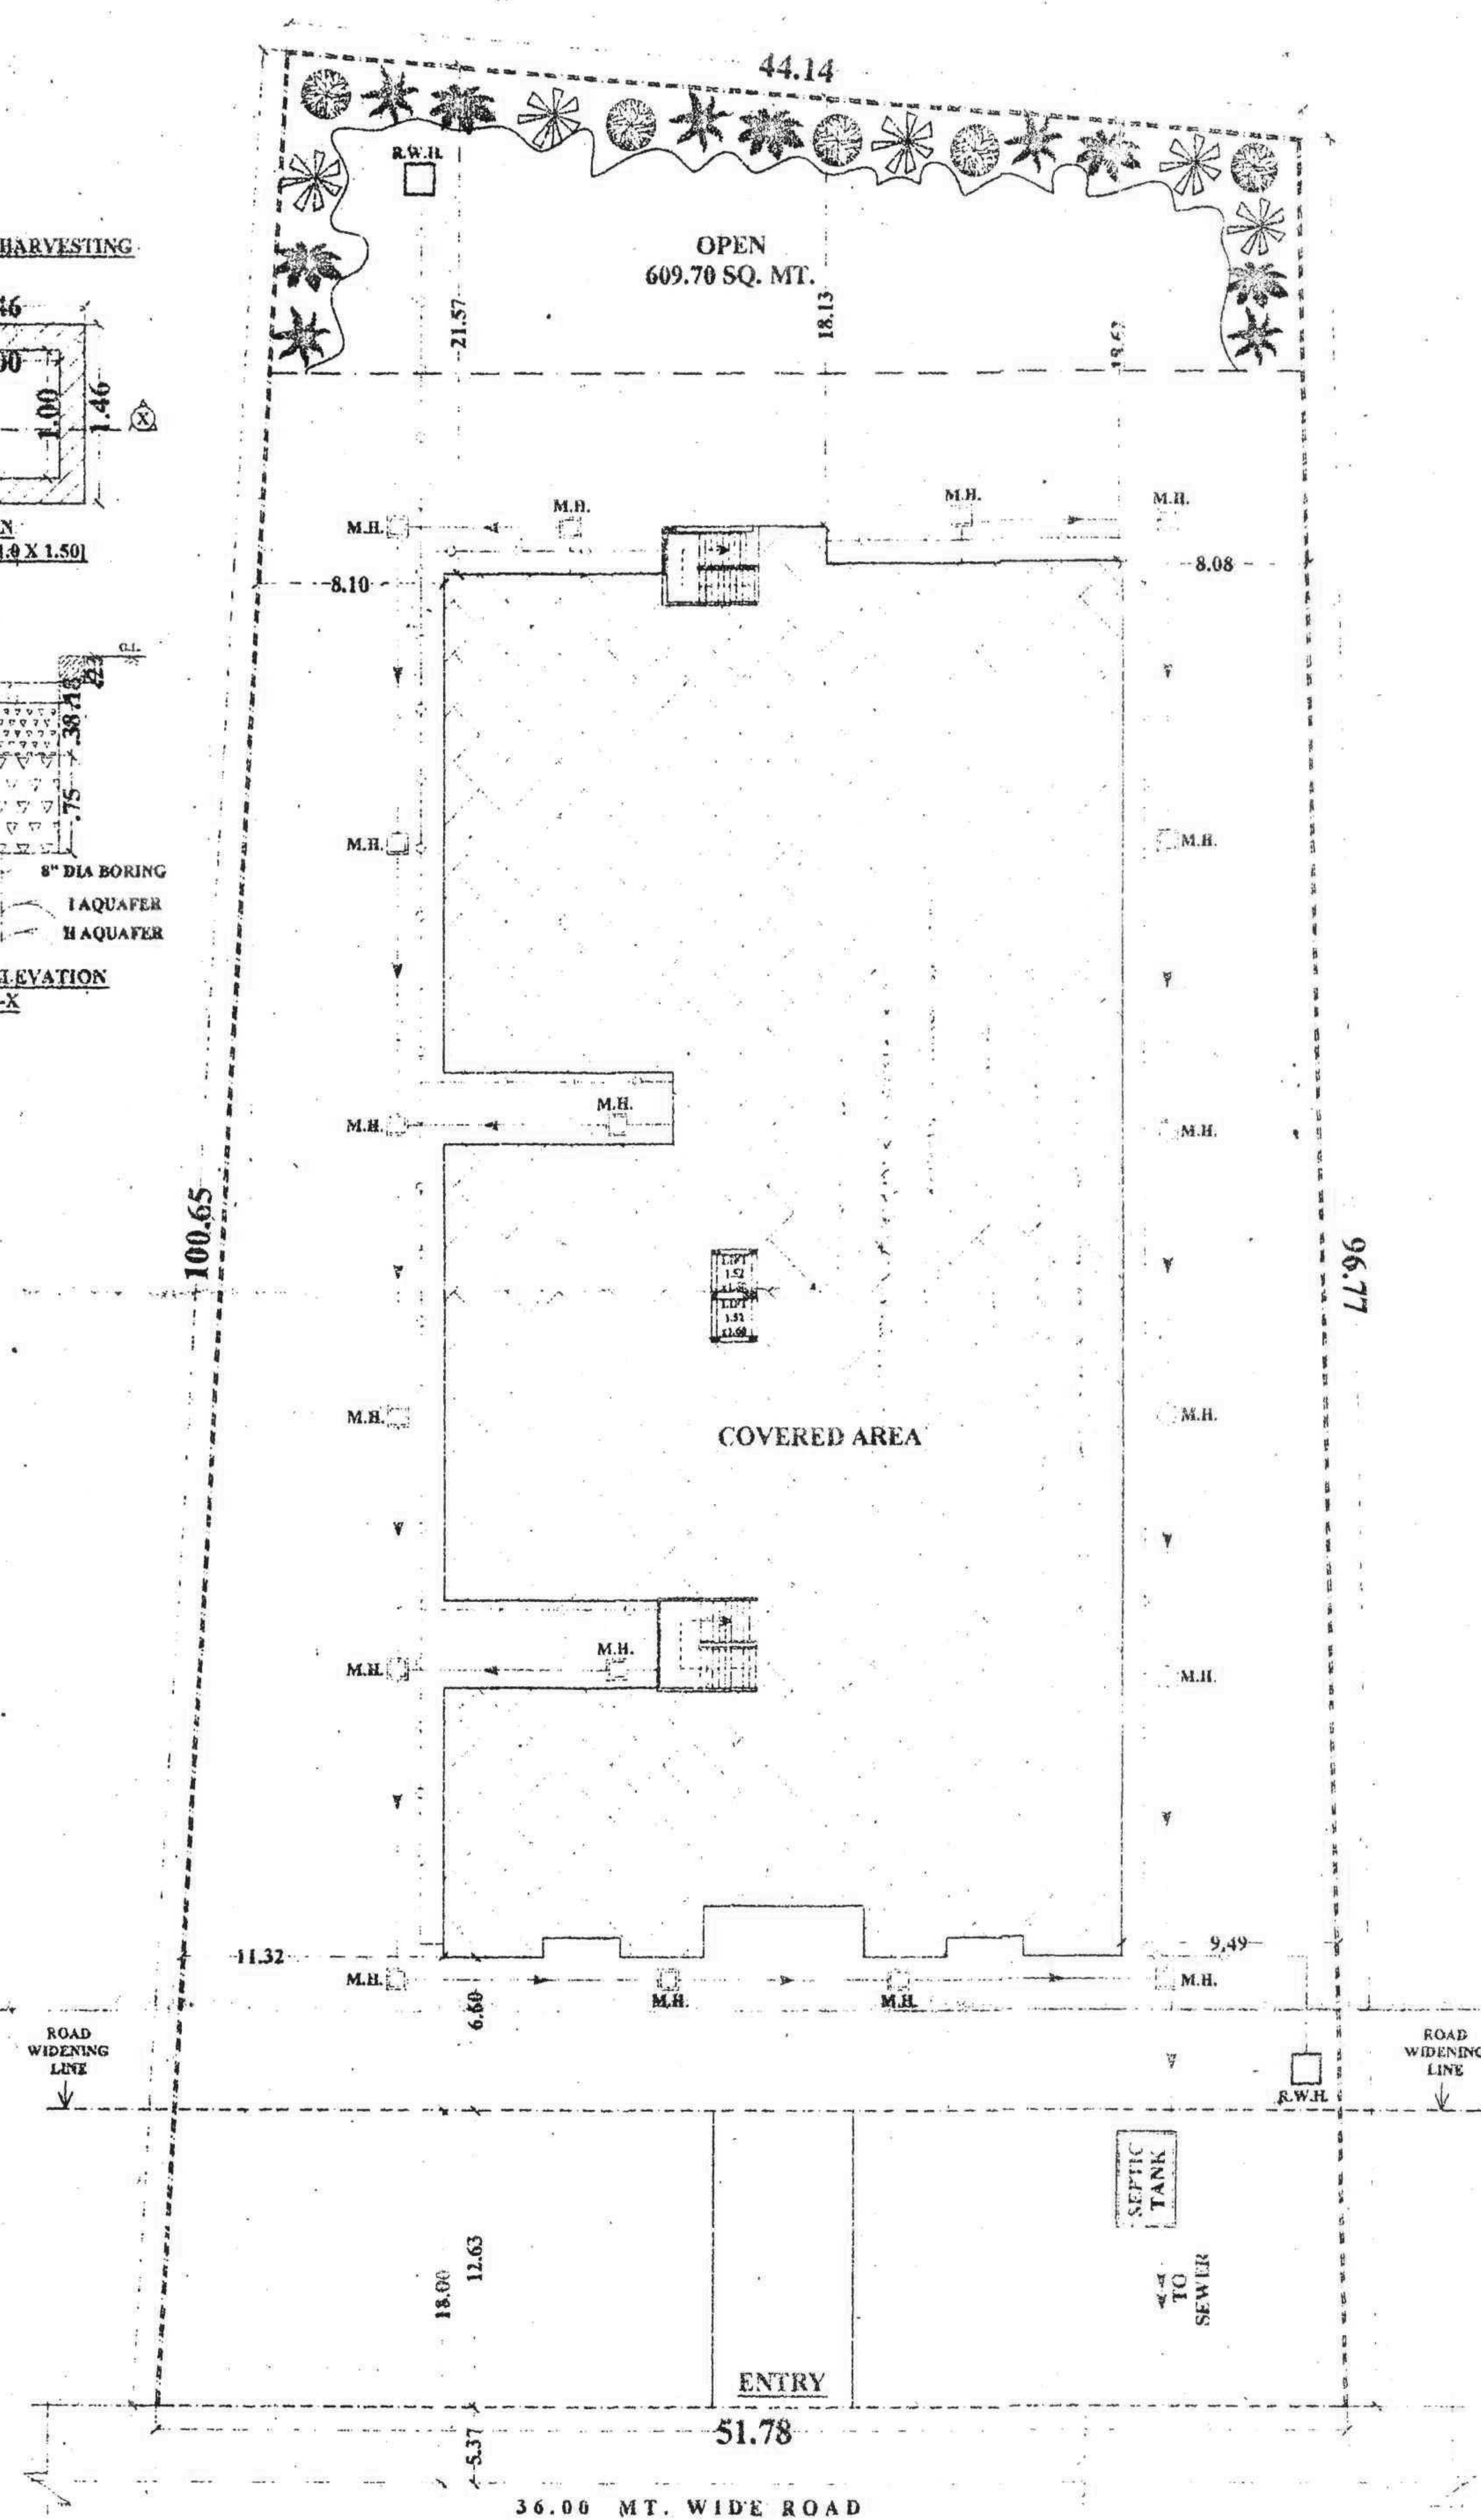
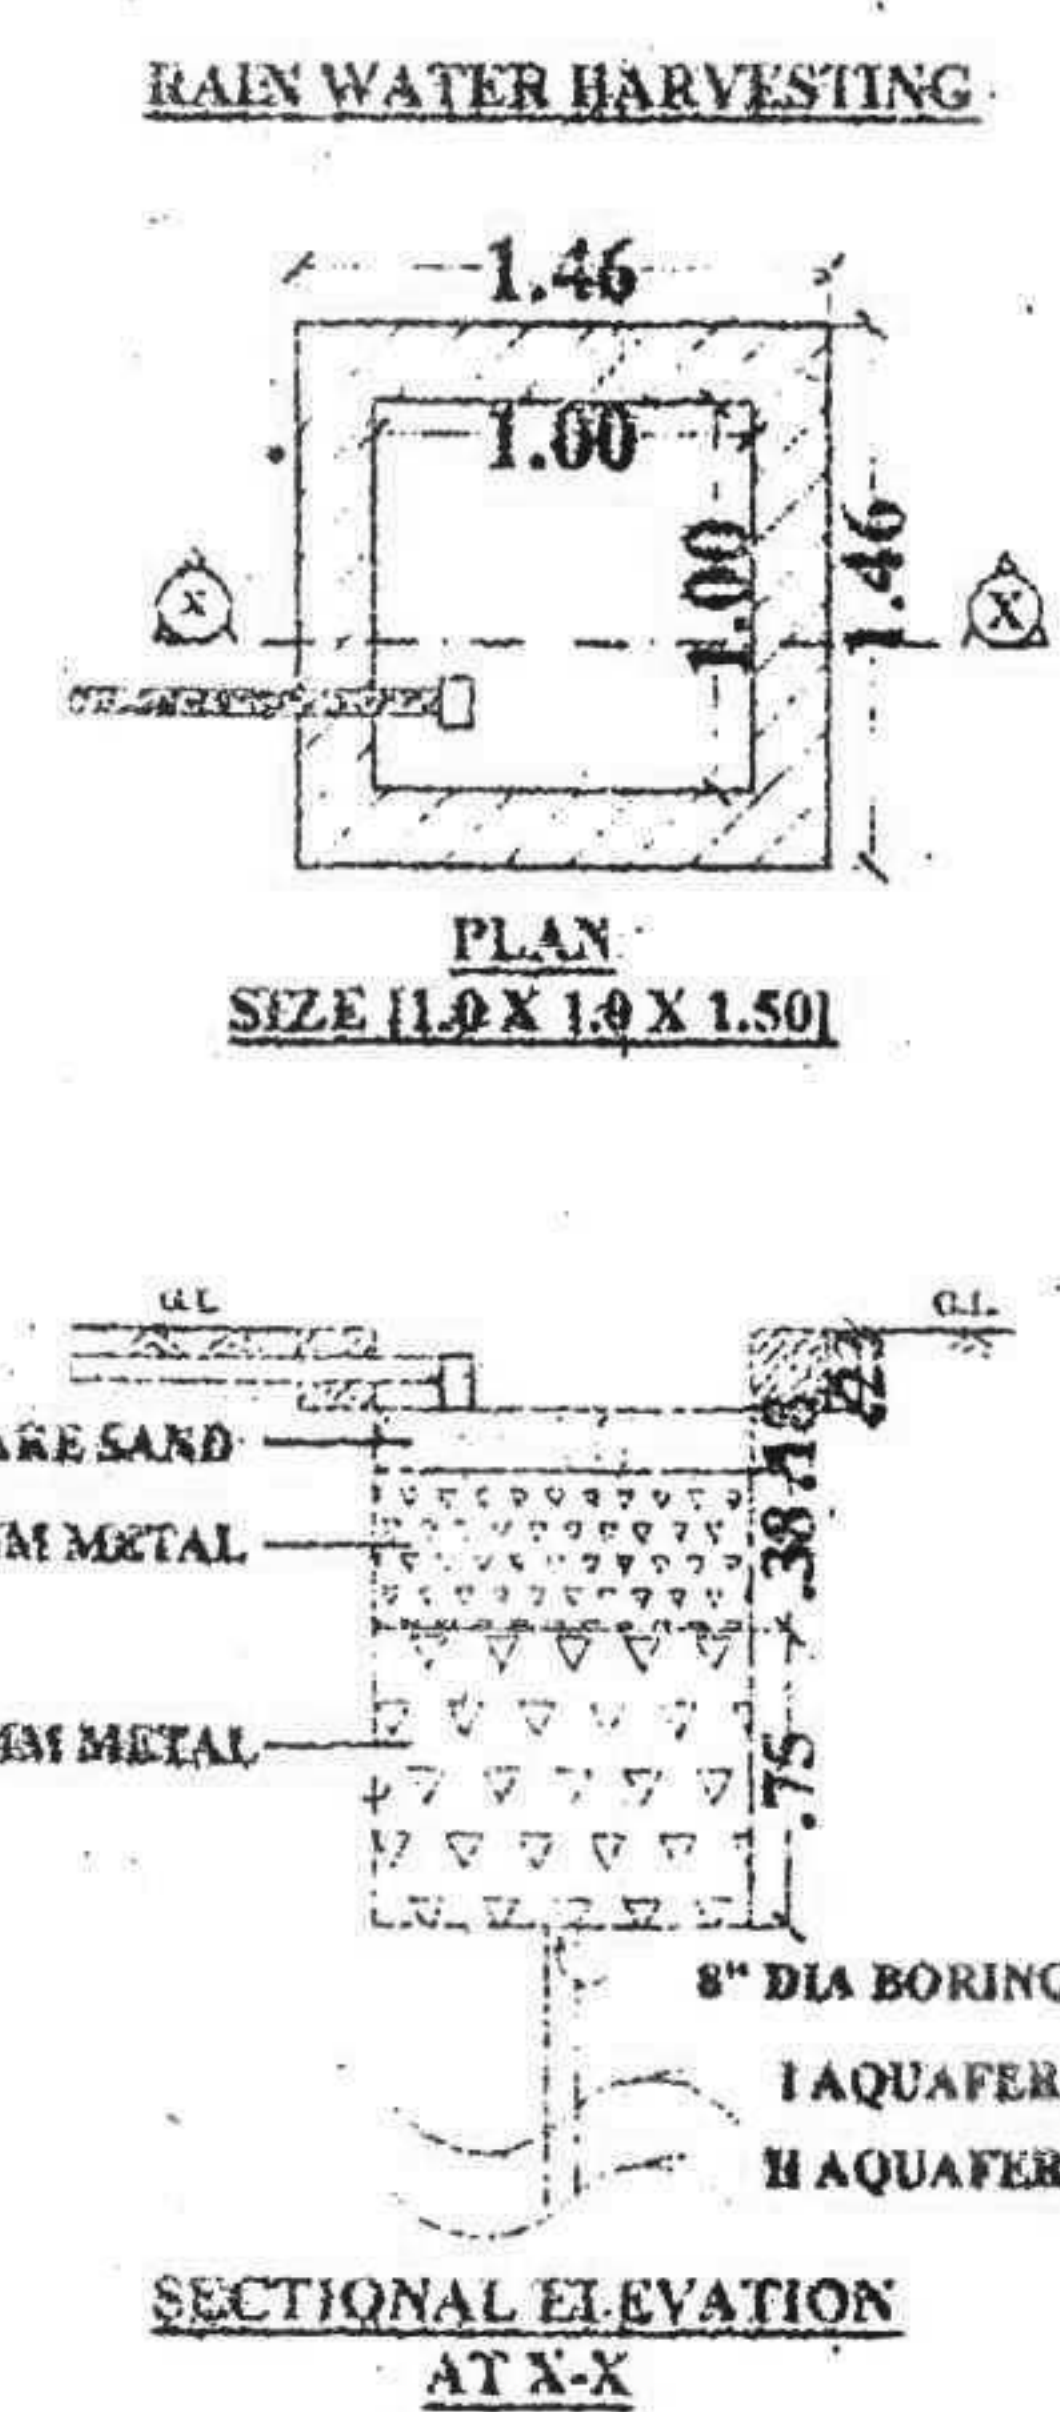


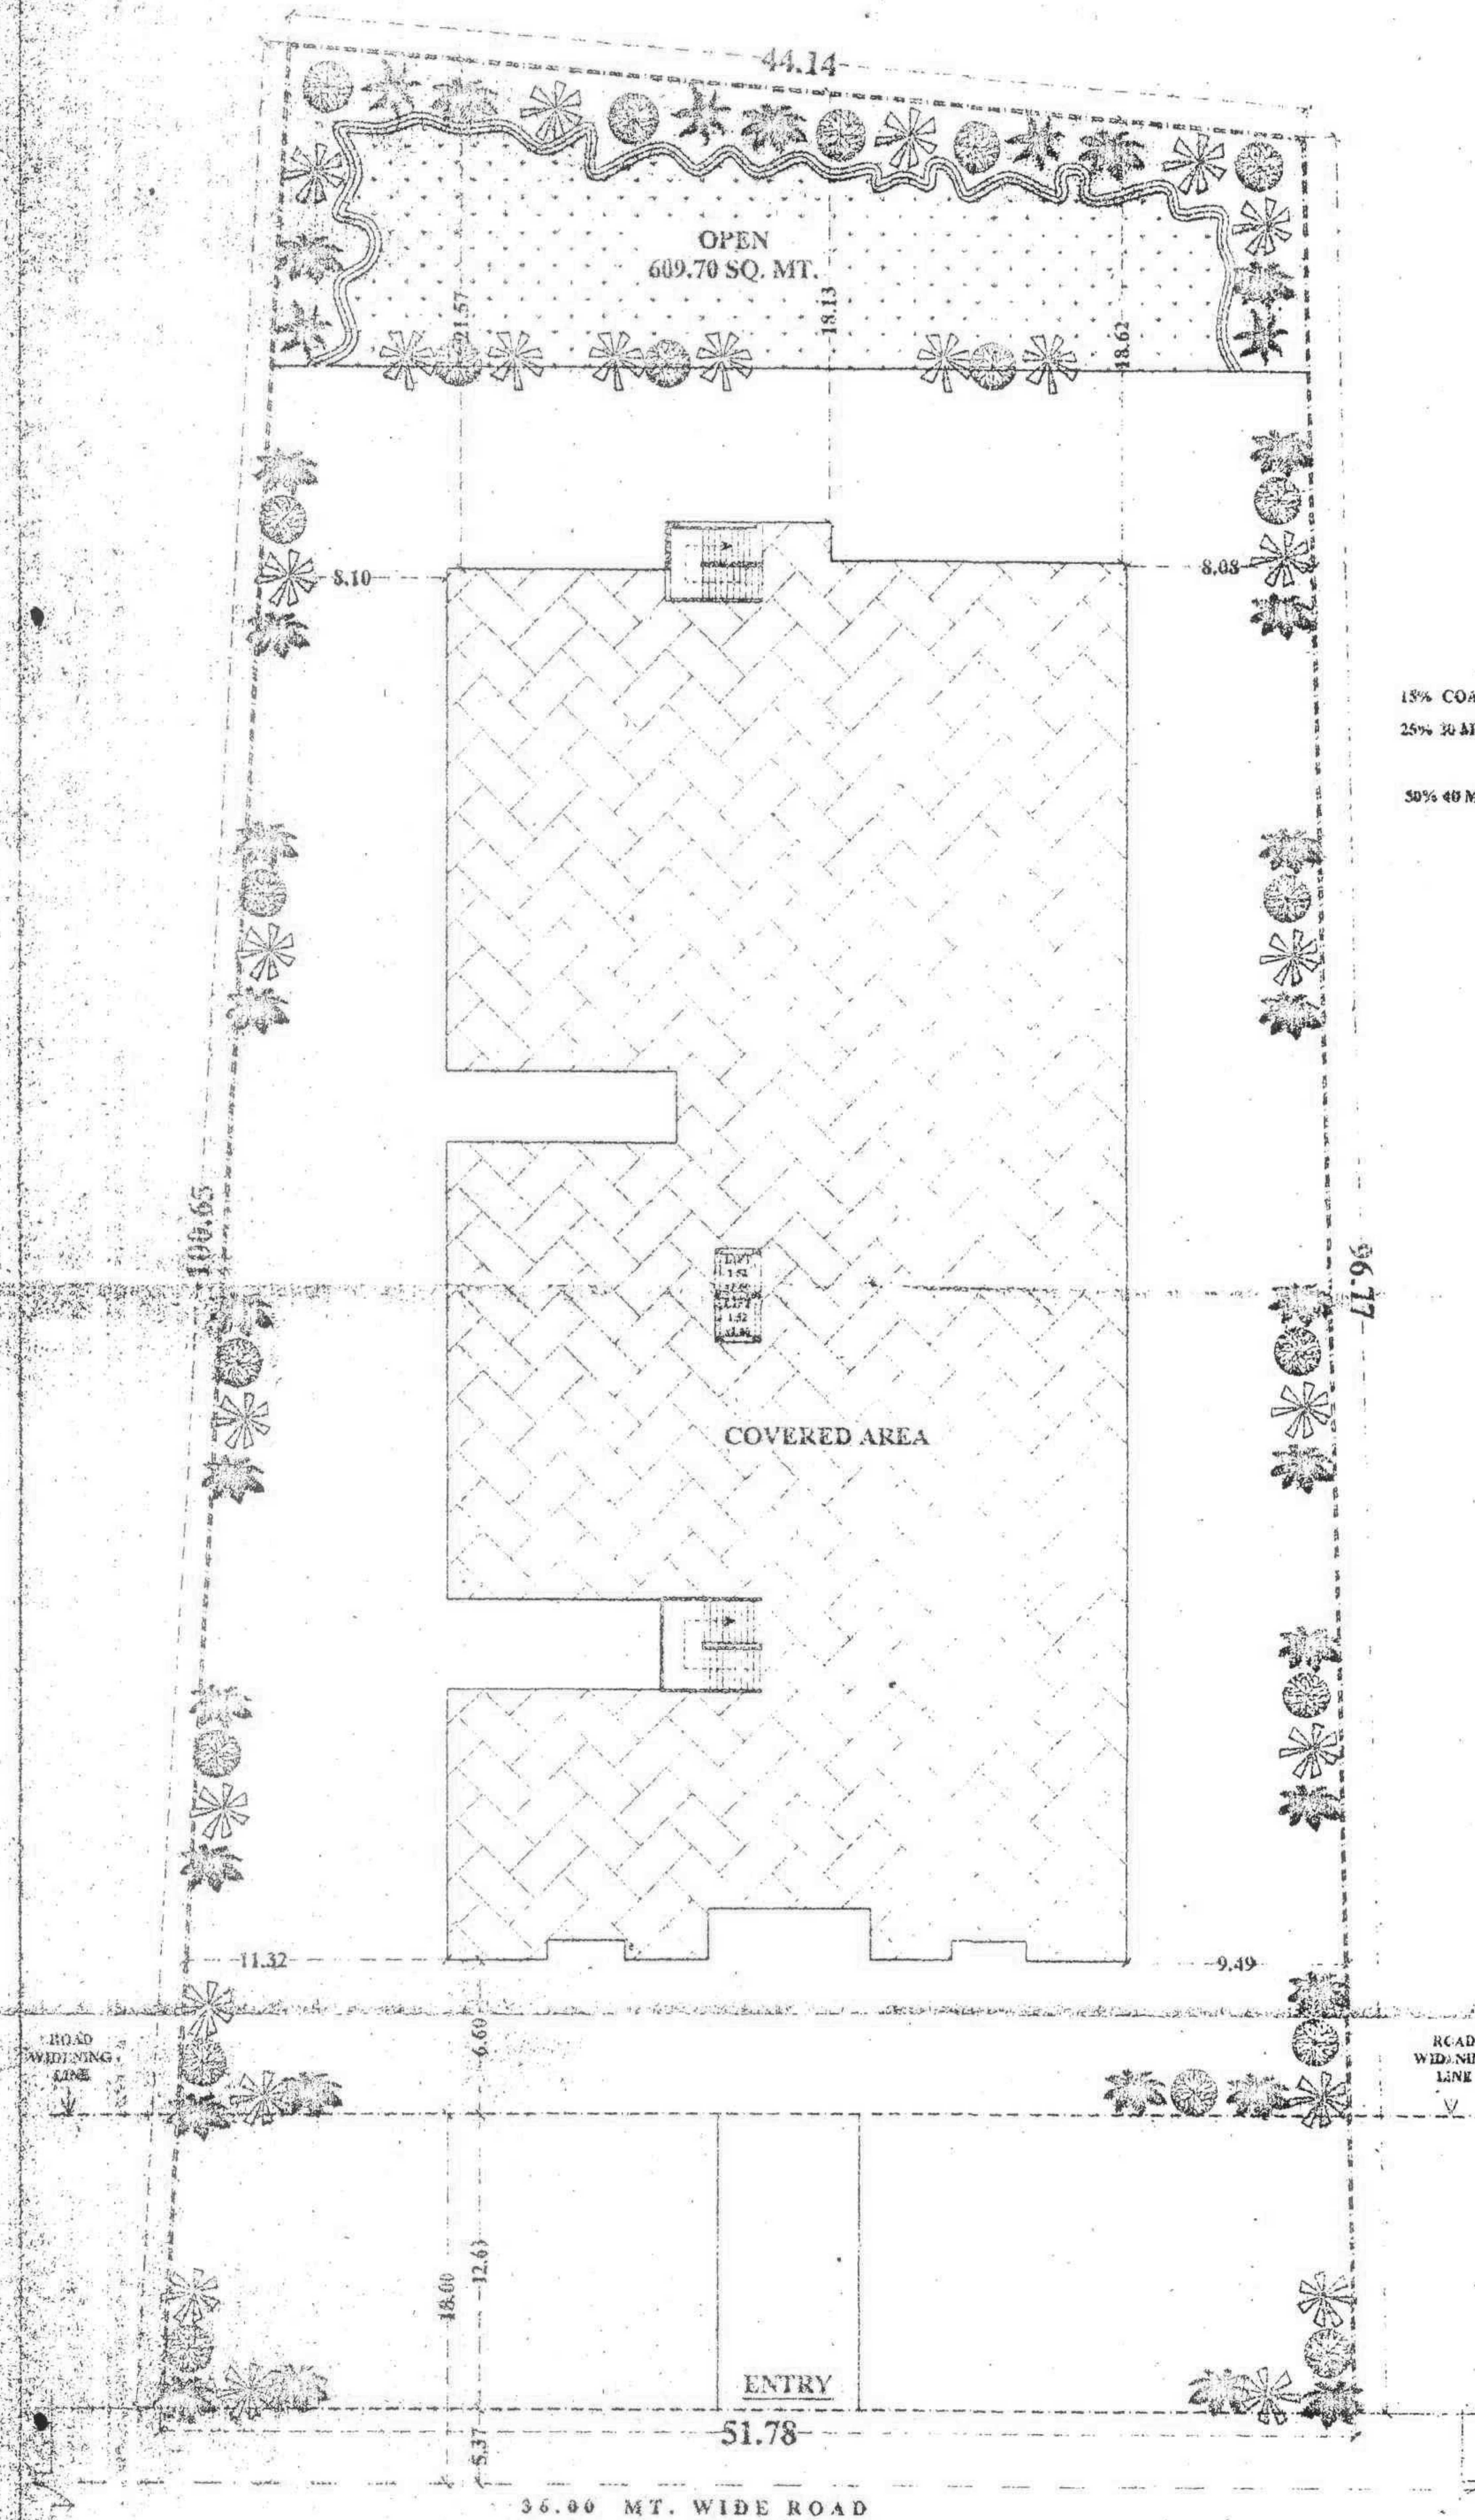

M.D.A.

शासनादेश के क्रम में स्थल पर नियमानुसार वृक्ष लगाने होंगे।

भयन निर्माण पूर्ण होने तथा उमदाग
में लाने से पूर्व प्राधिकरण में आवेदन
कर पूर्णतया प्रमाण-पत्र प्राप्त किया
जाना अनिवार्य है।

मानसित्र की स्वीकृति से कि
के स्थापित्व पर कोई प्रतिकूल
प्रभाव नहीं होगा।

“कृष्ण सुल्क सहित”

यदि गणना के अनुसार यह प्रमाणित हो कि
कोई व्यक्ति या संस्था का किया
गया कोई कार्य या सेवा जो
स्वास्थ्य या सार्वजनिक शांति के लिए
एक जोखिम है, तो सरकार को
किया जा सकता है।

राज्य पर भूखण्ड/मयन
साथ स्थित नाली/नालेडों
को कवर नहीं किया जाये

DRG. TITLE :- LANDSCAPE & SERVICE PLAN

LEGEND:-

-
-  SITE BOUNDARY
 SEWER LINE
 DRAIN LINE
 RAIN WATER HARVESTING (R.W.H.)
 TREES
 GRASS

OWNERS:-

(1) SHRI HARSHVARDHAN JAIN
S/O SHRI AANAND KUMAR JAIN &
(2) SHRI ~~XXXXXXXXXXXX~~ Arunkey
S/O LATE SHRI ~~XXXXXXXXXXXX~~ &
(3) SMT. ACHLA JAIN Suraj Bhayk
W/O SHRI SANJAY JAIN

DIRECTION:-



SCALE:-

1:200

DRG.NO. :-

N.J. /3103/03/12

CKD BY :-

ANKUR BANSAL

ANKUR BANSAL

APPLICANT:-

APPLICANT:-
Arun Kumar
H.V. Jain

ARCHITECTS:-

S. P. Bansal & Associates

Ankur Bansal
(Associate Architect)

S.P. BANSAL
(CA/73/4399)
ANKUR BANSA
(CA/2003/30670)

SERVICE PLAN