

**PROJECT :-**

PROPOSED RESIDENTIAL LAYOUT  
 PLAN OF "MIRACLE HOMES PHASE-II",  
 SITUATED ON GATA NO.-31, VILLAGE-  
 MOTHARI, PARGANA -NAWABGANJ,  
 TEH -NAWABGANJ, DISTT.-BARABANKI.

OWNER- MAX MIRACLE BUILD CARE L.L.P.

**AREA STATEMENT :-**


PLOT NO.	PLOT AREA
PLOT NO- 17	6.71 M. X 15.85 M. = 106.35 SQMT
PLOT NO- 18	6.71 M. X 15.85 M. = 106.35 SQMT
PLOT NO- 19	6.71 M. X 15.85 M. = 106.35 SQMT
PLOT NO- 20	6.71 M. X 15.85 M. = 106.35 SQMT
PLOT NO- 45	15.85 M. X 6.71 M. = 106.35 SQMT
PLOT NO- 46	15.85 M. X 6.71 M. = 106.35 SQMT
PLOT NO- 47	15.85 M. X 6.71 M. = 106.35 SQMT
PLOT NO- 48	15.85 M. X 6.71 M. = 106.35 SQMT
PLOT NO- 49	15.85 M. X 6.71 M. = 106.35 SQMT
PLOT NO- 50	15.85 M. X 6.71 M. = 106.35 SQMT
PLOT NO- 51	15.85 M. X 6.71 M. = 106.35 SQMT
PLOT NO- 52	15.85 M. X 6.71 M. = 106.35 SQMT
PLOT NO- 53	15.85 M. X 6.71 M. = 106.35 SQMT
PLOT NO- 54	15.85 M. X 6.71 M. = 106.35 SQMT
PLOT NO- 55	15.85 M. X 6.71 M. = 106.35 SQMT
PLOT NO- 56	15.85 M. X 6.71 M. = 106.35 SQMT
TOTAL PLOTTED AREA	- 1701.60 SQMT. (57.78%)
ROAD AREA	- 783.47 SQMT. (25.92%)
PARK AREA	- 479.93 SQMT. (16.30%)
TOTAL LAND AREA	- 2945.00 SQMT.

**NORTH :-**




**OWNER SIGN :-**

*(Handwritten signature)*

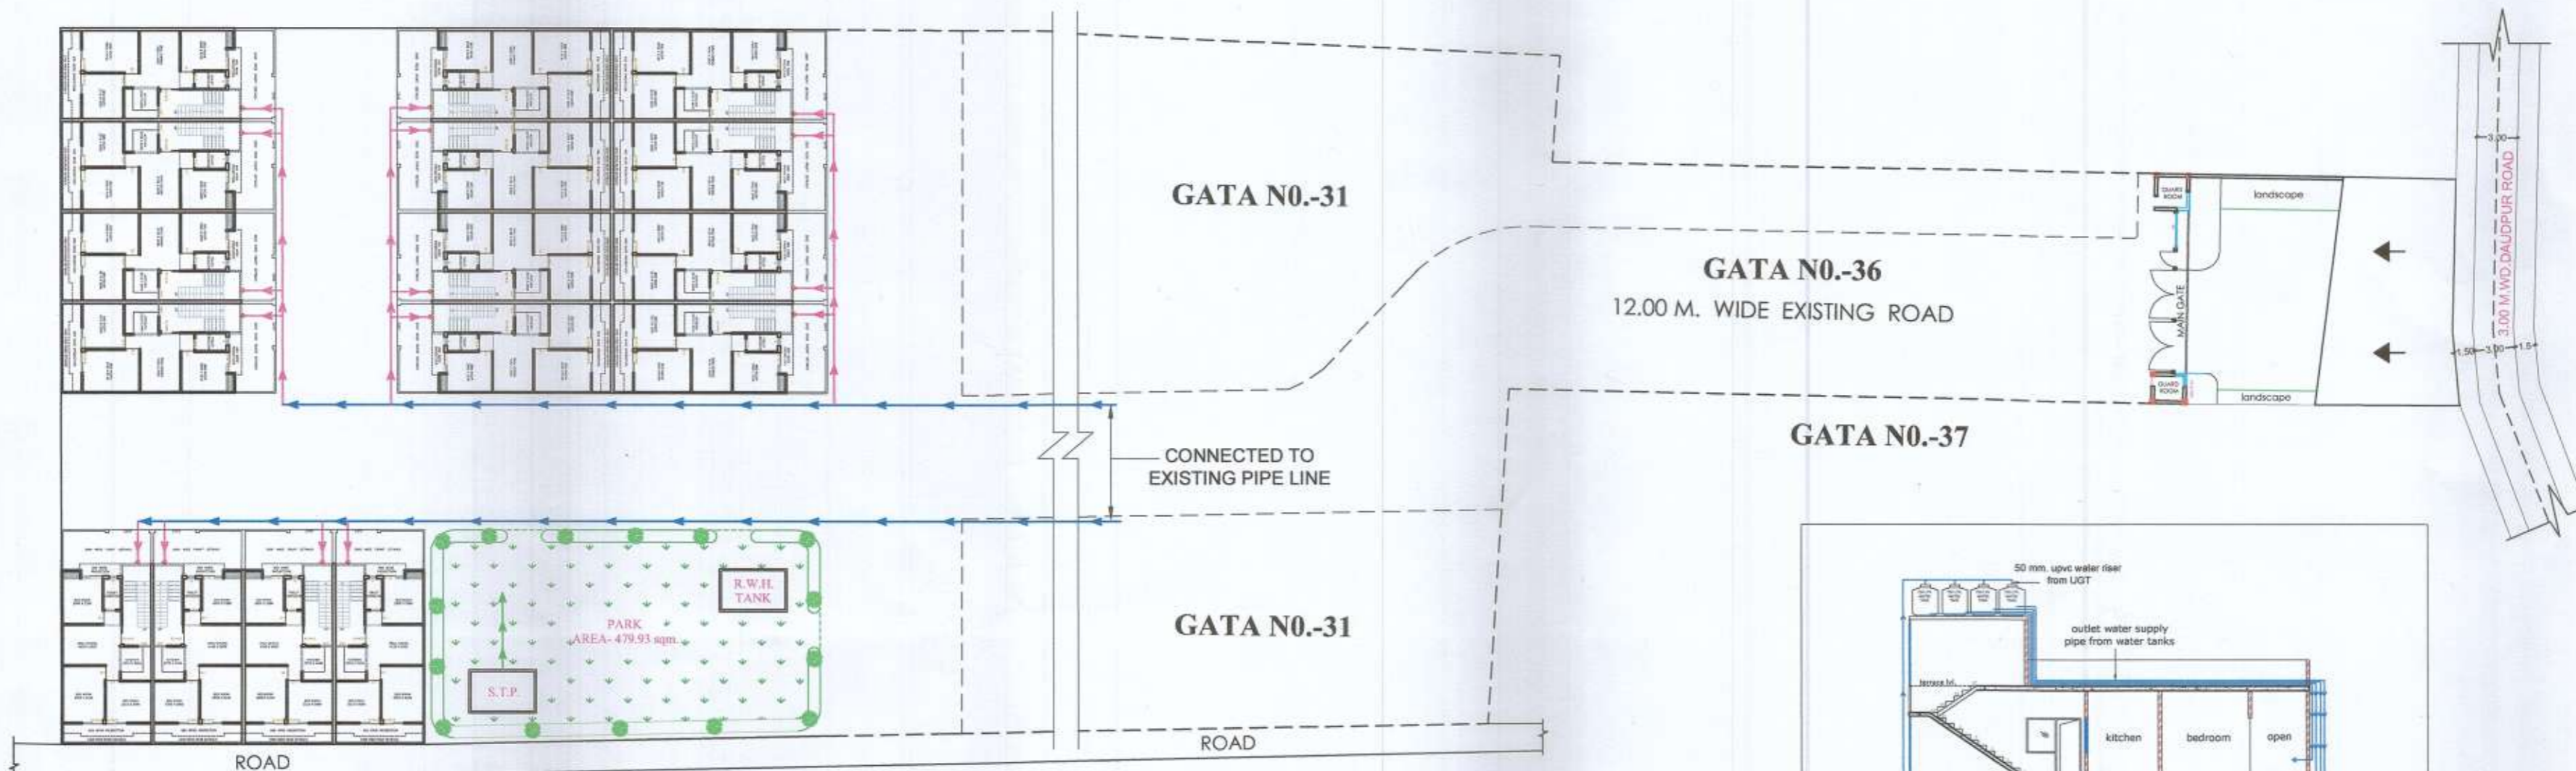


**WATER SUPPLY PLAN**

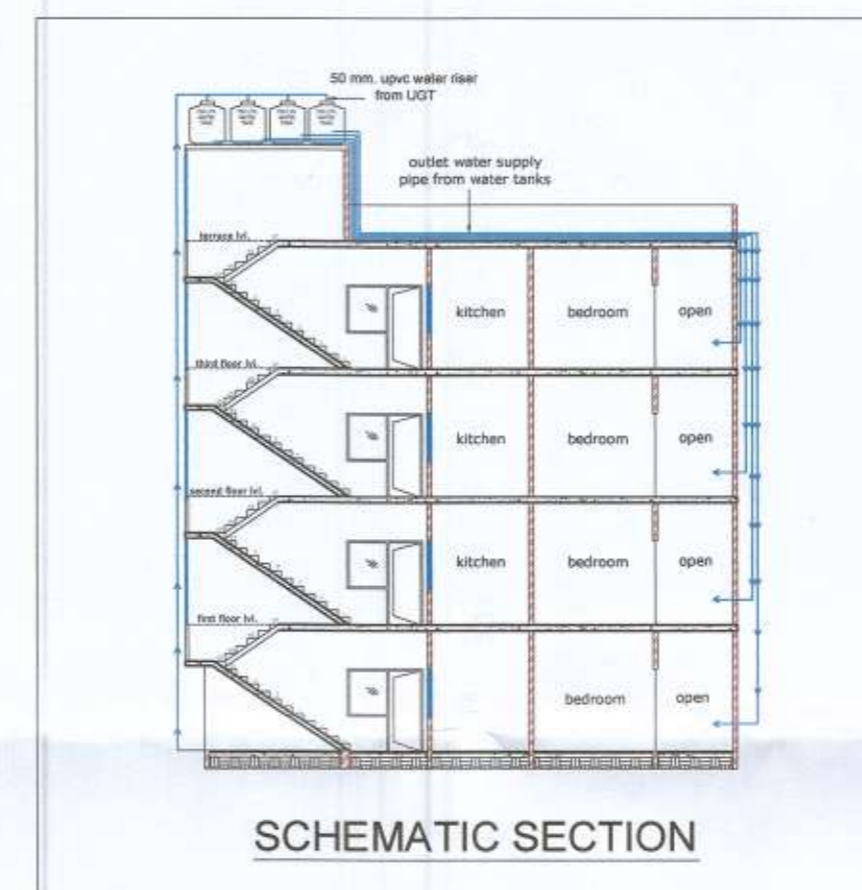

**SCHEMATIC SECTION**

**KEY PLAN:-**

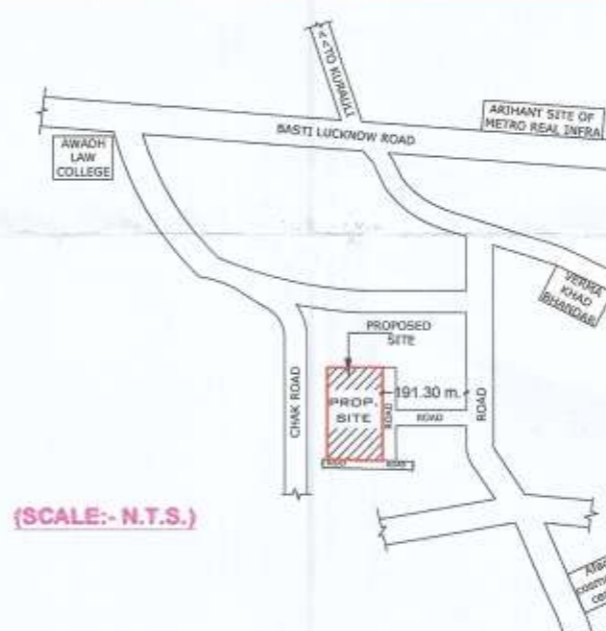

**(SCALE:- N.T.S.)**


**ARCHITECT :-**



**LEGENDS:-**


SYMBOL	DISCRIPTION
	100 mm. WATER PIPE
	80 mm. WATER PIPE
	80 mm. WATER PIPE (for landscaping)
	50 mm. WATER RISER PIPE

**R.W.H. DETAILS:-**

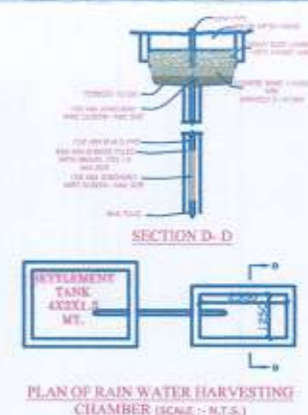

**PLAN OF RAIN WATER HARVESTING CHAMBER (SCALE:- N.T.S.)**

**ROAD SECTION:-**

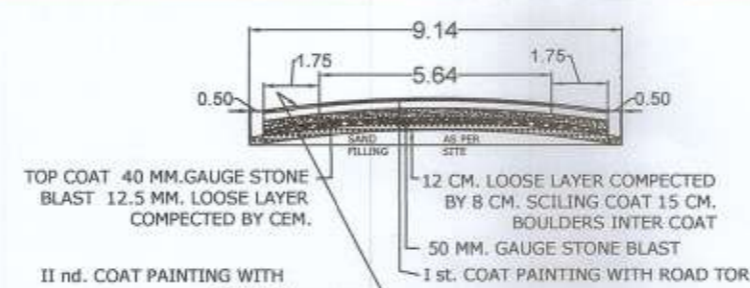

**DETAIL OF ROAD SECTION (SCALE:- N.T.S.)**