


SITE PLAN- PL-WATER SUPPLY LAYOUT

PROJECT NAME :- SHALIMAR GALLANT METROPOLIS

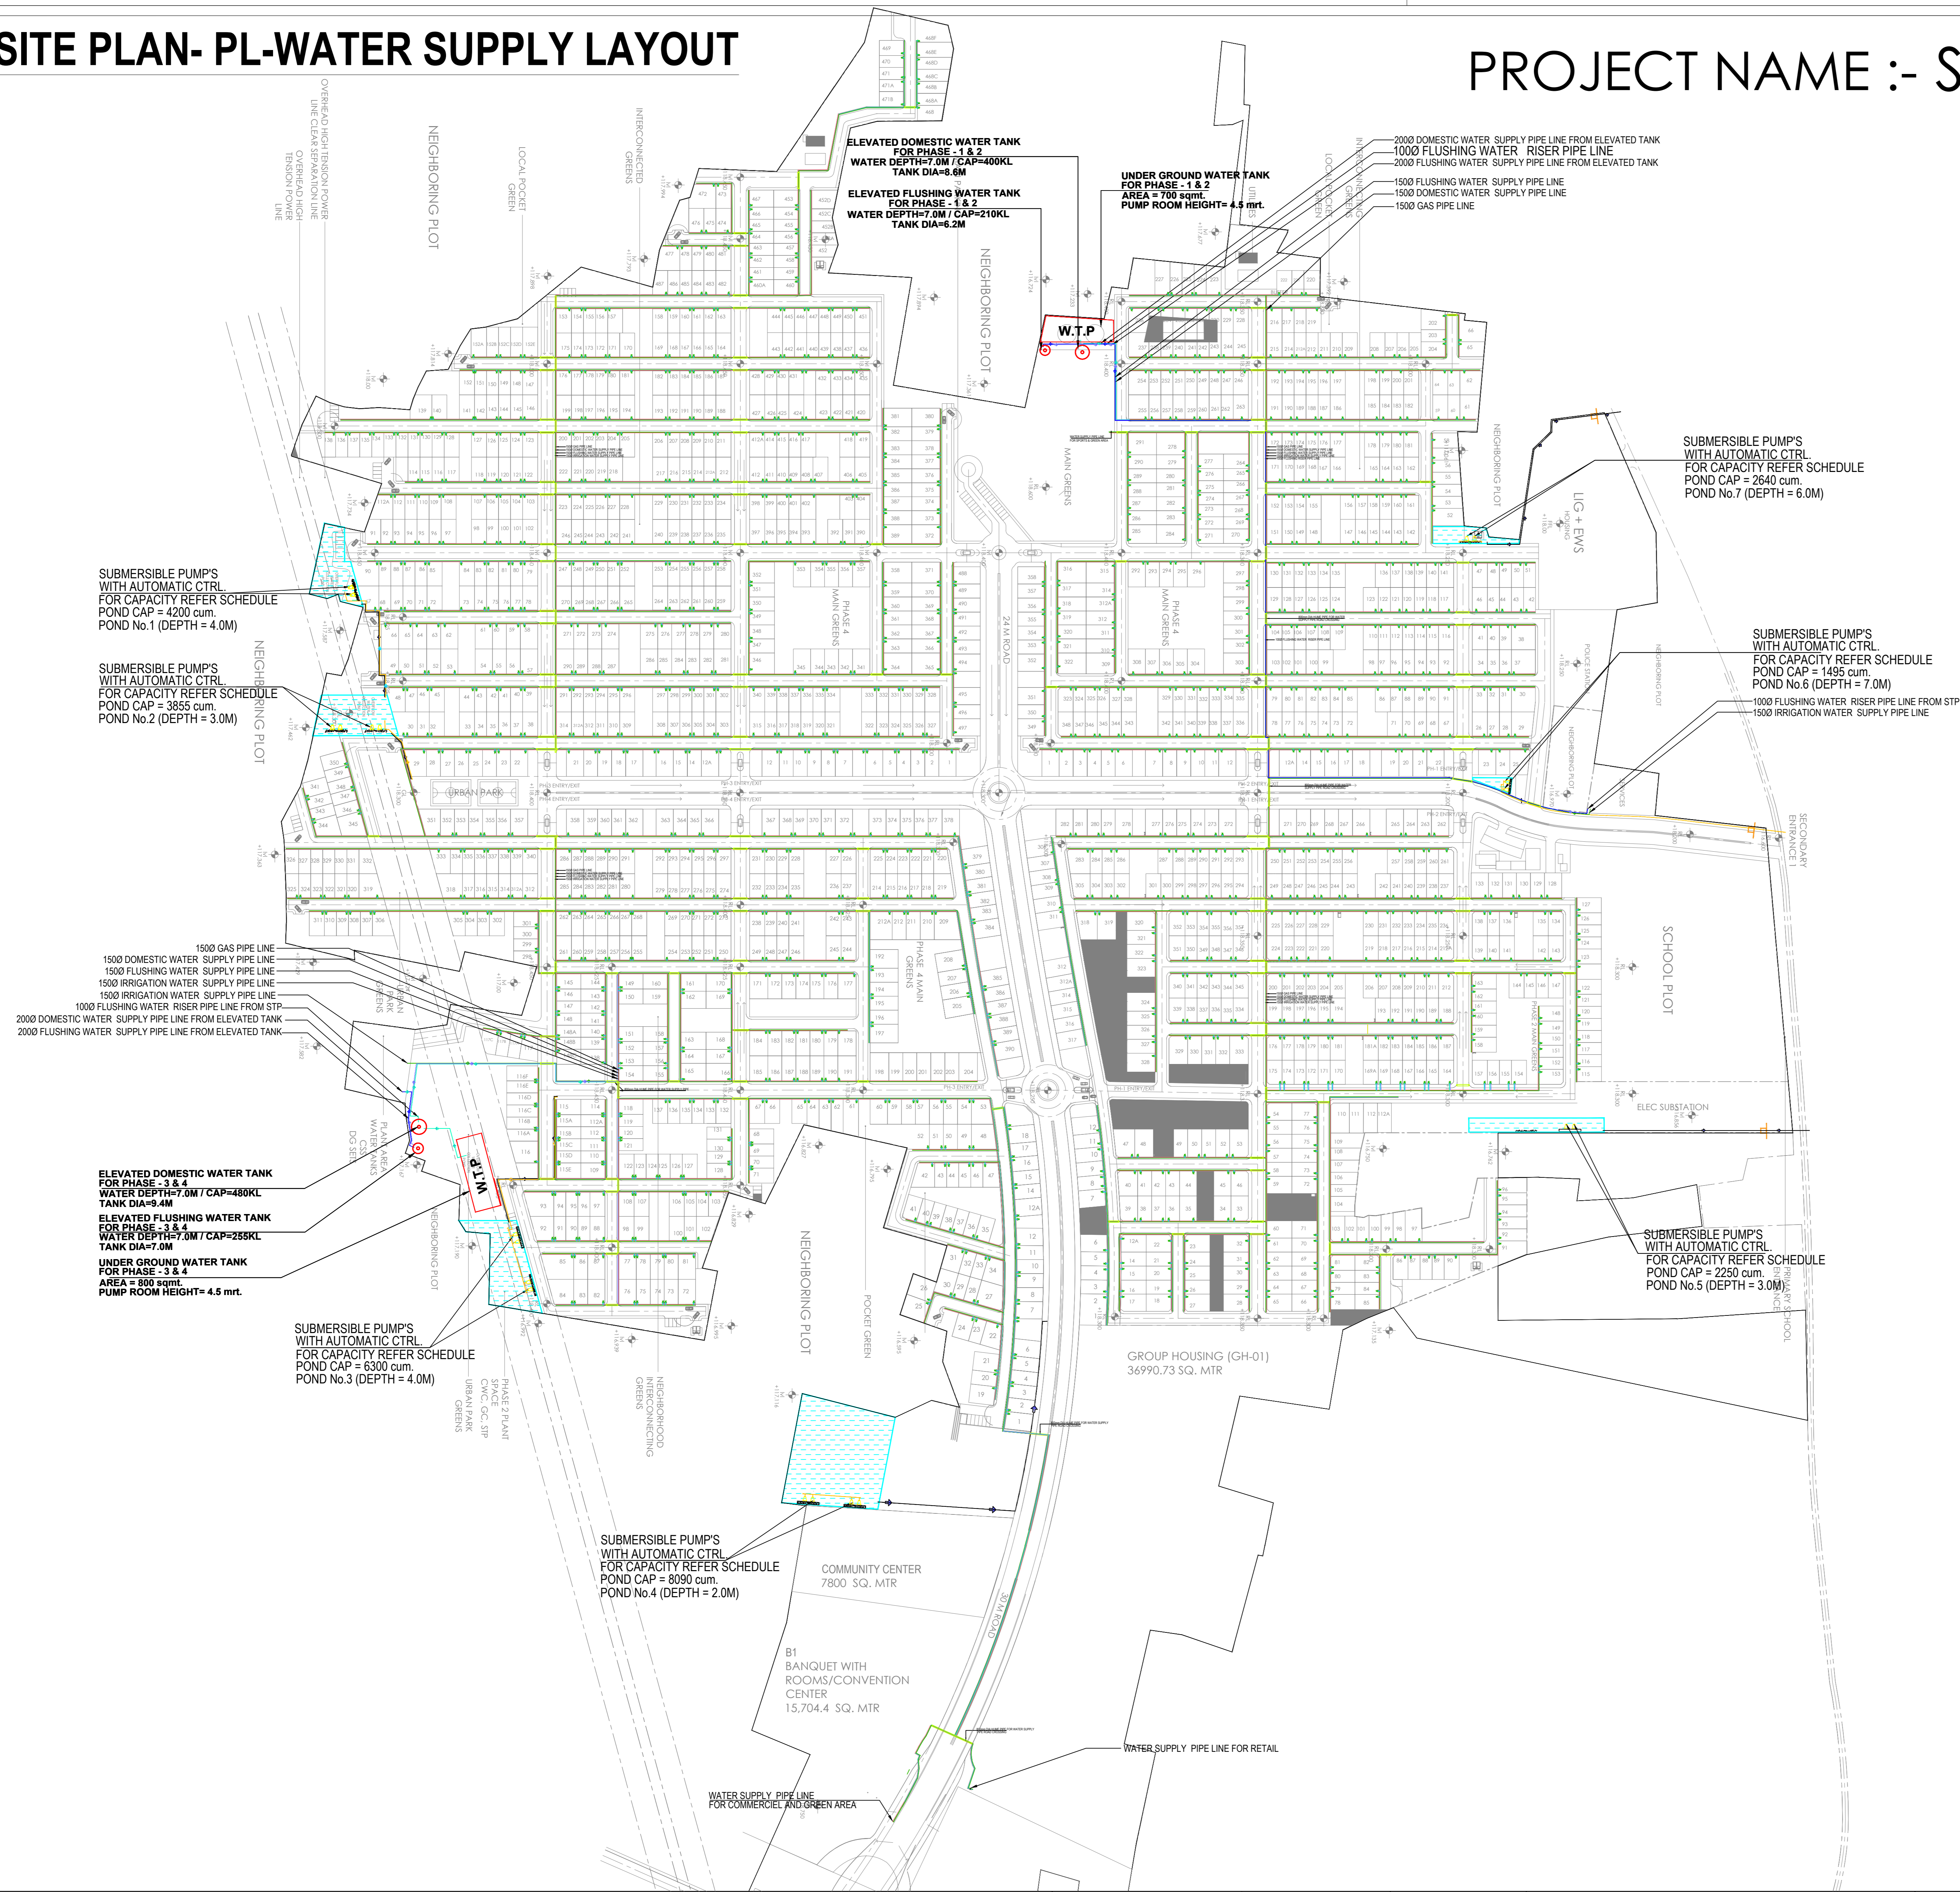


LEGEND	
DOMESTIC WATER DN. TAKE PIPE LINE	
FLUSHING WATER DN. TAKE PIPE LINE	
IRRIGATION WATER PIPE LINE FROM STP	
DOMESTIC WATER RISER PIPE LINE	
FLUSHING WATER RISER PIPE LINE	
GAS PIPE LINE	
800mm DIA HUME PIPE FOR WATER SUPPLY PIPE ROAD CROSSING (1925mm deep FROM ROAD)	
<p>①..... WATER SUPPLY LINE:- GI-CLASS-C PIPE:- UPTO100mm DIA DI-CLASS-K PIPE:- ABOVE 100mm DIA</p> <p>②..... IRRIGATION LINE:- uPVC PIPE</p> <p>③..... WTP-GI CLASS-C PIPES</p>	

	FLUSHING WATER SUPPLY VALVE CHAMBER
	DOMESTIC WATER SUPPLY VALVE CHAMBER

PROJECT TITLE -
**PROPOSED LAYOUT PLAN OF AN NEW TOWNSHIP VILLAGE
 KAJOORGAON & TINDOLA, LUCKNOW - DEVA ROAD, TEHSHIL -
 NAWABGANJ, DISTRICT - BARABANKI, U.P.**

DATE - 20.06.2025
 SCALE - 1 : 1000
 SHEET SIZE - A0
 SHEET - 08/08
 NOTE :-
 Compensatory F.A.R. against master plan road and EWS-LIG shall be utilized in the project during the approval of building plans

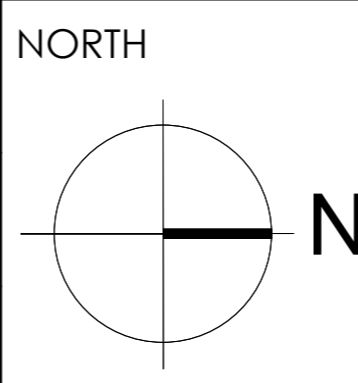

Architect Name
RAGHAVA ARCHITECTS
 Head office Indrapuram :
 Plot No. C-09, 2nd floor, Commercial Market, Gyan Khand-II,
 Near St. Thomas School, Indrapuram Ghaziabad-201014 (U.P.)
 Branch office
 Office No- 717, TCG - 8/8 and 9/9, Vibhuti Khand, Gomti Nagar
 Lucknow-226010, Uttar Pradesh (India)
 Indrapuram, Wave City, Lucknow Meerut
+91 9810379715, 9891146128
 www.raghavaarchitects.com | raghavaarchitects@gmail.com

OWNER/Developers:-
M/S. SHALIMAR CORP LIMITED
 OWNER/Developers Address:-
**11th Floor, Shalimar Titanium,
 Shalimar Corporate park , Vibhuti Khand,
 Gomti Nagar Lucknow**

OWNER/Auth. Signature:-
 Architect Signature:
Ar. RAJNEESH KUMAR
 B.Arch, MCA, IIA
 C-201/186849
 RAGHAVA ARCHITECTS
 Office- 201, GS-06, GK-2
 Indrapuram Ghaziabad (U.P.)
 raghavaarchitects@gmail.com
 9810379715, 9891146128