

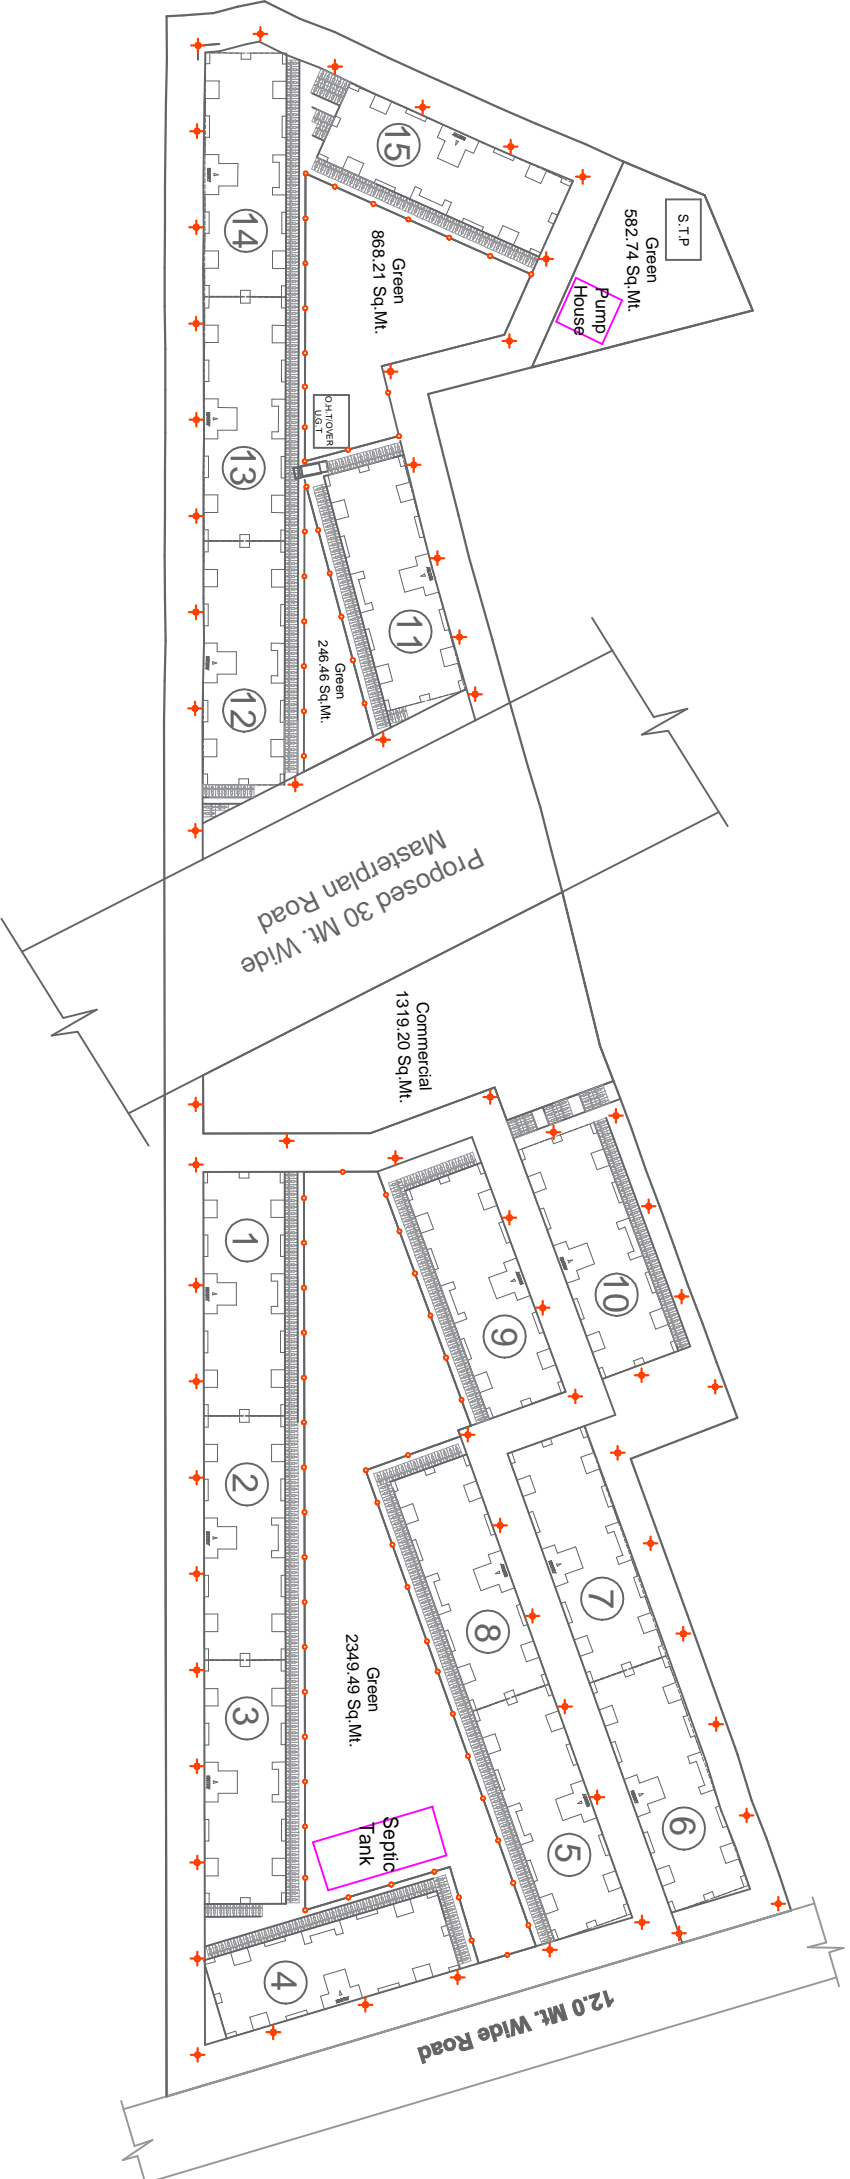


LEGEND:-	
STREET LIGHT	
PARK LIGHT	



ESTIMATE PURPOSE ONLY

PMAY HOUSES, Unnao - Shukliaganj Development Authority