

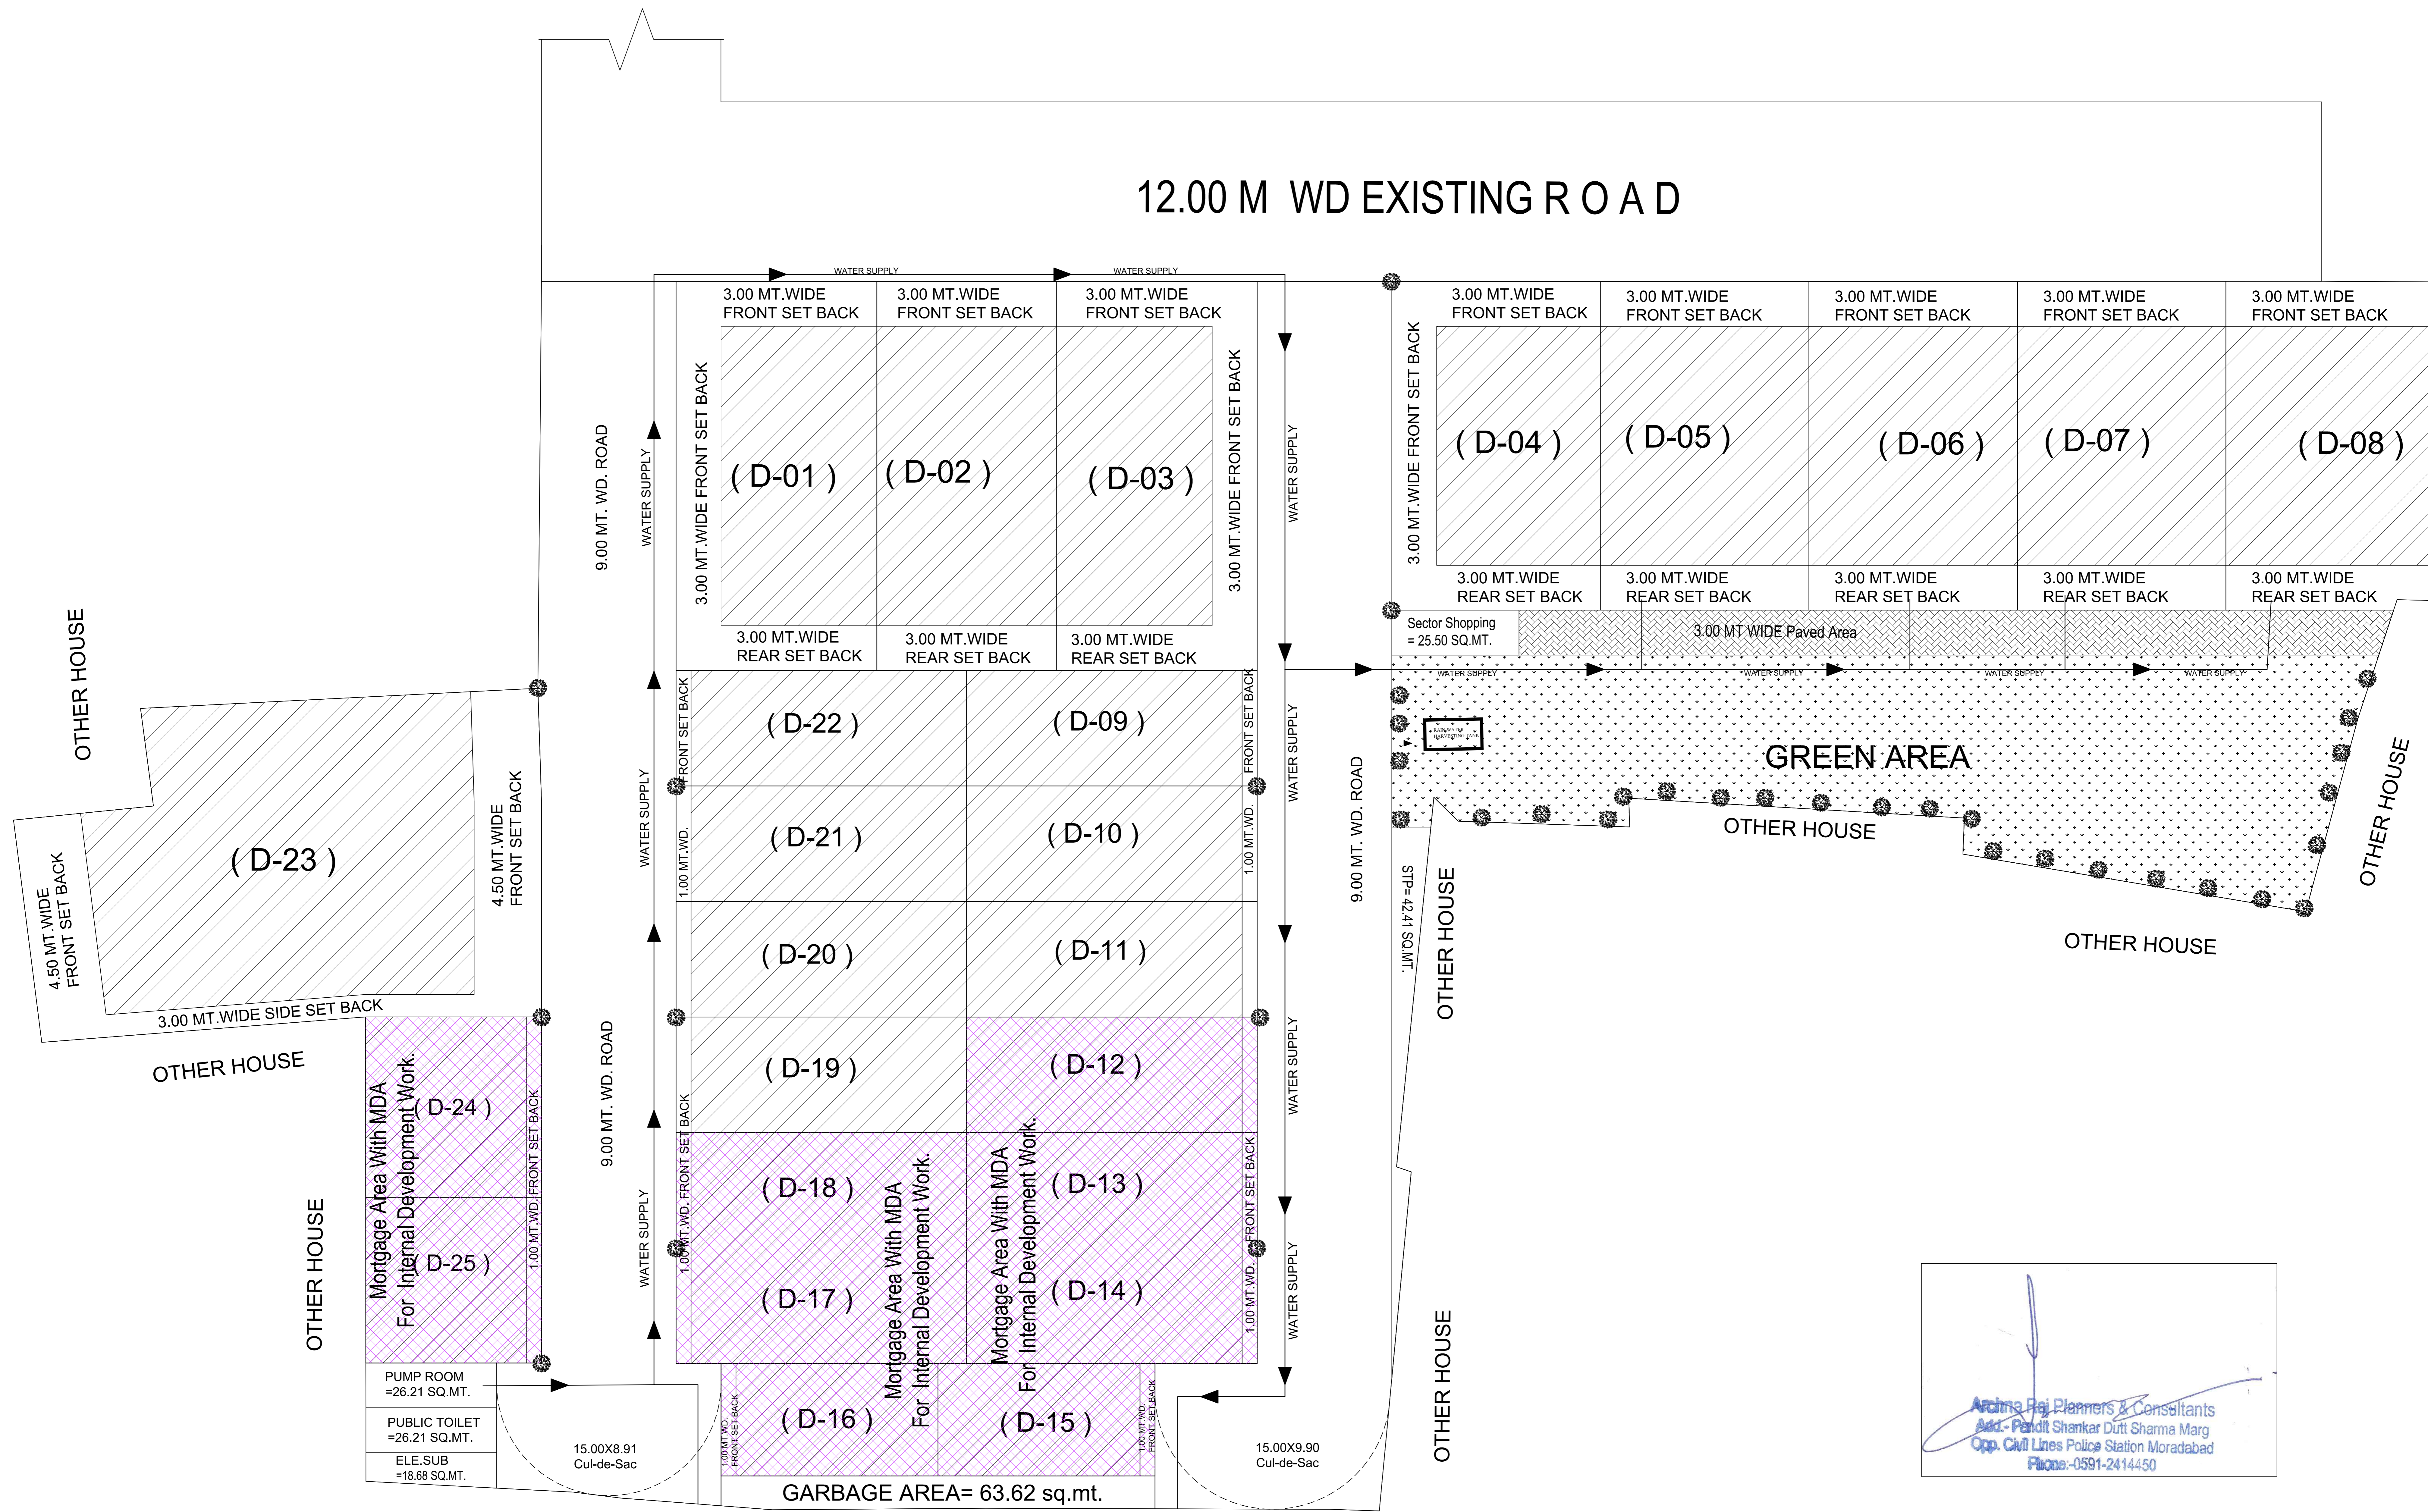


12.00 M WD EXISTING R O A D

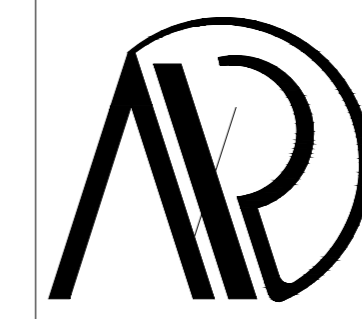

Archana Raj Planners & Consultants
 Add. - Pandit Shankar Dutt Sharma Marg
 Opp. Civil Lines Police Station Moradabad
 Phone:-0591-2414450

CLIENT:	PROJECT NAME- SAI GARDEN ENCLAVE	PROJECT:	DATE :	DRAWN BY:	ARCHITECT:
SHEET TITLE:	WATER SUPPLY LINE DRAWING	KHASRA NO. 134, 135, 136, 137,138, 139, 140, 141, 142, 143, 144, 145, 146, MUKRABPUR AHATMALI MORADABAD	25-11-2025		VINAYAK GUPTA B.ARCH ,M.ARCH(LONDON)
			DRG NO:		

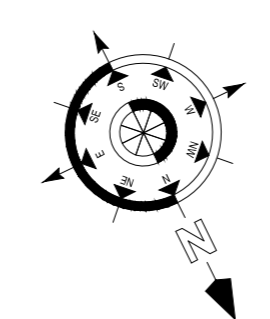

ARCHANA RAJ PLANNERS AND CONSULTANTS
 ARCHITECTURE INTERIORS LANDSCAPE URBAN DESIGN
 PANDIT SHANKAR DUTT SHARMA MARG, OPP. CIVIL LINES POLICE STATION, MORADABAD
 MOB. +91 9359438900 E-MAIL : arpci@outlook.com, vinayak_gupta2002@yahoo.com