
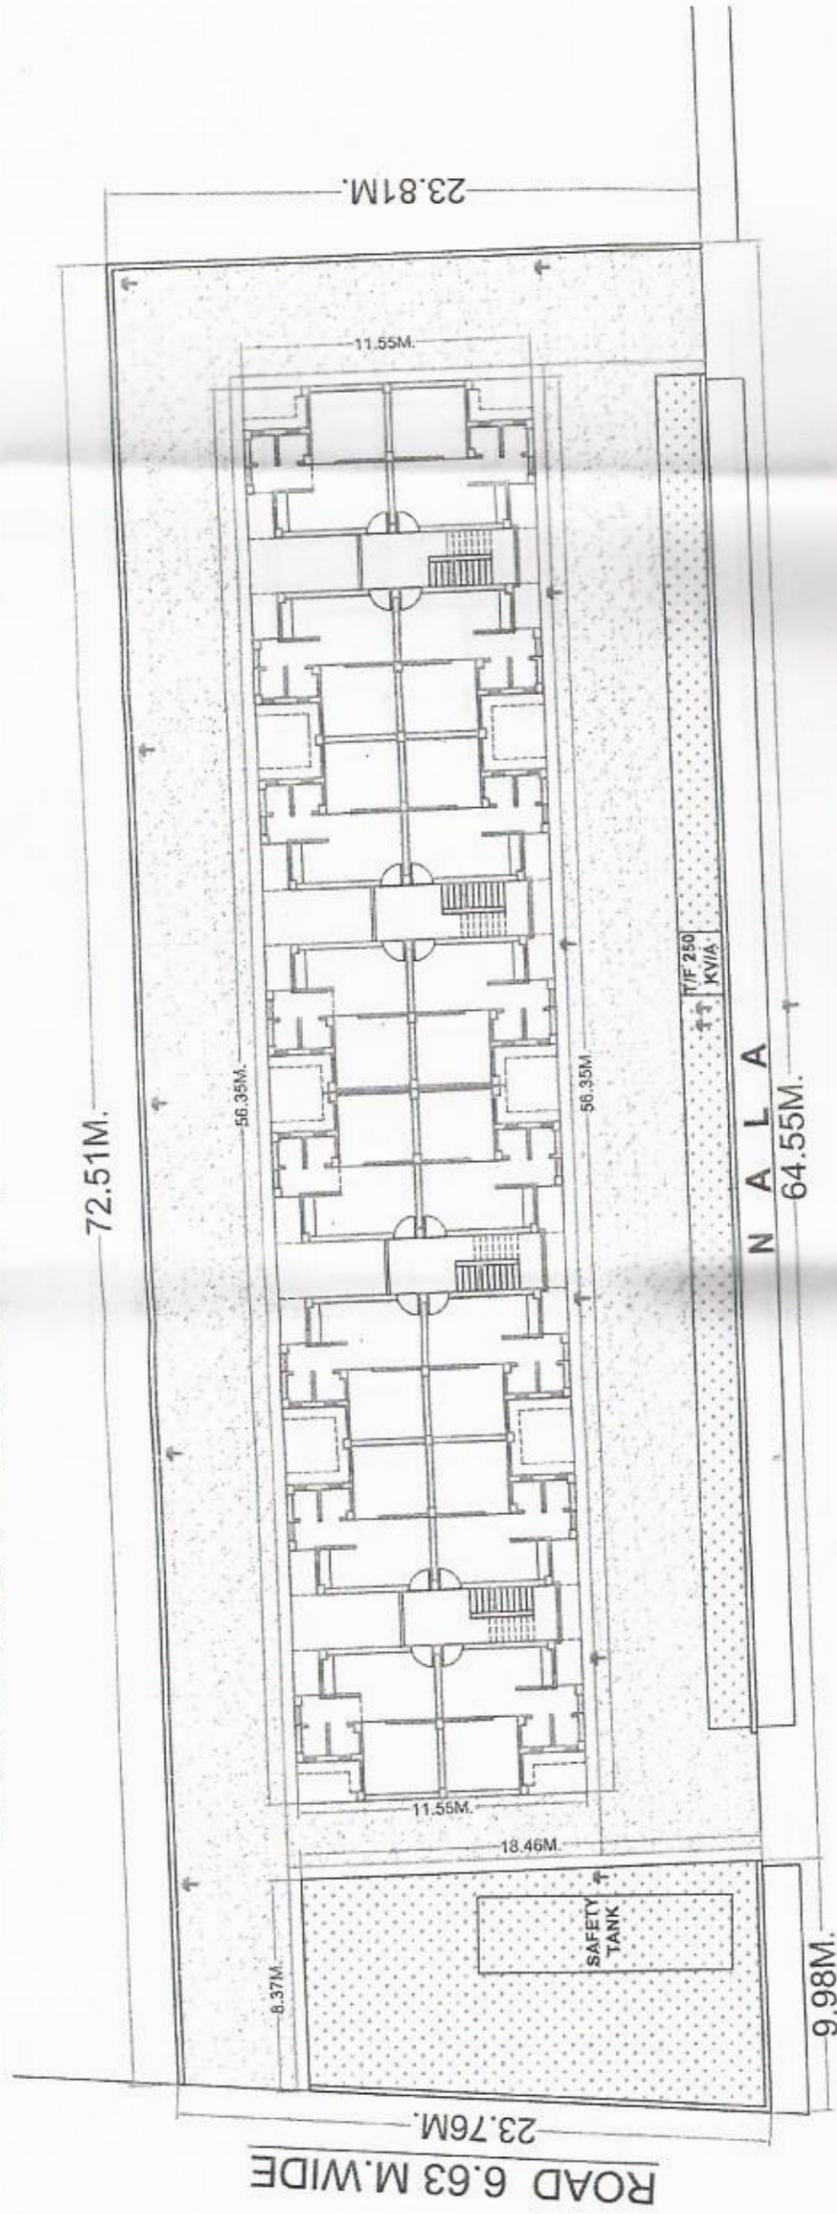


**LAYOUT PLAN OF
BEGRAJPUR, INDUSTRIAL AREA, MUZAFFARNAGAR**

LAND AREA - 1745.67 SQ.M.

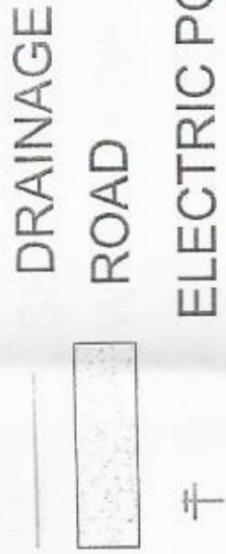

R O A D

Sahni
SAHNI & ASSOCIATES
AR. RISHI SAHNI
9 ARCH
REGD. NO. CA/2014-63741
TOWN HALL ROAD ARYA PURI,
MUZAFFARNAGAR (U.P.)

S.NO.	AREA DETAILS	AREA (SQ. MT.)	PER %
1.	TOTAL PLOT AREA	1745.67	100 %
2.	RESIDENTIAL	650.90	37.30 %
3.	ROADS	833.02	47.70 %
	PARK	261.75	15 %

000030

Sahni
अभिषेक अभियंता
मुजफ्फरनगर
मुजफ्फरनगर

Sahni
(2500 600 800)
मुख्य अभियंता

Sahni
मुजफ्फरनगर विद्युत विभाग
मुजफ्फरनगर

Sahni
मुजफ्फरनगर विद्युत विभाग
मुजफ्फरनगर