


TOTAL PLOT AREA = 39,295.50 SQ.M.

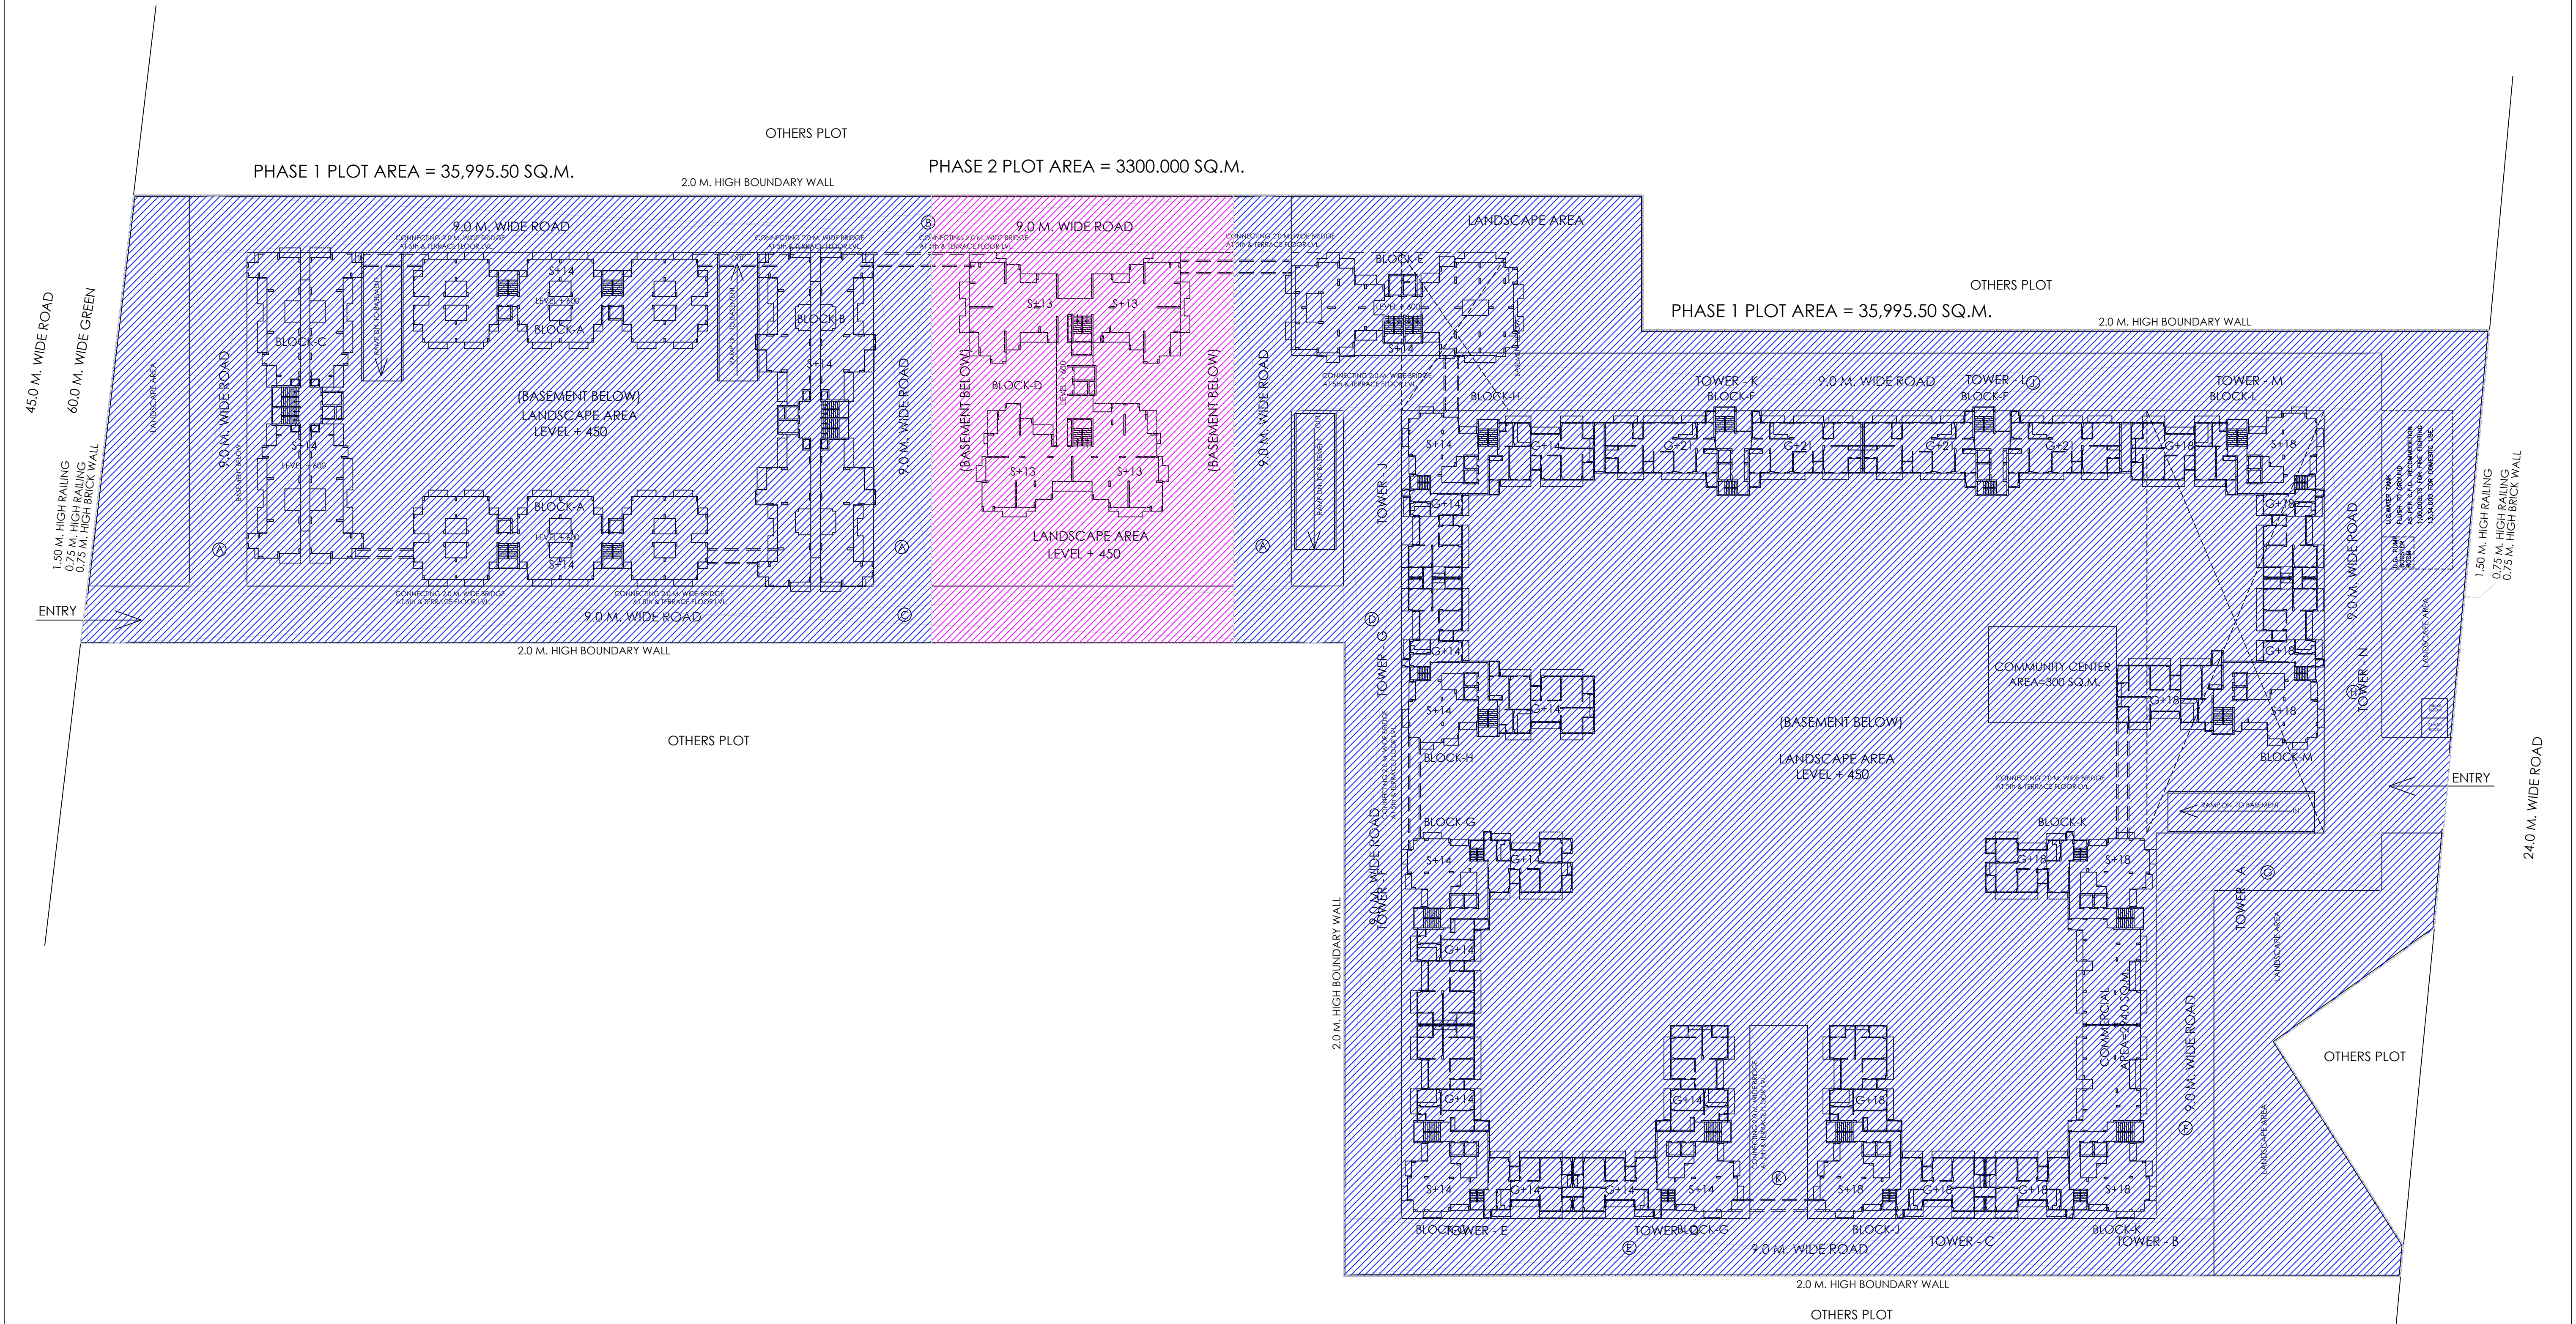

PROJECT:- GROUP HOUSING FOR PERFECT PROBUILD (P) LTD PLOT NO.-003B,SECTOR-77, AT NOIDA. (U.P.)	SIGNING AUTHORITY	ARCHITECT'S SIGN	REVISED SUBMISSION DRAWING		 NORTH	ARCHITECTS:- M. N. ANDLEY B.ARCH. F.I.I.A. F.I.V.	
			DRG. TITLE:- LAYOUT PLAN			ANDLEYS ASSOCIATES PVT. LTD.	
			SCALE:1:750	DRG. NO.: 01			ARCHITECTS ENGINEERS PLANNERS
			DLT.BY:-Mukesh	DATE:-18/08/2012			39 HOUSING SOCIETY N.D.S.E.-I NEW DELHI - 110049