


Final
21/11/19

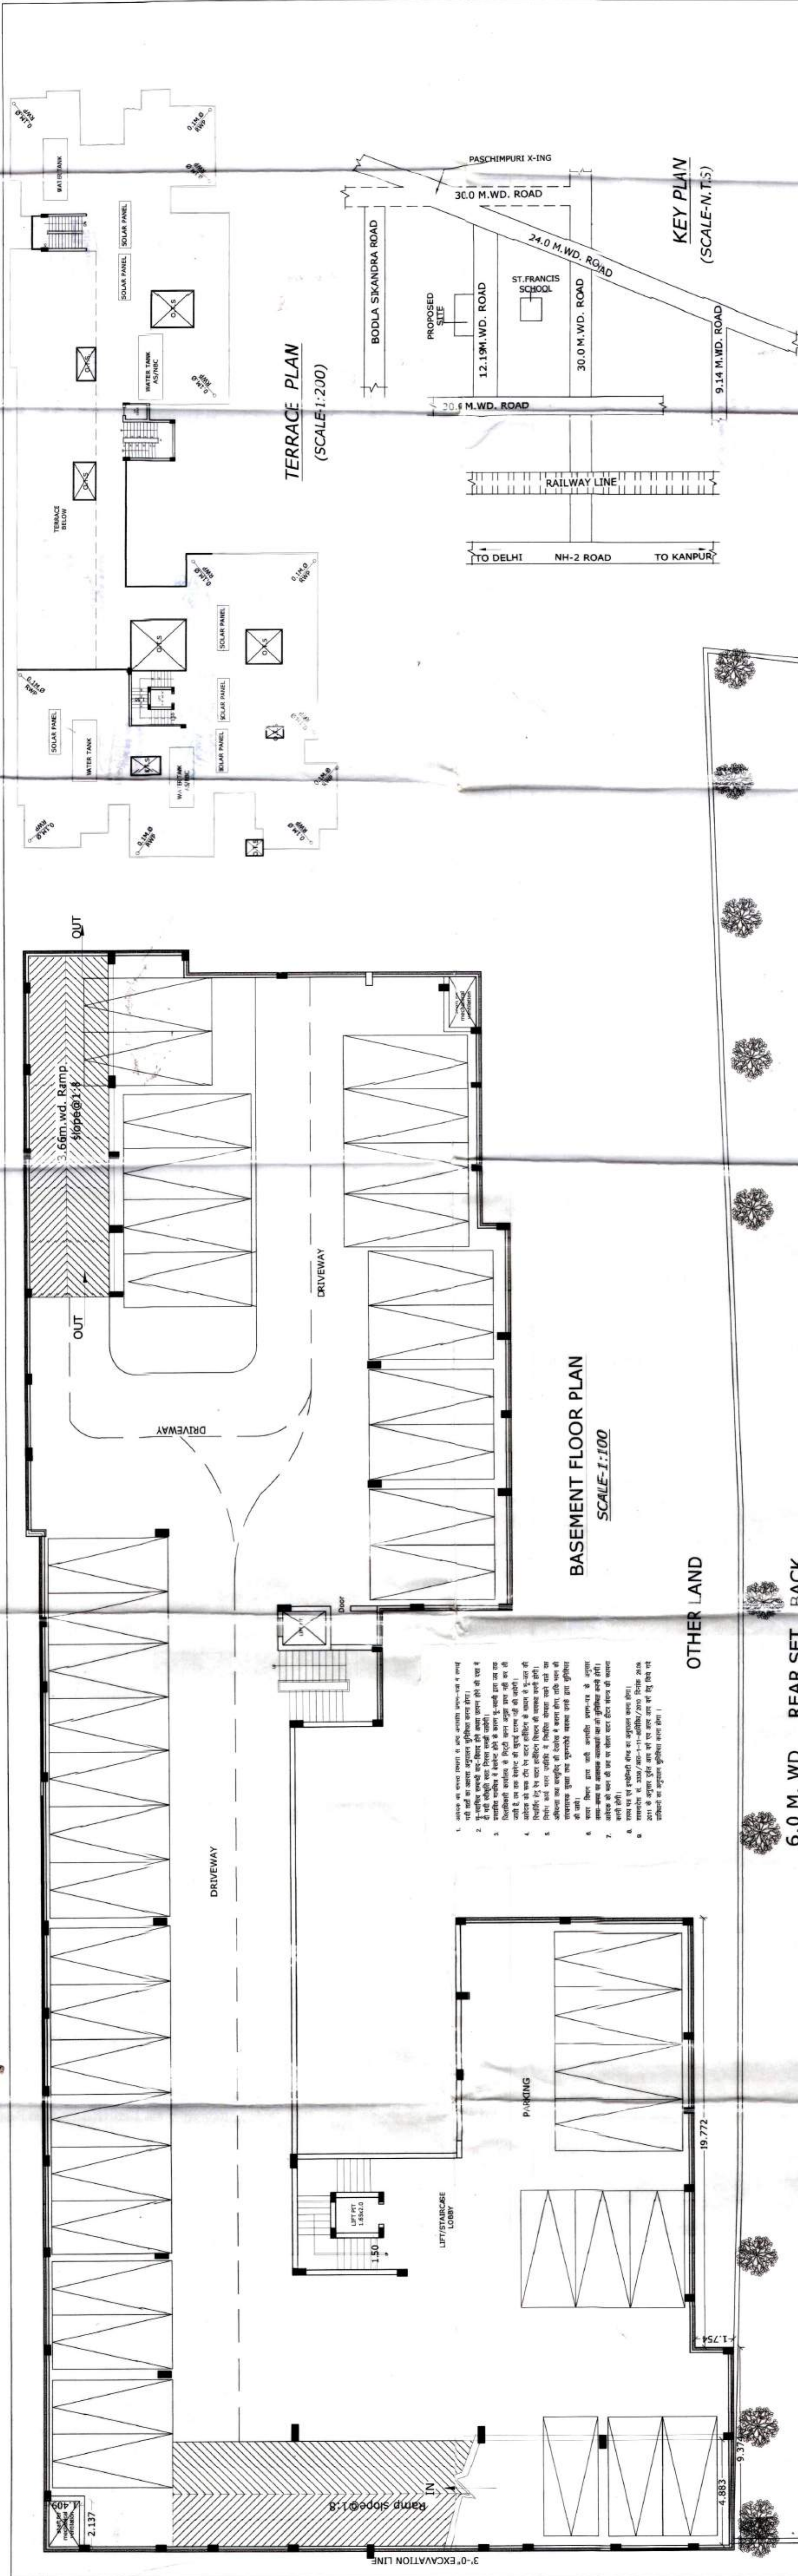

AREA CHART:-	
PRESENT OWNER NAME	PRESENT OWNER NAME
NO. 1. INFRASTATE PVT. LTD.	NO. 1. INFRASTATE PVT. LTD.

