


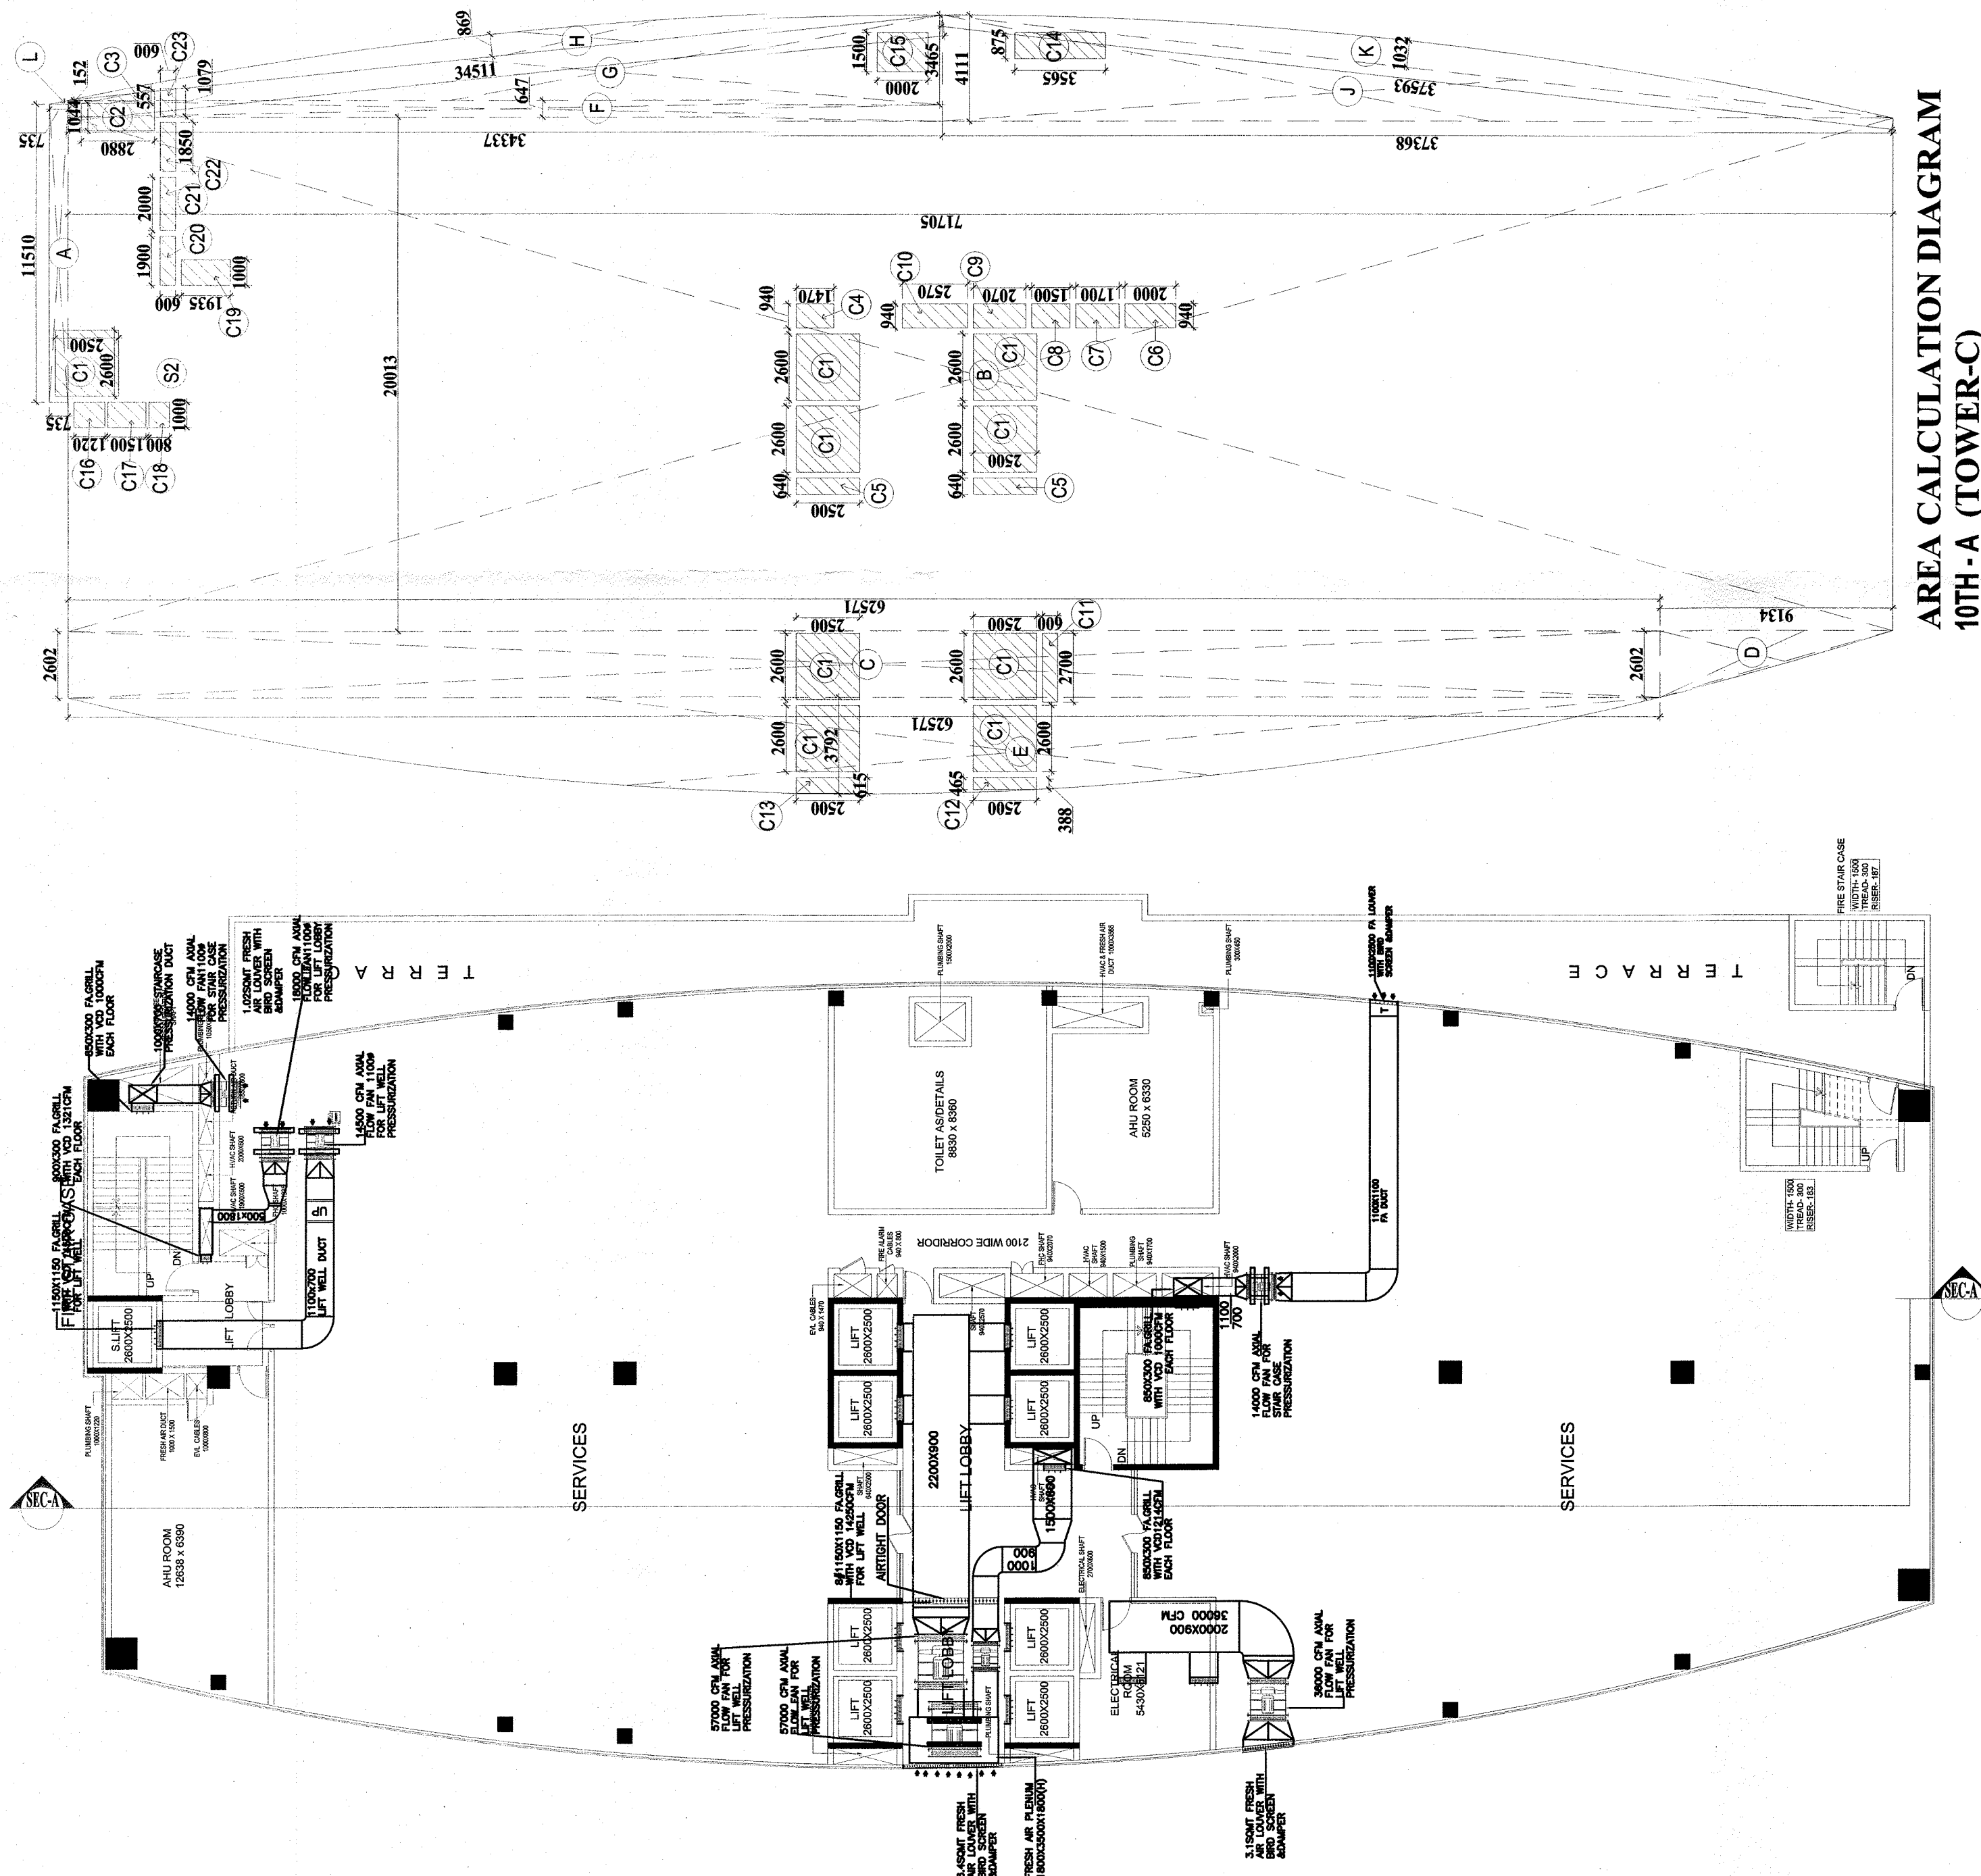


10th -A FLOOR PLAN

AREA CALCULATION FOR 10TH-A FLOOR (TOWER-C)			
S.NO.	LENGTH	WIDTH	AREA (SQ.M.)
A	11.510	0.735	1
B	20.013	2.1705	1
TOTAL AREA (A) =			1980.54
CUTOUT AREA			
C1	2.00	2.50	9
C2	1.04	2.80	1
C3	3.0357	2.80	1
C4	0.940	1.470	1
C5	0.640	2.500	2
C6	0.940	2.000	1
C7	0.940	1.700	1
C8	0.940	1.700	1
C9	0.940	1.500	1
C10	0.940	2.070	1
C11	2.70	0.600	1
C12	2.70	0.600	1
C13	0.615	2.500	1
C14	0.615	2.500	1
C15	0.615	2.500	1
C16	1.000	1.50	1
C17	1.000	1.50	1
C18	1.000	1.995	1
C19	1.000	0.60	1
C20	1.000	0.60	1
C21	1.000	0.60	1
C22	1.85	0.60	1
C23	1.079	0.60	1
TOTAL CUTOUT AREA (A)			96.07
TOTAL F.A.R. AREA (A) =			1980.54 (96.07/289.20)

AREA CALCULATION DIAGRAM MUMTY (TOWER-C)

AREA CALCULATION FOR MUMTY (TOWER-C)			
S.NO.	LENGTH	WIDTH	AREA (SQ.M.)
A	3.760	5.500	1
TOTAL AREA (A) =			20.76

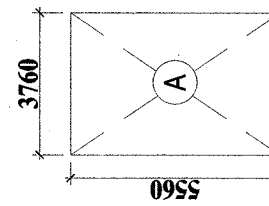



TYPICAL FLOOR PLAN (13TH,17TH & 20TH)



TYPICAL FLOOR PLAN (11TH,12TH,14TH,15TH, 16TH,18TH,19TH & 21ST)

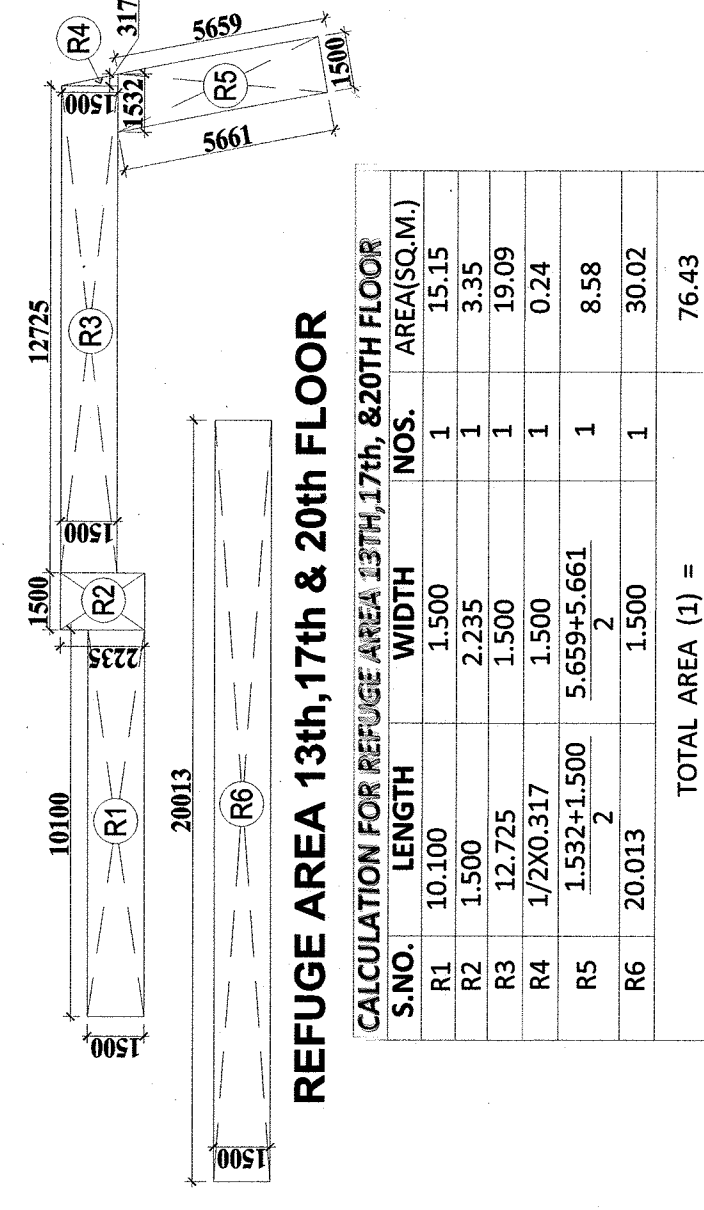

AREA CALCULATION FOR REFUGE AREA 13TH,17TH & 20TH FLOOR

CALCULATION FOR REFUGE AREA 13TH,17TH, &20TH FLOOR			
S.NO.	LENGTH	WIDTH	NOS. AREA(SQ.M.)
R1	10.100	1.500	1 15.15
R2	1.500	2.235	1 3.35
R3	12.725	1.500	1 19.09
R4	1/2X0.317	1.500	1 0.24
R5	1.532+1.500	5.659+5.661	1 8.58
	2	2	
R6	20.013	1.500	1 30.02
TOTAL AREA (±) =			76.43