


Map for Proposed Building is per City Laws. Submitted for approval please.

Map for Proposed Building is per City Laws. Submitted for approval please.

[REVISED PLAN]

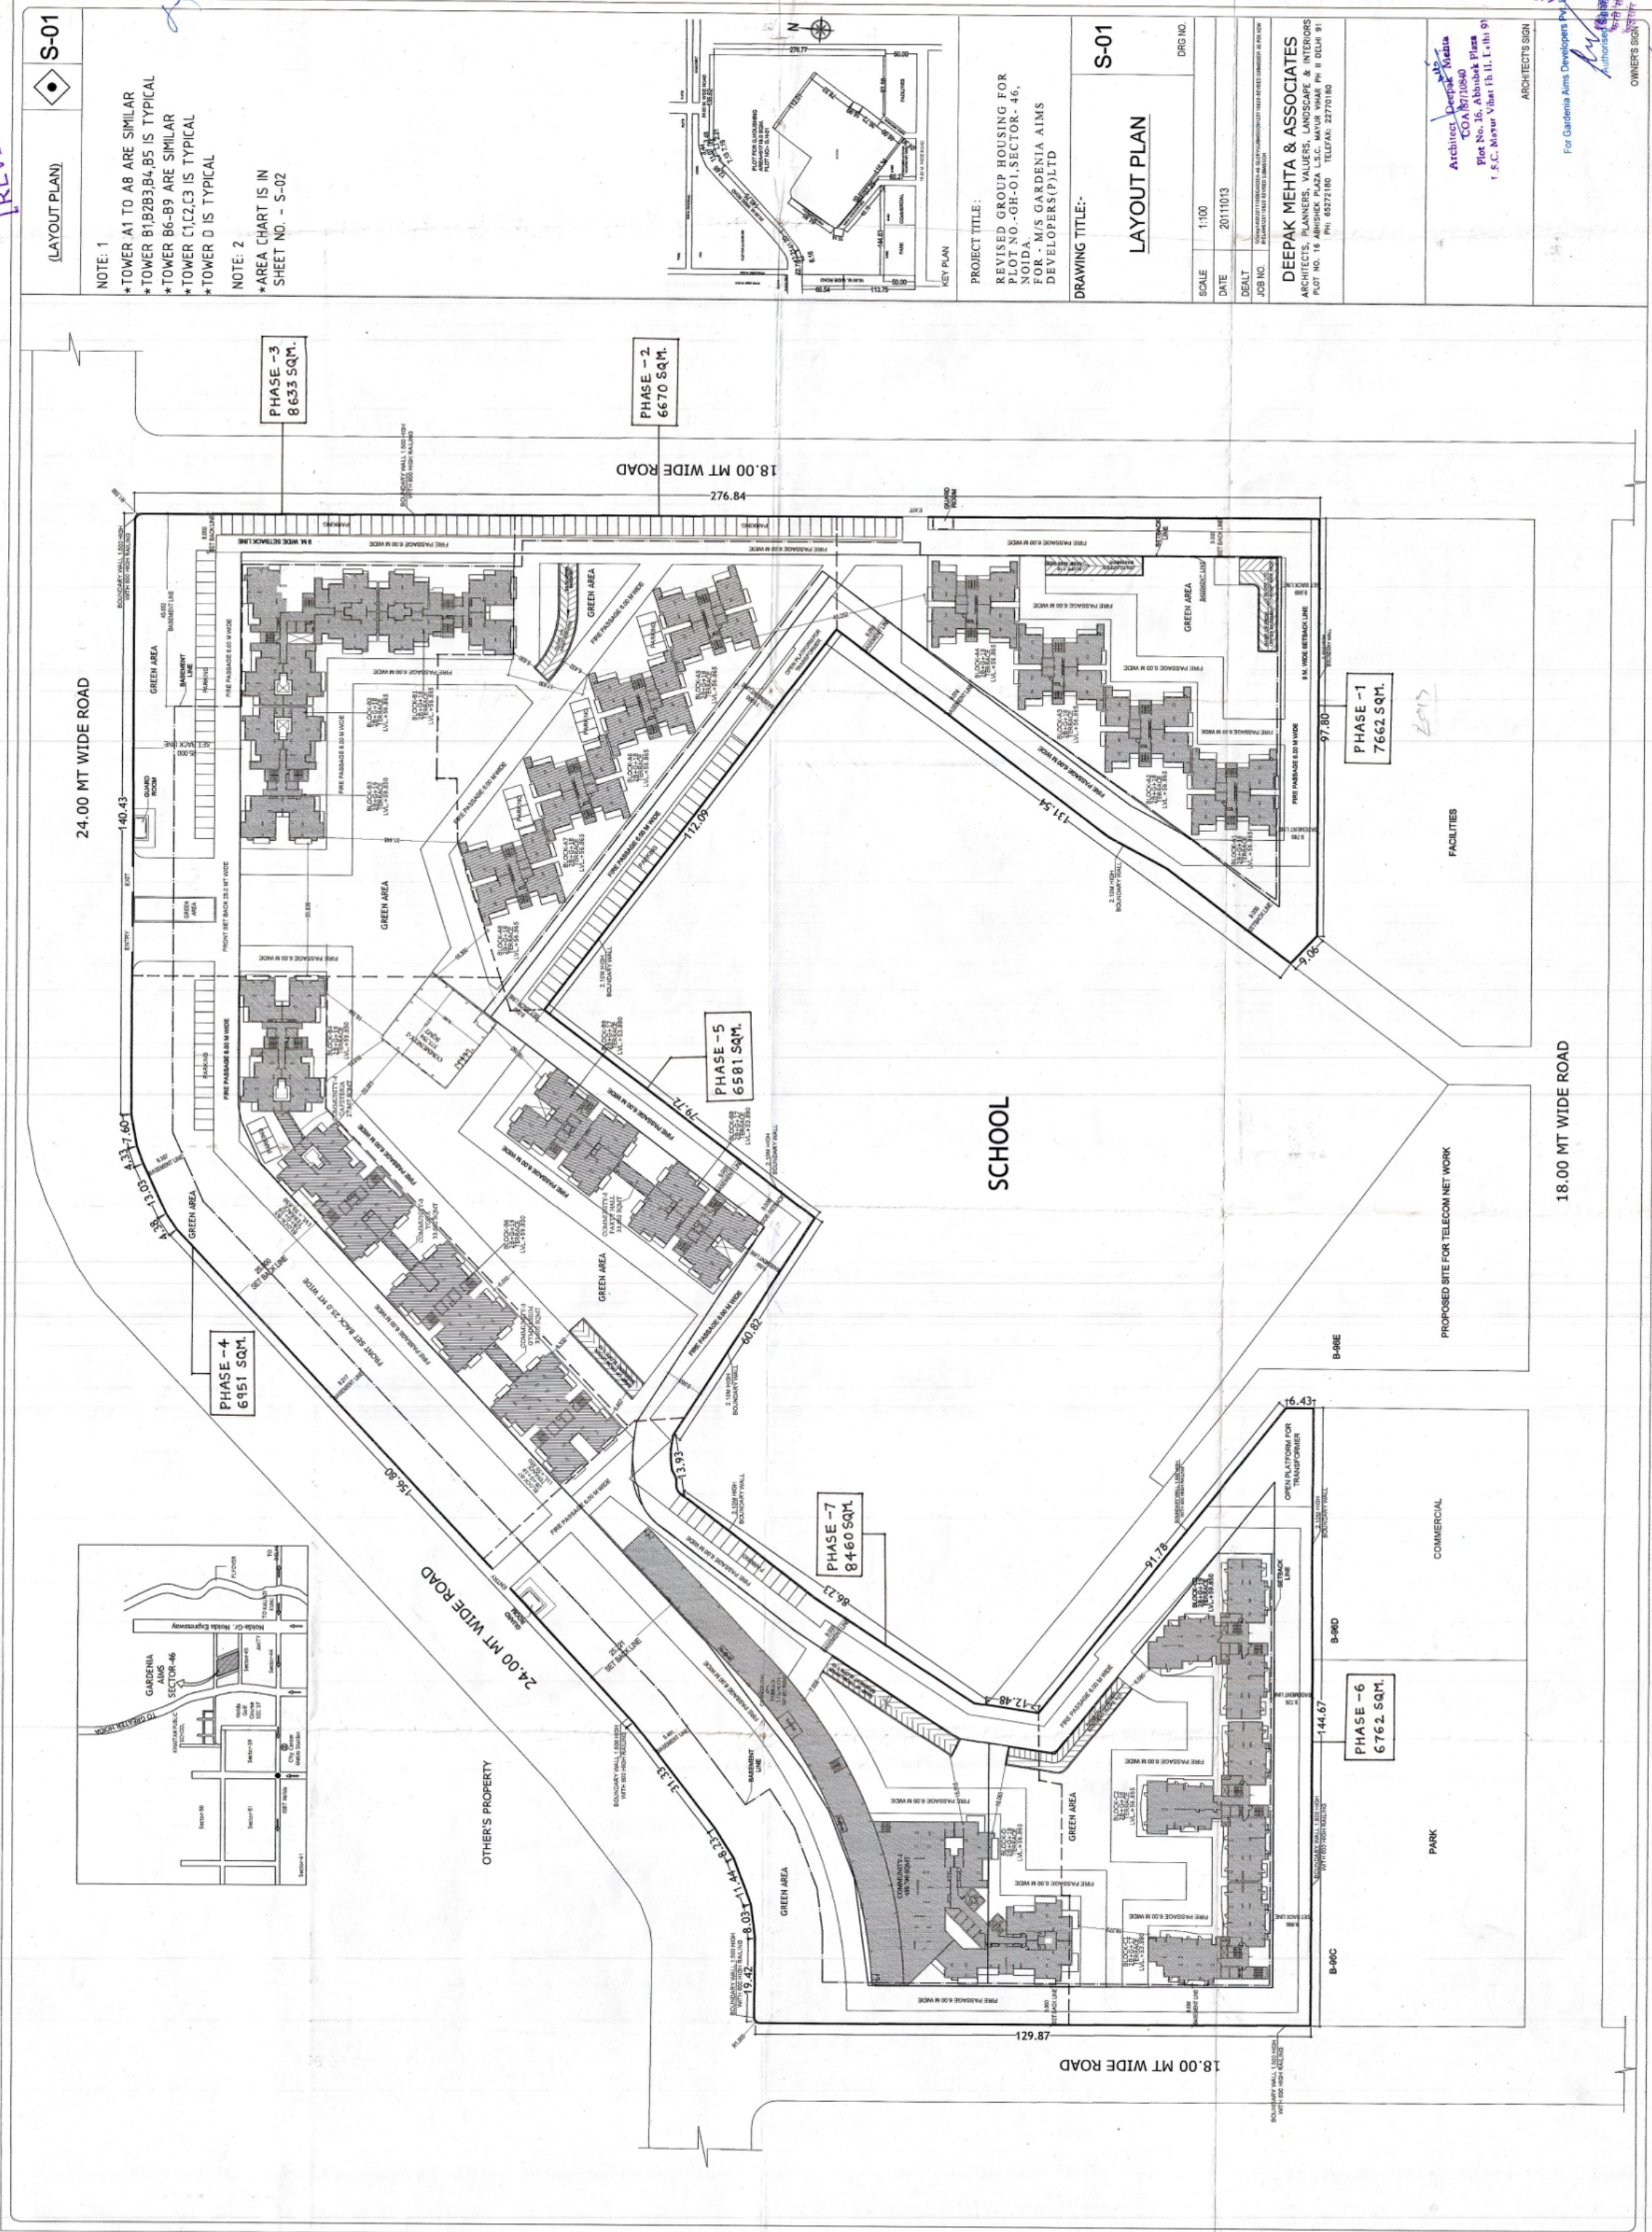

(LAYOUT PLAN) S-01

NOTE: 1
* TOWER A1 TO A8 ARE SIMILAR
* TOWER B1, B2, B3, B4, B5 IS TYPICAL
* TOWER B6-B9 ARE SIMILAR
* TOWER C1, C2, C3 IS TYPICAL
* TOWER D IS TYPICAL

NOTE: 2
* AREA CHART IS IN SHEET NO. - S-02



PROJECT TITLE:
REVISED GROUP HOUSING FOR PLOT NO. - GH-01, SECTOR - 46, NOIDA
FOR - M/S GARDENIA AIMS DEVELOPERS (P) LTD

DRAWING TITLE:-
LAYOUT PLAN
S-01

SCALE: 1:100
DATE: 20/11/13
DEALT: [blank]
JOB NO. [blank]

DEEPAK MEHTA & ASSOCIATES
ARCHITECTS, PLANNERS, LANDSCAPE & INTERIORS
PLOT NO. 16, ABHINAV PRAJA, L.S.C. MAYAPUR VILLAGE PH II DELHI 81
PH: 85272180 TELEFAX: 22770180

ARCHITECT'S SIGN
For Gardenia Aims Developers Pvt. Ltd.

ARCHITECT'S SIGN
For Gardenia Aims Developers Pvt. Ltd.

OWNERS SIGN
For Gardenia Aims Developers Pvt. Ltd.

Map for Proposed Building is per City Laws. Submitted for approval please.

Map for Proposed Building is per City Laws. Submitted for approval please.