

59.42



**ALREADY
SANCTIONED
HOTEL AS
PER MAP
NO.-1794/04**

DATED-



17-11-2004

**TO BE
DEMOLISHED
IN PHASE-2**

ESTIMATE TO BE CHARGED

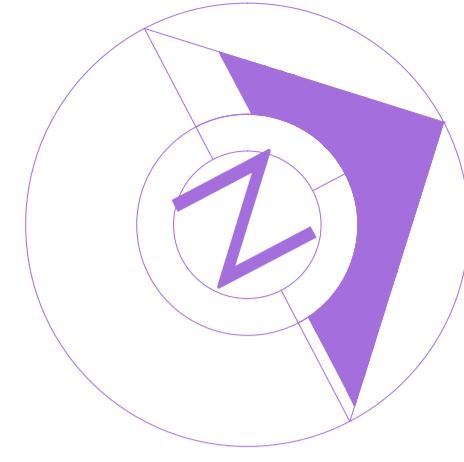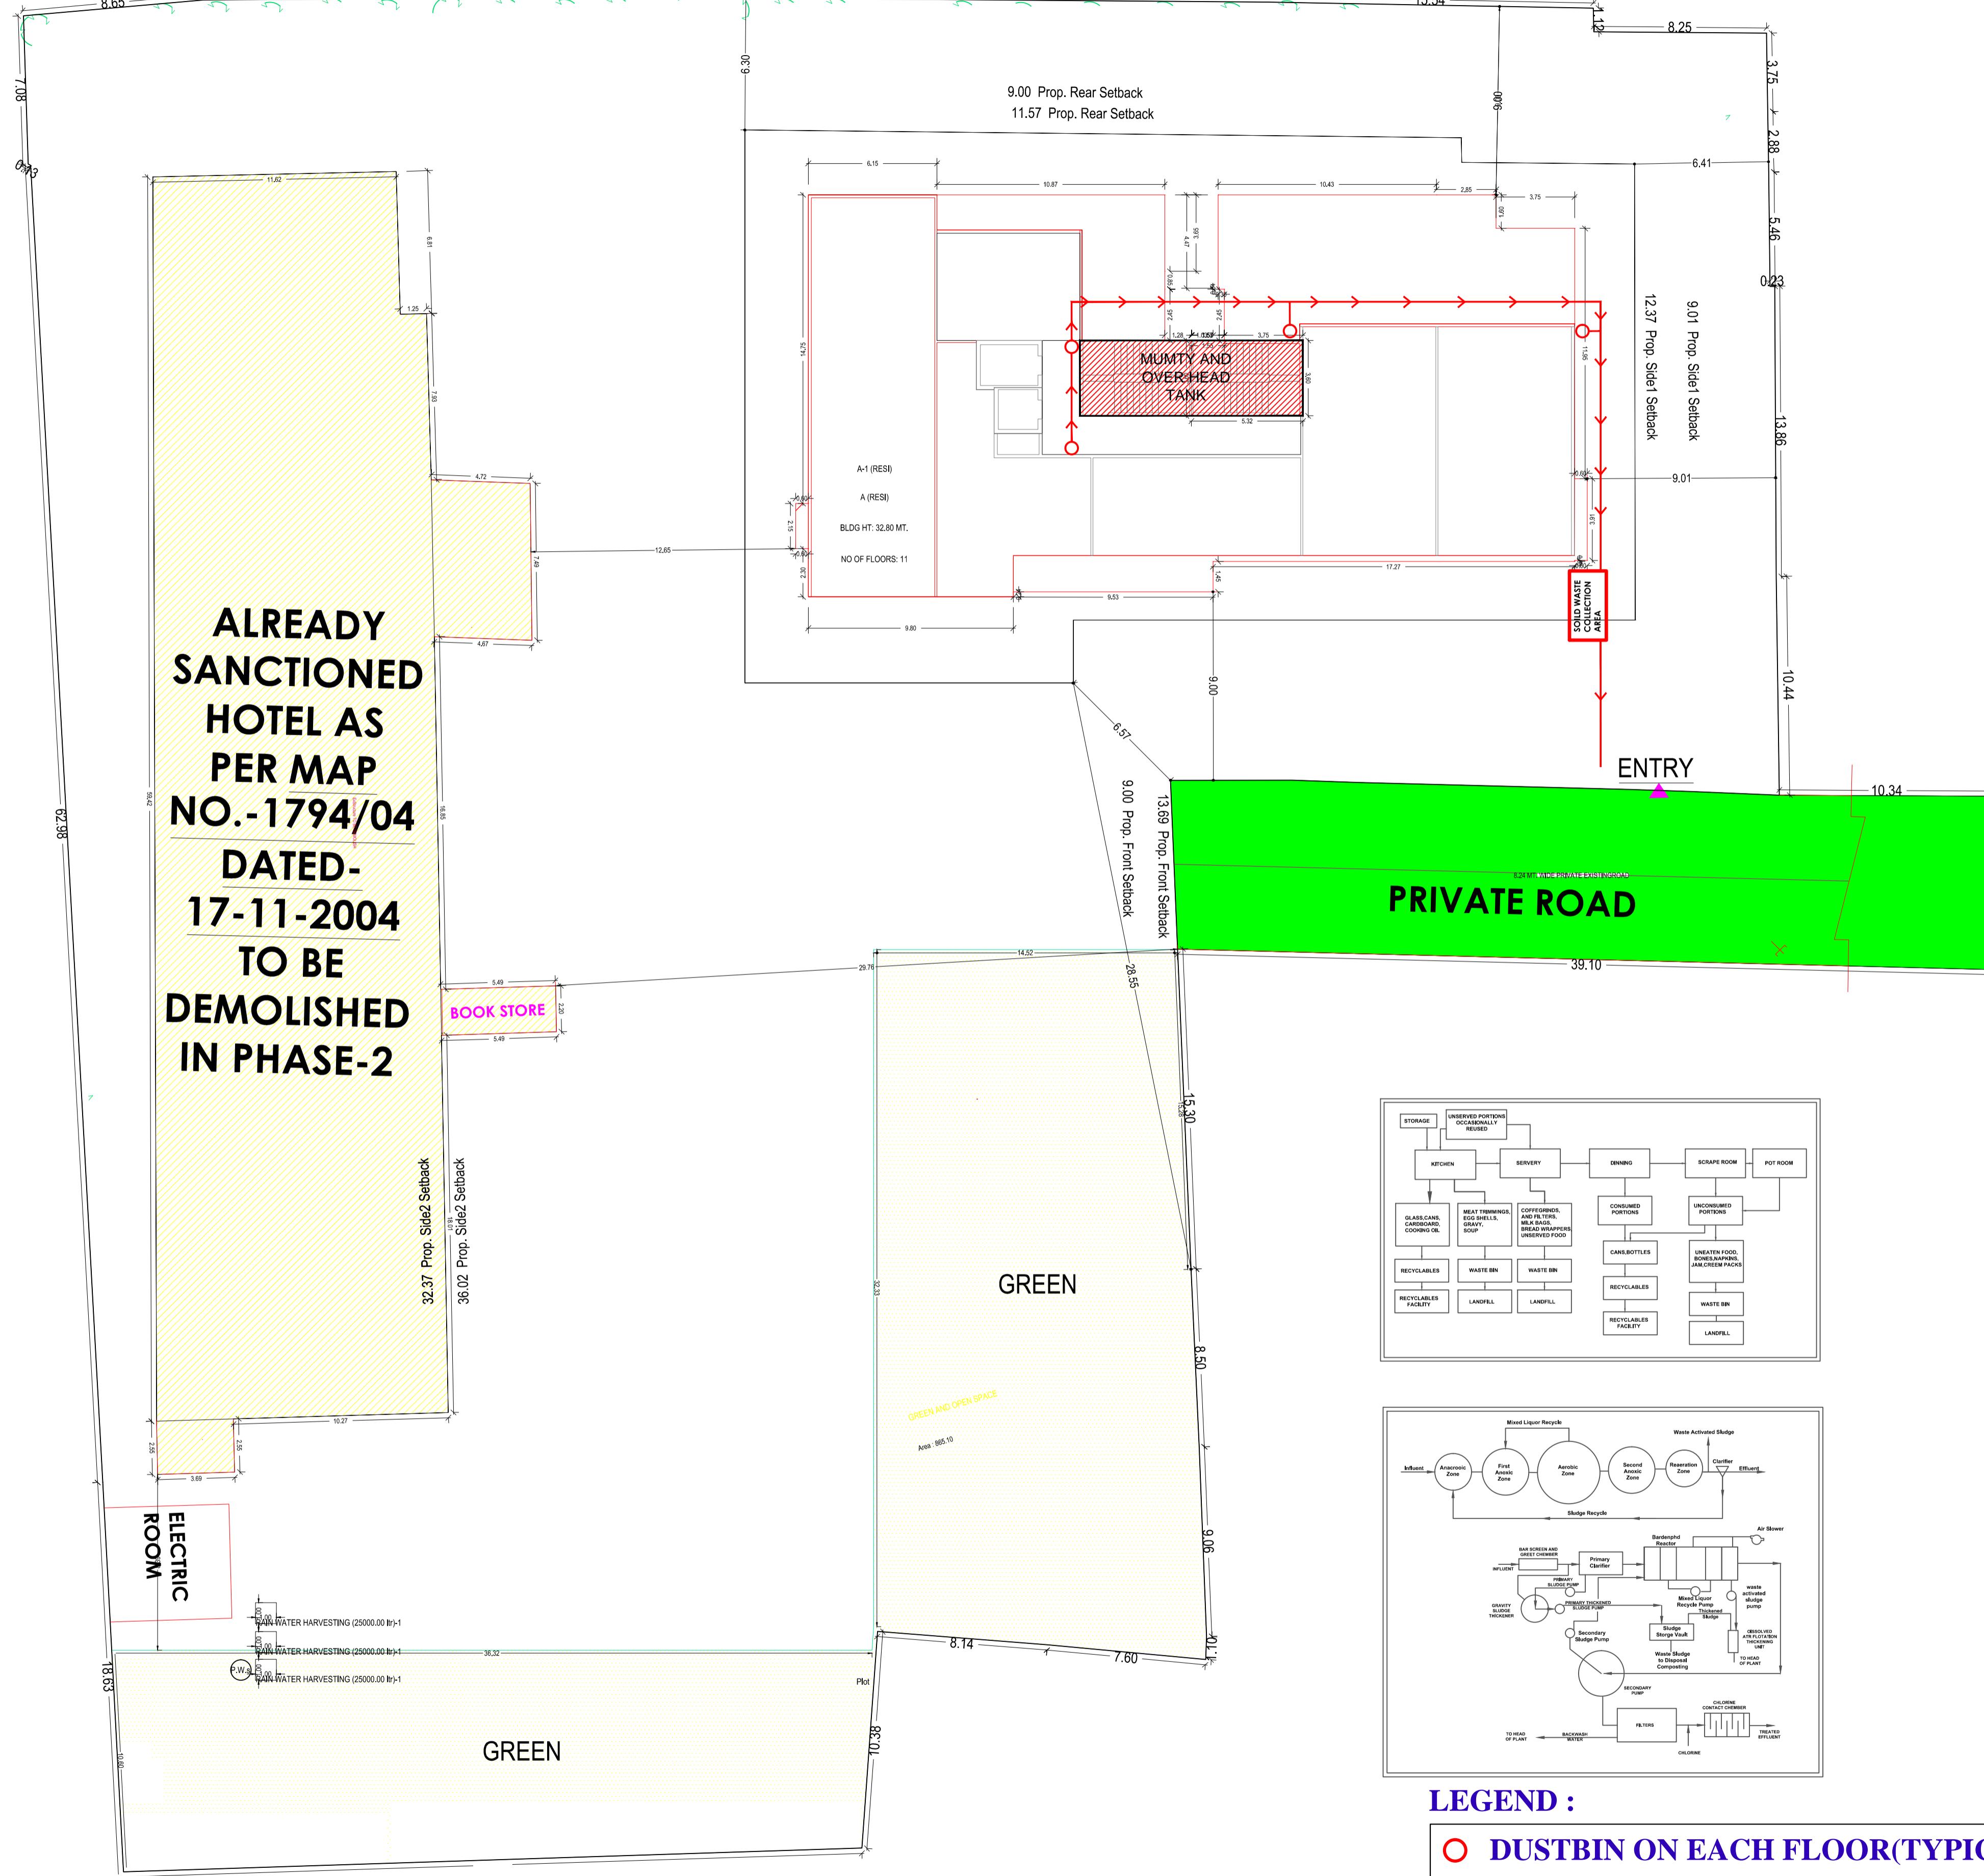

WASTE DISPOSAL PLAN

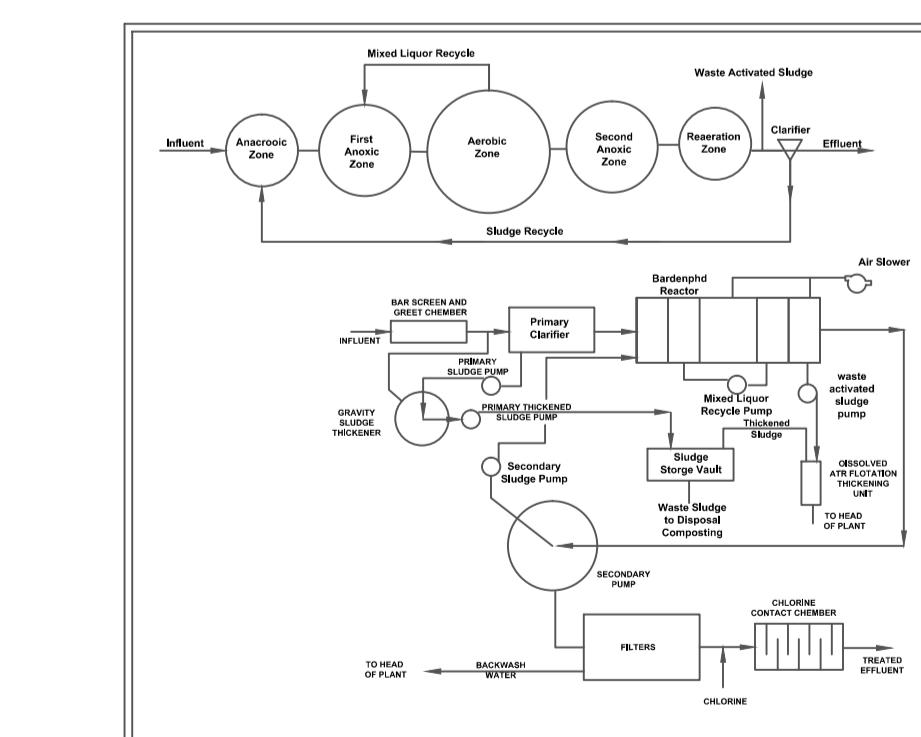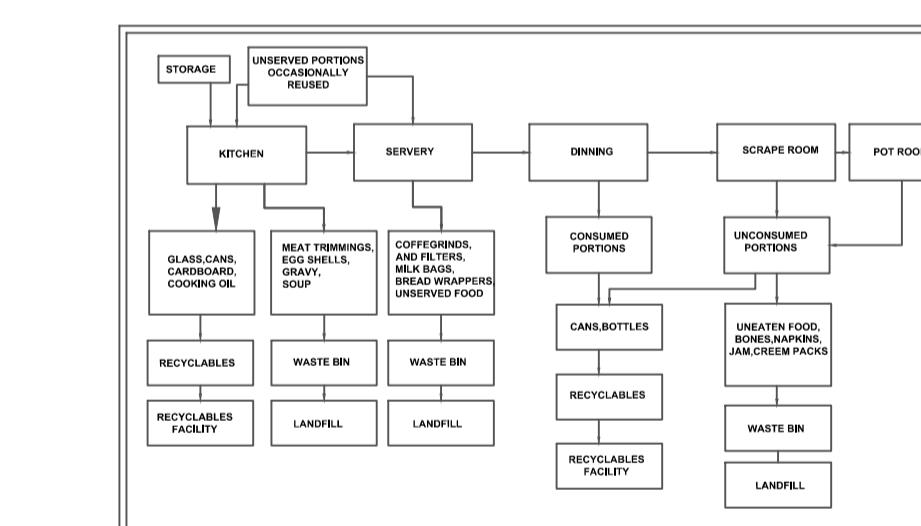

LEGEND

○ DUSTBIN ON EACH FLOOR(TYPICAL)

→ WASTE EXIT PATH