


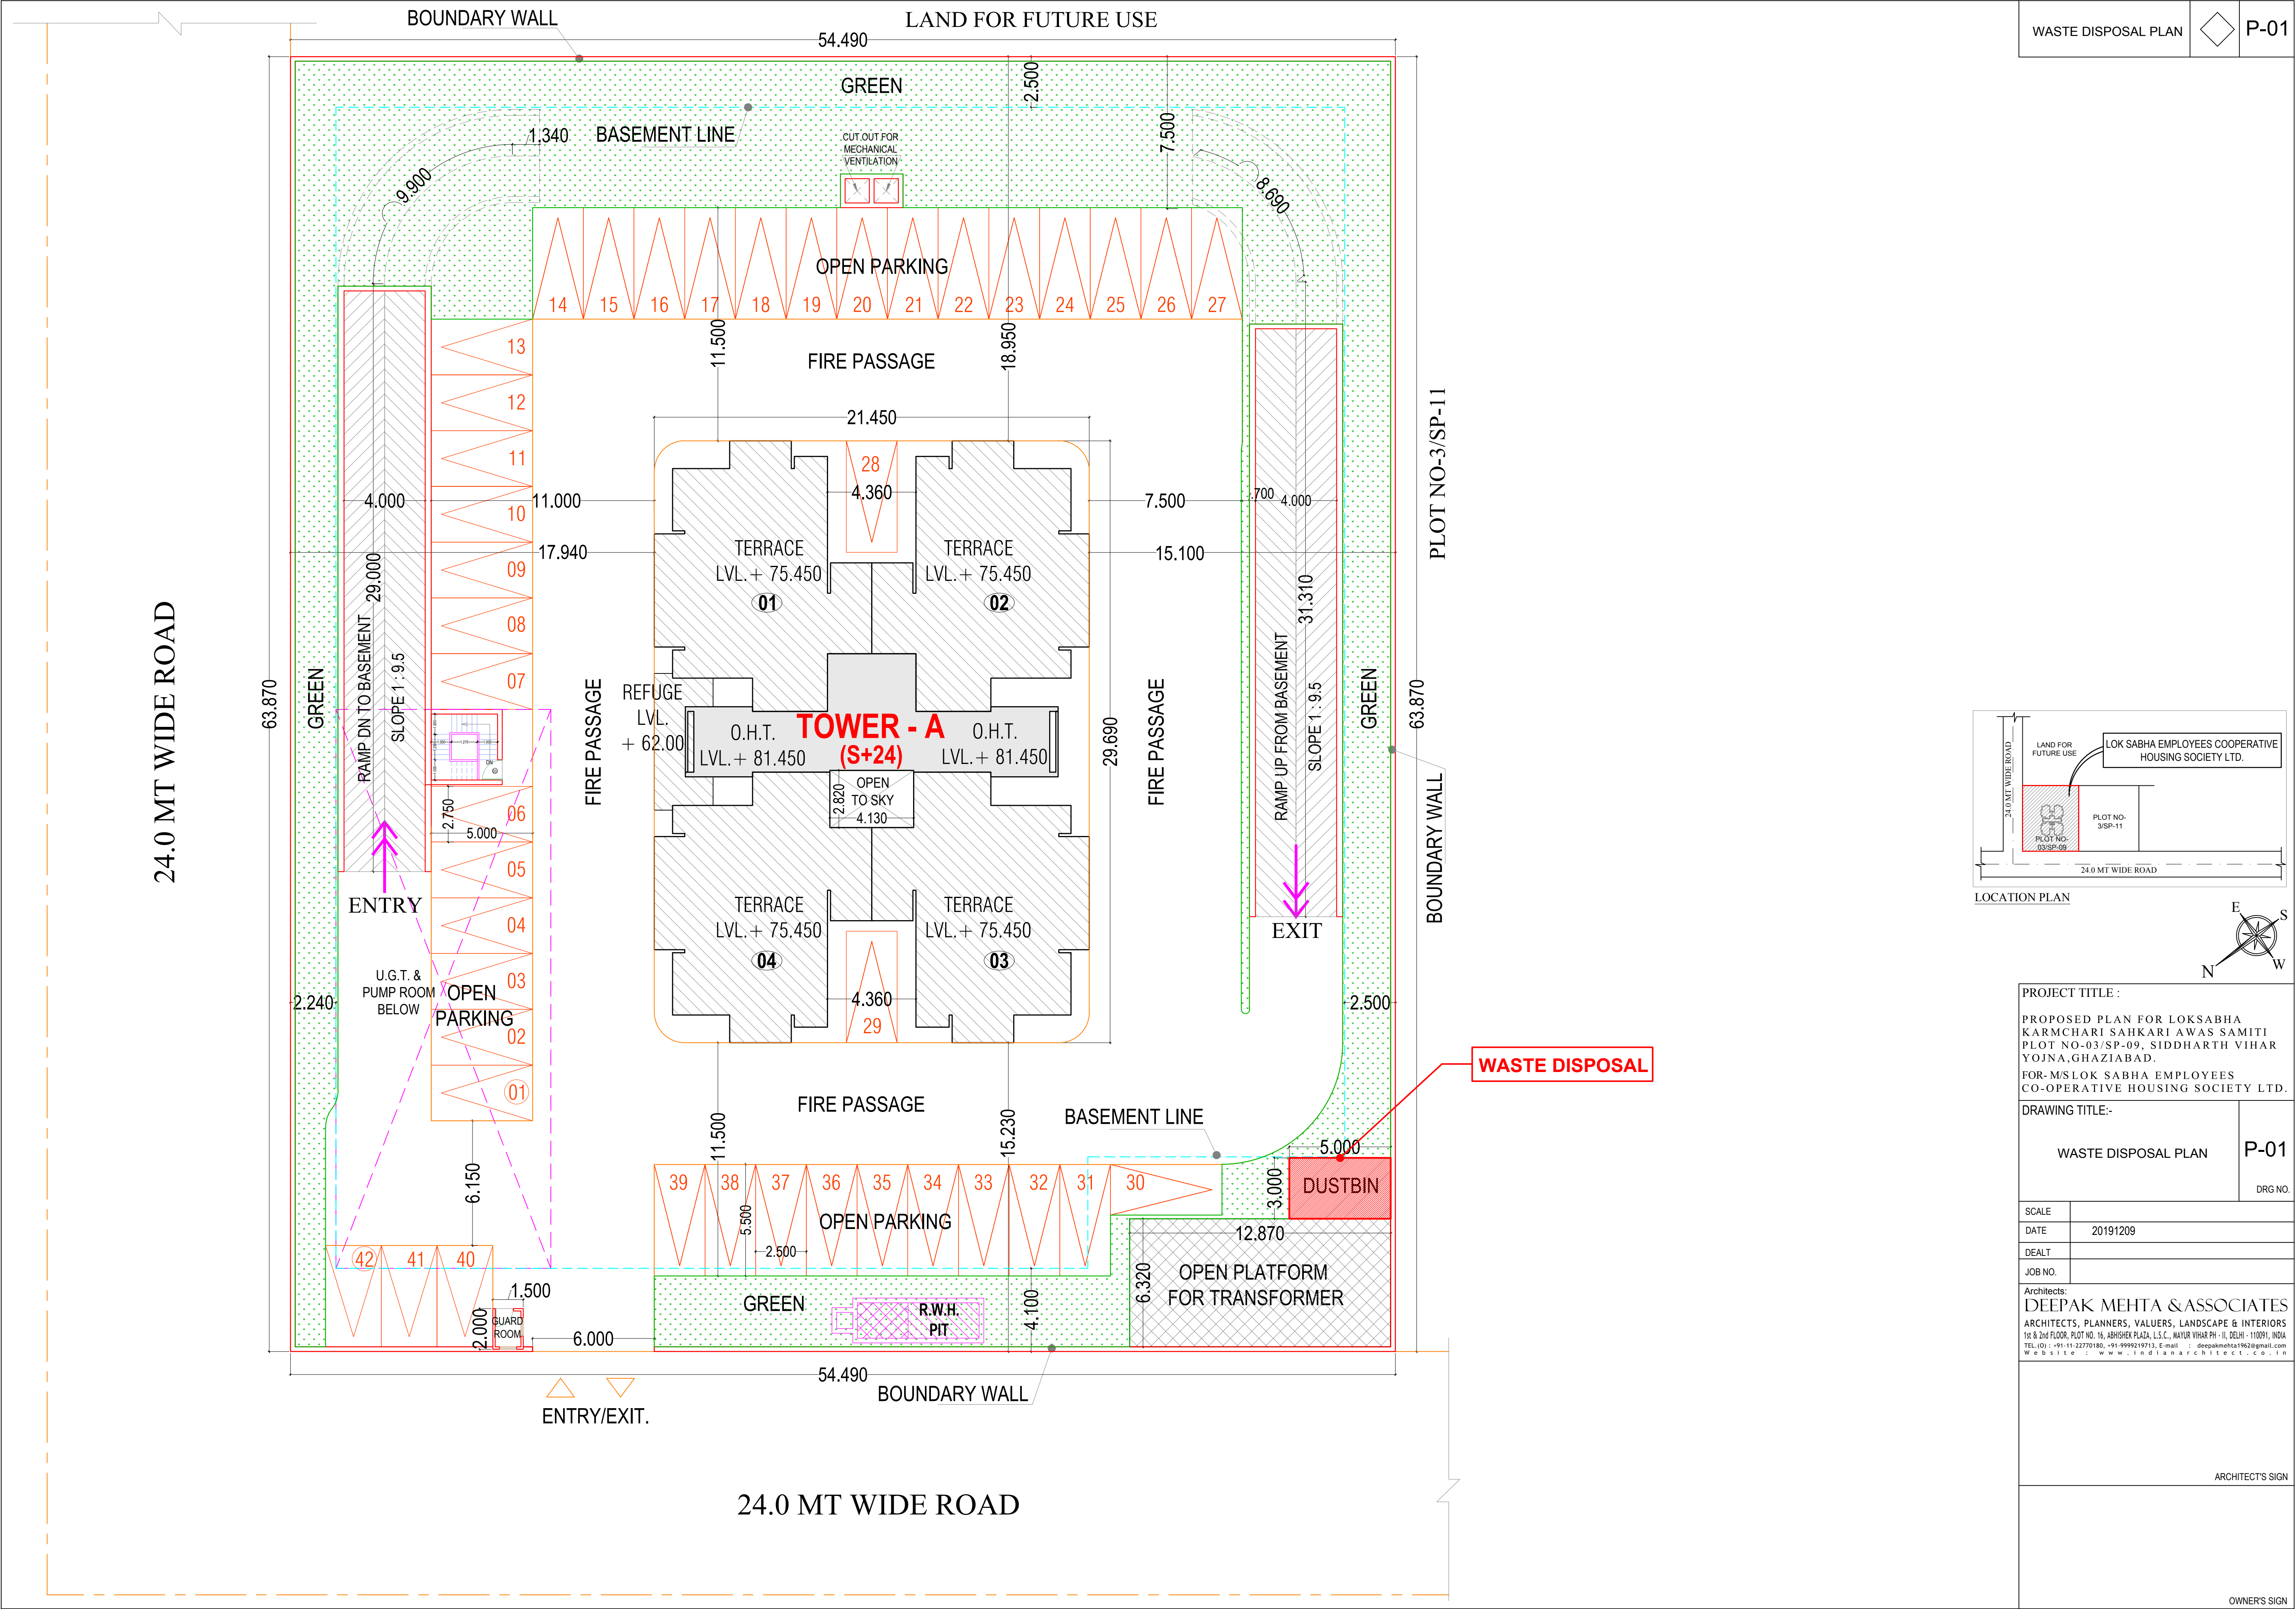

LOCATION PLAN

24.0 MT WIDE ROAD

LAND FOR FUTURE USE

LOK SABHA EMPLOYEES COOPERATIVE HOUSING SOCIETY LTD.

PLOT NO-3/SP-09

PLOT NO-3/SP-11

24.0 MT WIDE ROAD

PROJECT TITLE :

PROPOSED PLAN FOR LOKSABHA KARMCHARI SAHKARI AWAS SAMITI PLOT NO-03/SP-09, SIDDHARTH VIHAR YOJNA, GHAZIABAD.

FOR M/S LOK SABHA EMPLOYEES CO-OPERATIVE HOUSING SOCIETY LTD.

DRAWING TITLE:-

WASTE DISPOSAL PLAN

P-01

DRG NO.

SCALE

DATE

20191209

DEALT

JOB NO.

Architects:

DEEPAK MEHTA & ASSOCIATES

ARCHITECTS, PLANNERS, VALUERS, LANDSCAPE & INTERIORS

1st & 2nd FLOOR, PLOT NO. 16, ABHISHEK PLAZA, L.S.C., MAYAPUR VIHAR PH-II, DELHI-110091, INDIA

TEL (01) : +91-11-22770180, +91-9999219713, E mail : deepakmehta1962@gmail.com

Website : www.indianarchitect.co.in

ARCHITECT'S SIGN

OWNERS SIGN