


PROJECT-

PROPOSED GROUP HOUSING AT GOVINDPUR, ALLAHABAD

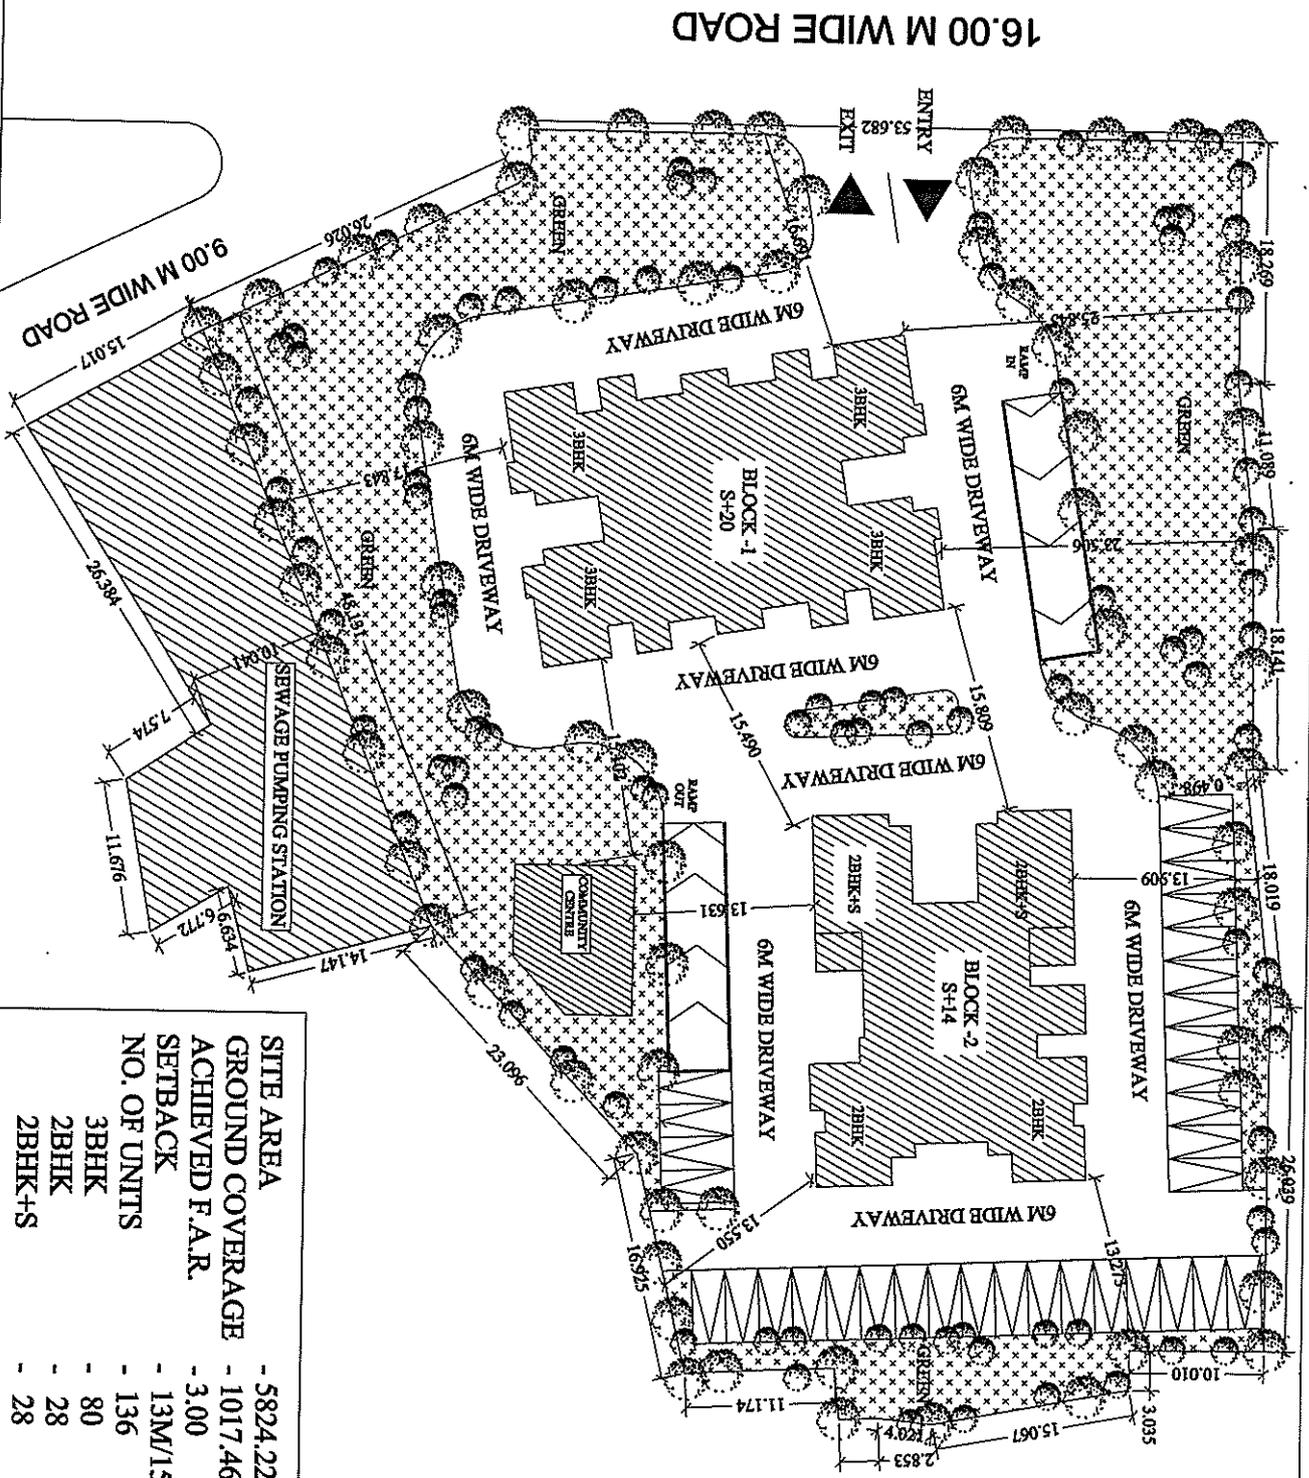

SITE AREA	- 5824.22 SQM
GROUND COVERAGE	- 1017.46 SQM(17.4%)
ACHIEVED F.A.R.	- 3.00
SETBACK	- 13M/15M
NO. OF UNITS	- 136
3BHK	- 80
2BHK	- 28
2BHK+S	- 28