




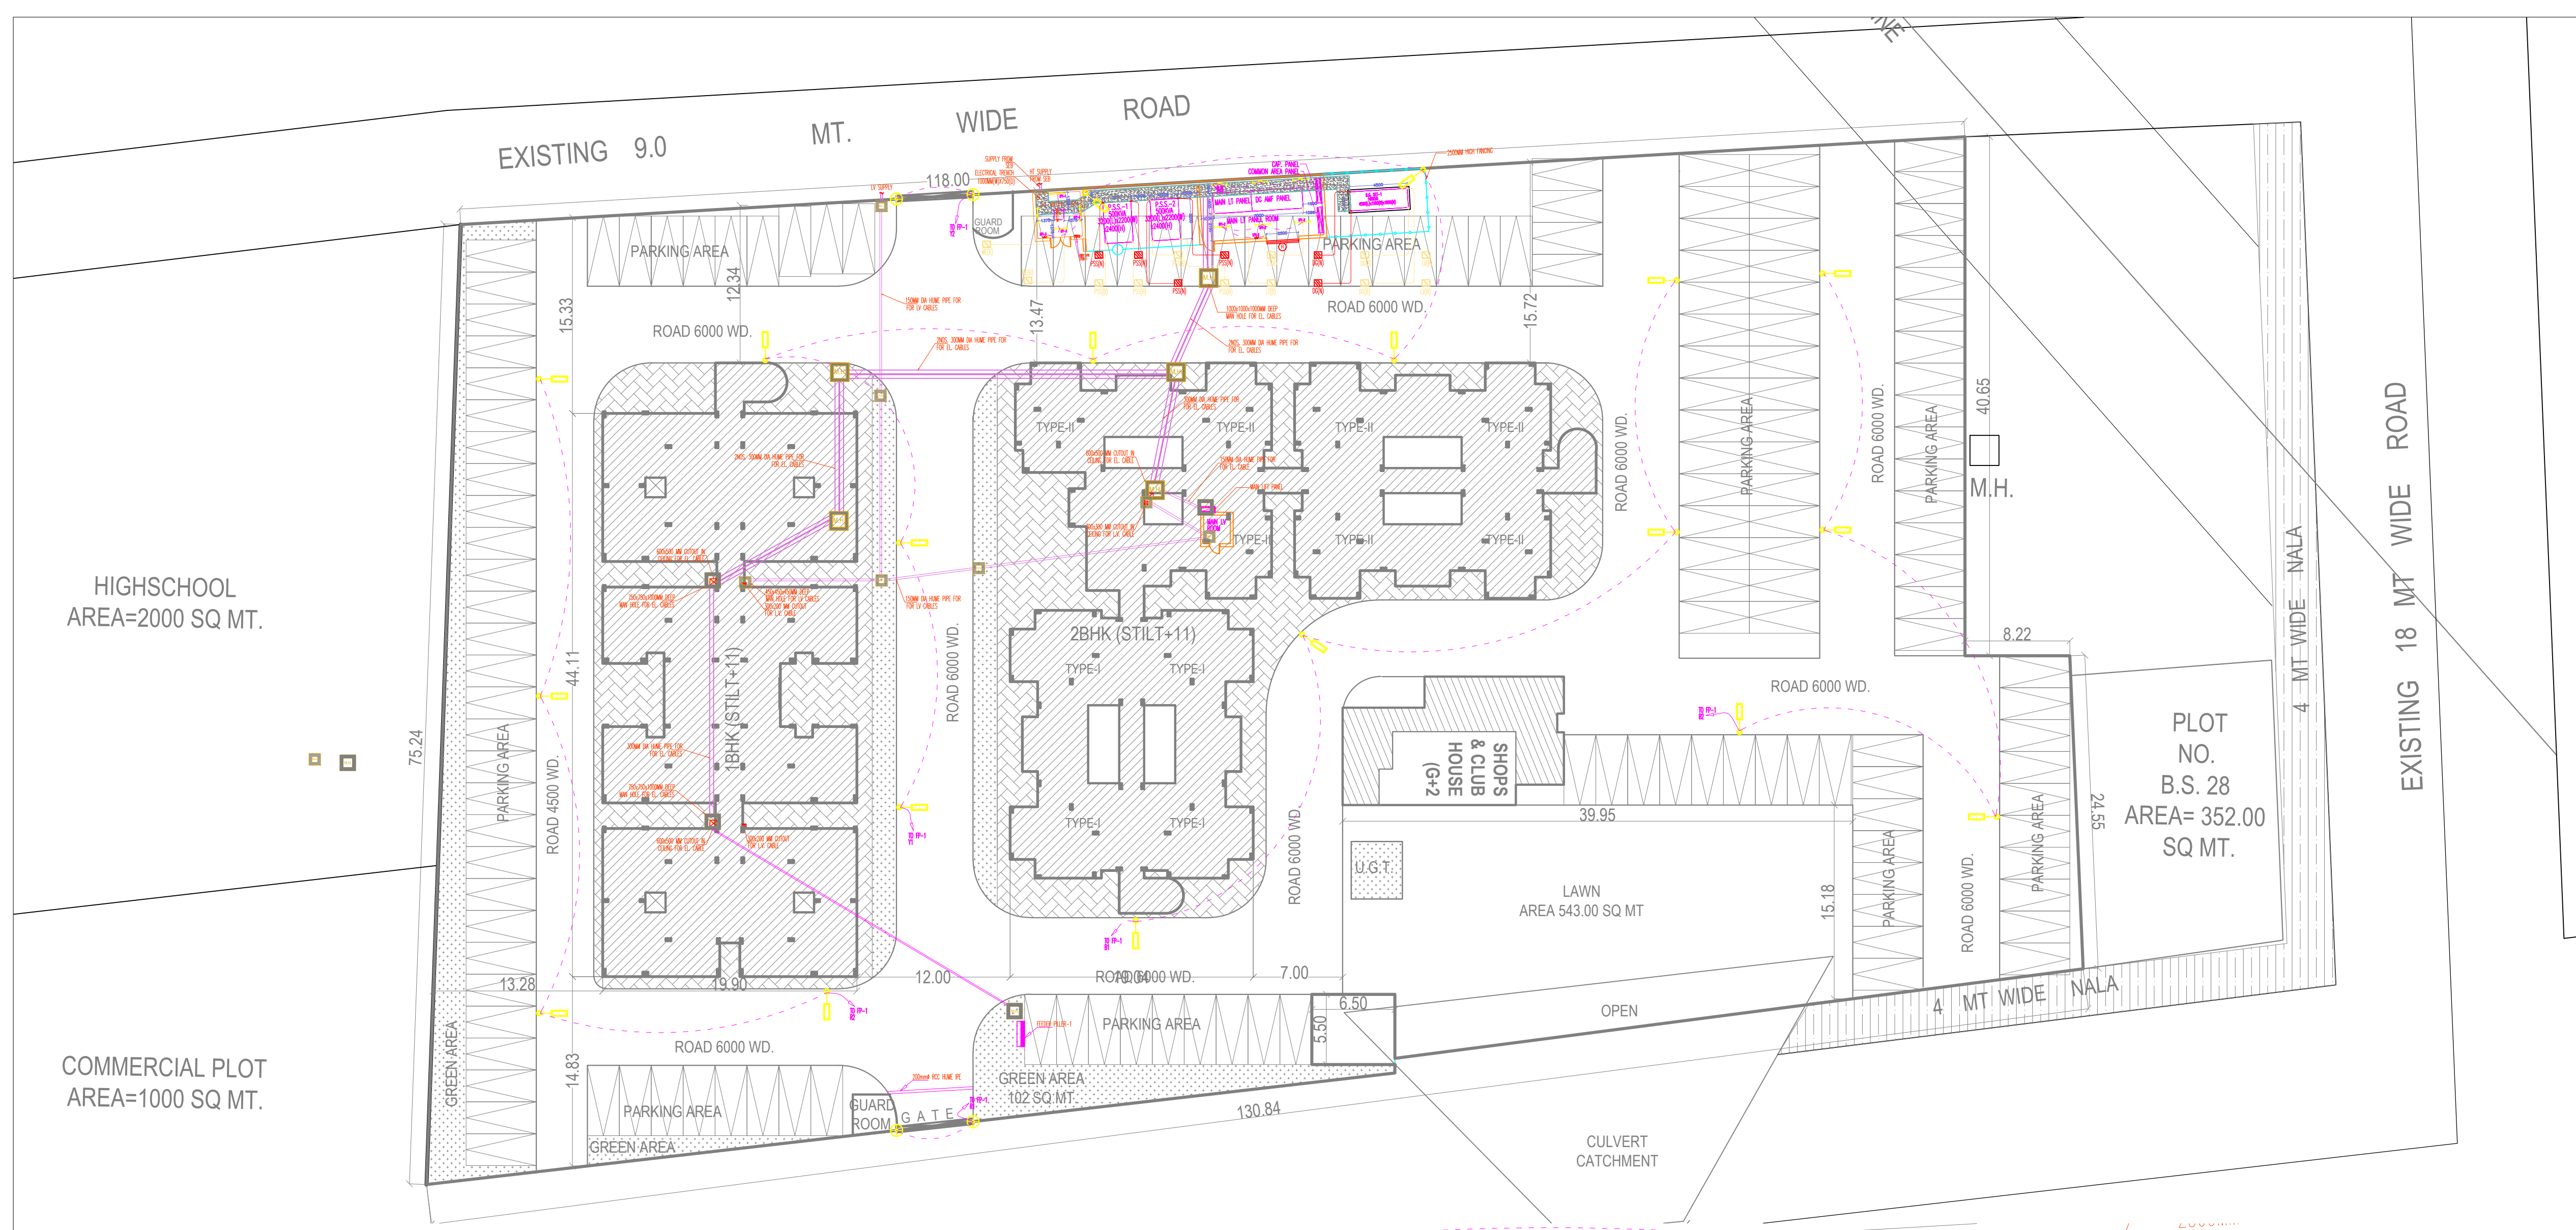


LEGEND:-		
SYMBOL	DESCRIPTION	QTY.
↓	1WAY MODULAR TYPE SWITCH BOARD	02
⊕	9MTR. POLE 1X70W HPSV (E) WST 50070	19
⊕	1X36W WALL MOUNTED TUBE LIGHT	07
⊕	1X36W CEILING MOUNTED TUBE LIGHT	04
⊕	1X23W CFL (TC-EL) FPP 21123	04
⊕	16A SOCKET WITH SWITCH	02
⊕	FEEDER PILLER	01
⊕	DISTRIBUTION BOARD	01

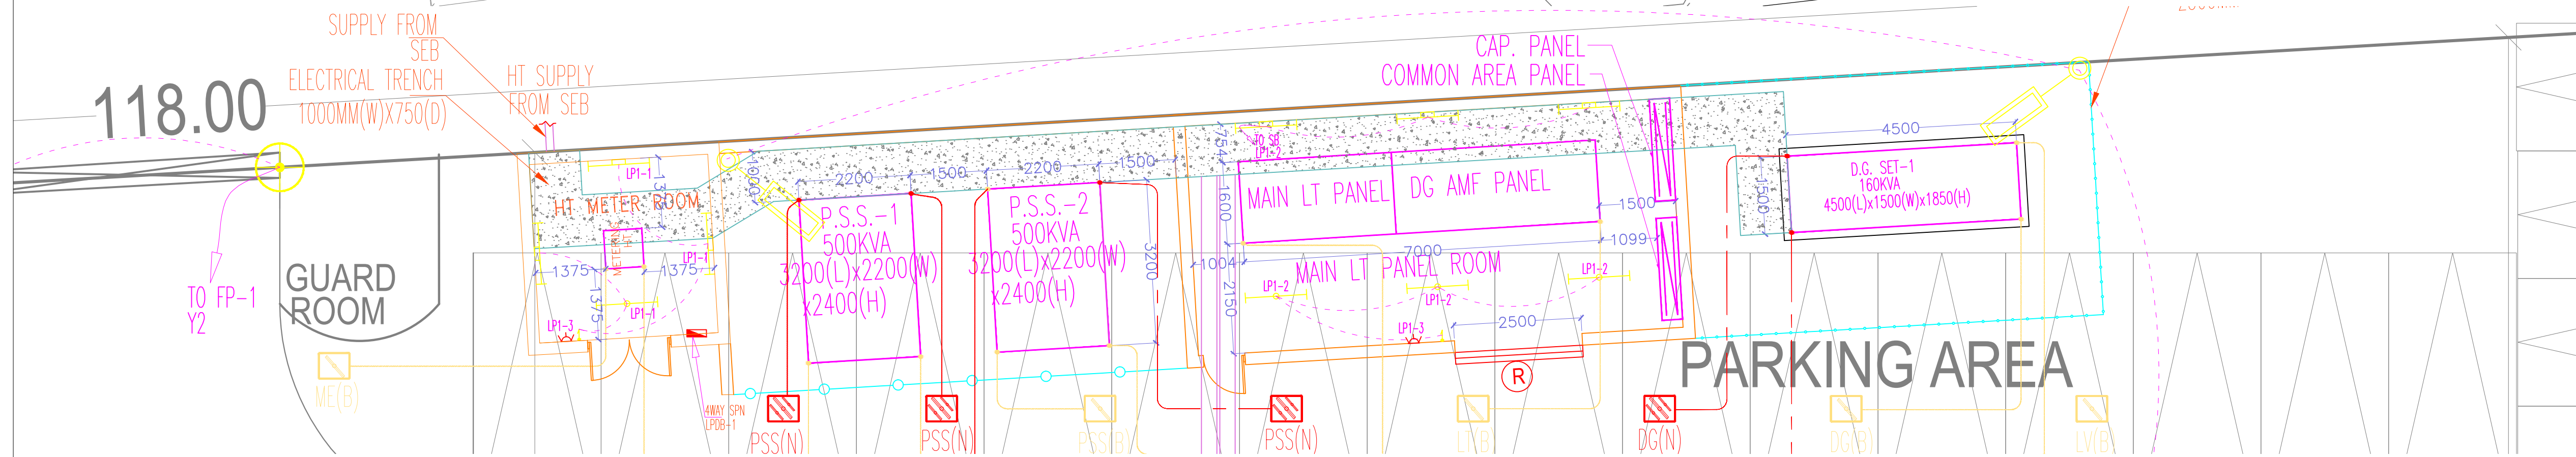

EARTHING DETAIL				
	CU EARTHING (600X600X3MM)		GI EARTHING (600X600X6MM)	
	NOS.	SIZE	NOS.	SIZE
HT METER	-	-	02	50X6MM
HT PANEL	-	-	02	50X6MM
PSS-1(500KVA)	02	32X6MM	02	50X6MM
PSS-2(500KVA)	02	32X6MM	02	50X6MM
DG-3(160KVA)	02	32X6MM	02	50X6MM
MAIN LT PANEL	-	-	02	50X6MM
MAINTENANCE FREE	-	-	02	25X6MM
LV SYSTEM	-	-	02	25X6MM
TOTAL	06		16	

SYMBOL:	DISCRPTION:
—	FLEXIBLE CU CABLE FOR NEUTRAL EARTHING
—	EARTHING CONDUCTOR FOR BODY/SAFETY EARTHING
■	COPPER PLATE EARTHING
□	GI PIPE EARTHING

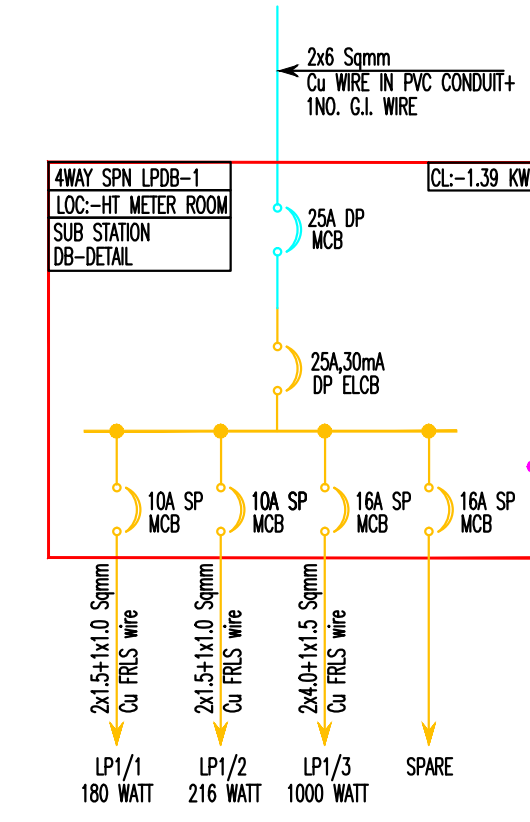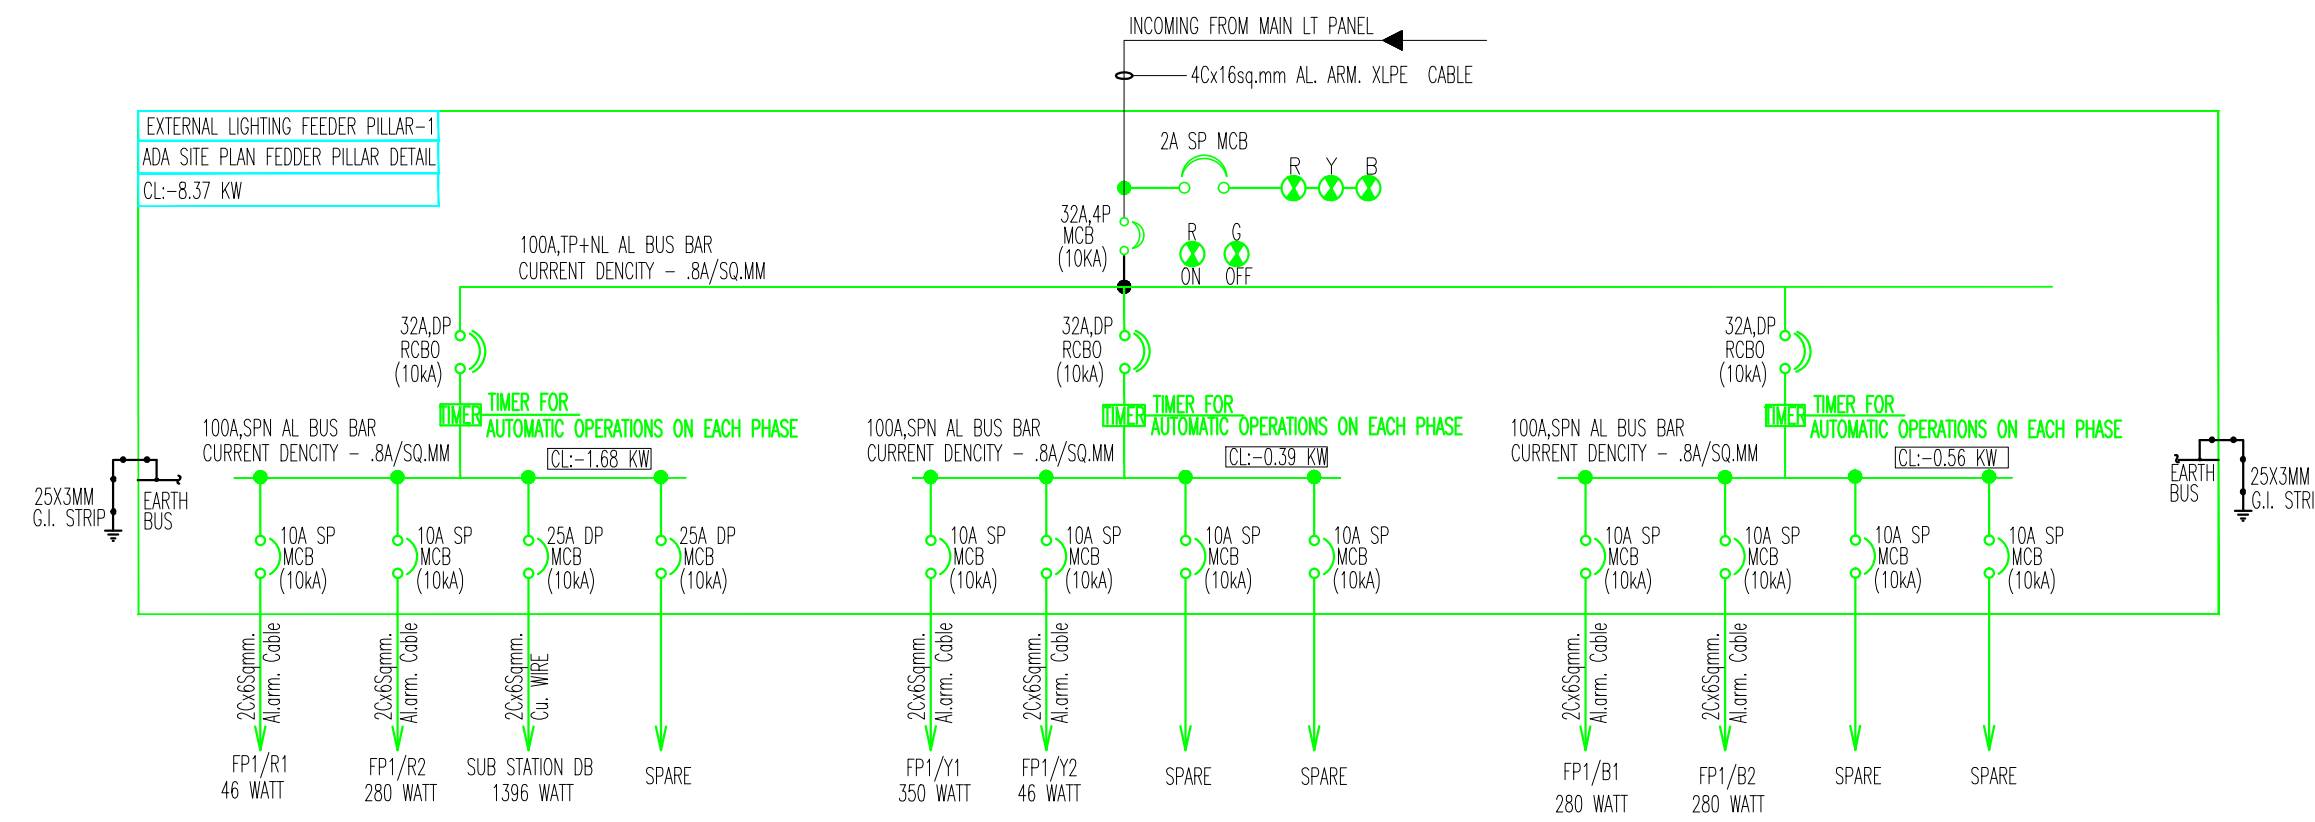

Rev.No.	DESCRIPTION	DATE	DSGN.	DRWN.	CH.&APD.
REVISIONS					
ARCHITECT:-					PH. No.
RAJIVA KUMAR & ASSOCIATES					2721555, 56
B-46, VIBHUTI KHAND, GOMTI NAGAR, LUCKNOW.					
SERVICES CONSULTANT:					
RS Consultants					
H-25A, LOWER GROUND, H-BLOCK KALKAJI NEW DELHI -110019					
Tele/Fax-011-41033877					
E-mail : sks.rsc@gmail.com					
PROJECT:					
GROUP HOUSING AT VASUDHA VIHAR, ALLAHABAD.					
DRAWING TITLE:					
FLOORNAME					
DRAWINGTITLE					
NAME		DATE	SIGN	RELEASED FOR	
DRAWN BY		DB	DATE	☐ SUBMISSION	
DESIGN BY		DEB		☐ ADVANCE COPY	
CHECKED BY		CB		☐ GOOD FOR CONSTRUCTION	
APPRVD. BY		PKS		☐ SHOP DRAWING	
SCALE		SCALE		☒ TENDER DWG.	
DRG. No:		DRWNO		SHEET NO	REV:
				1 OF 1	
THIS DRAWING IS COPYRIGHT					