


WATER SUPPLY LAYOUT

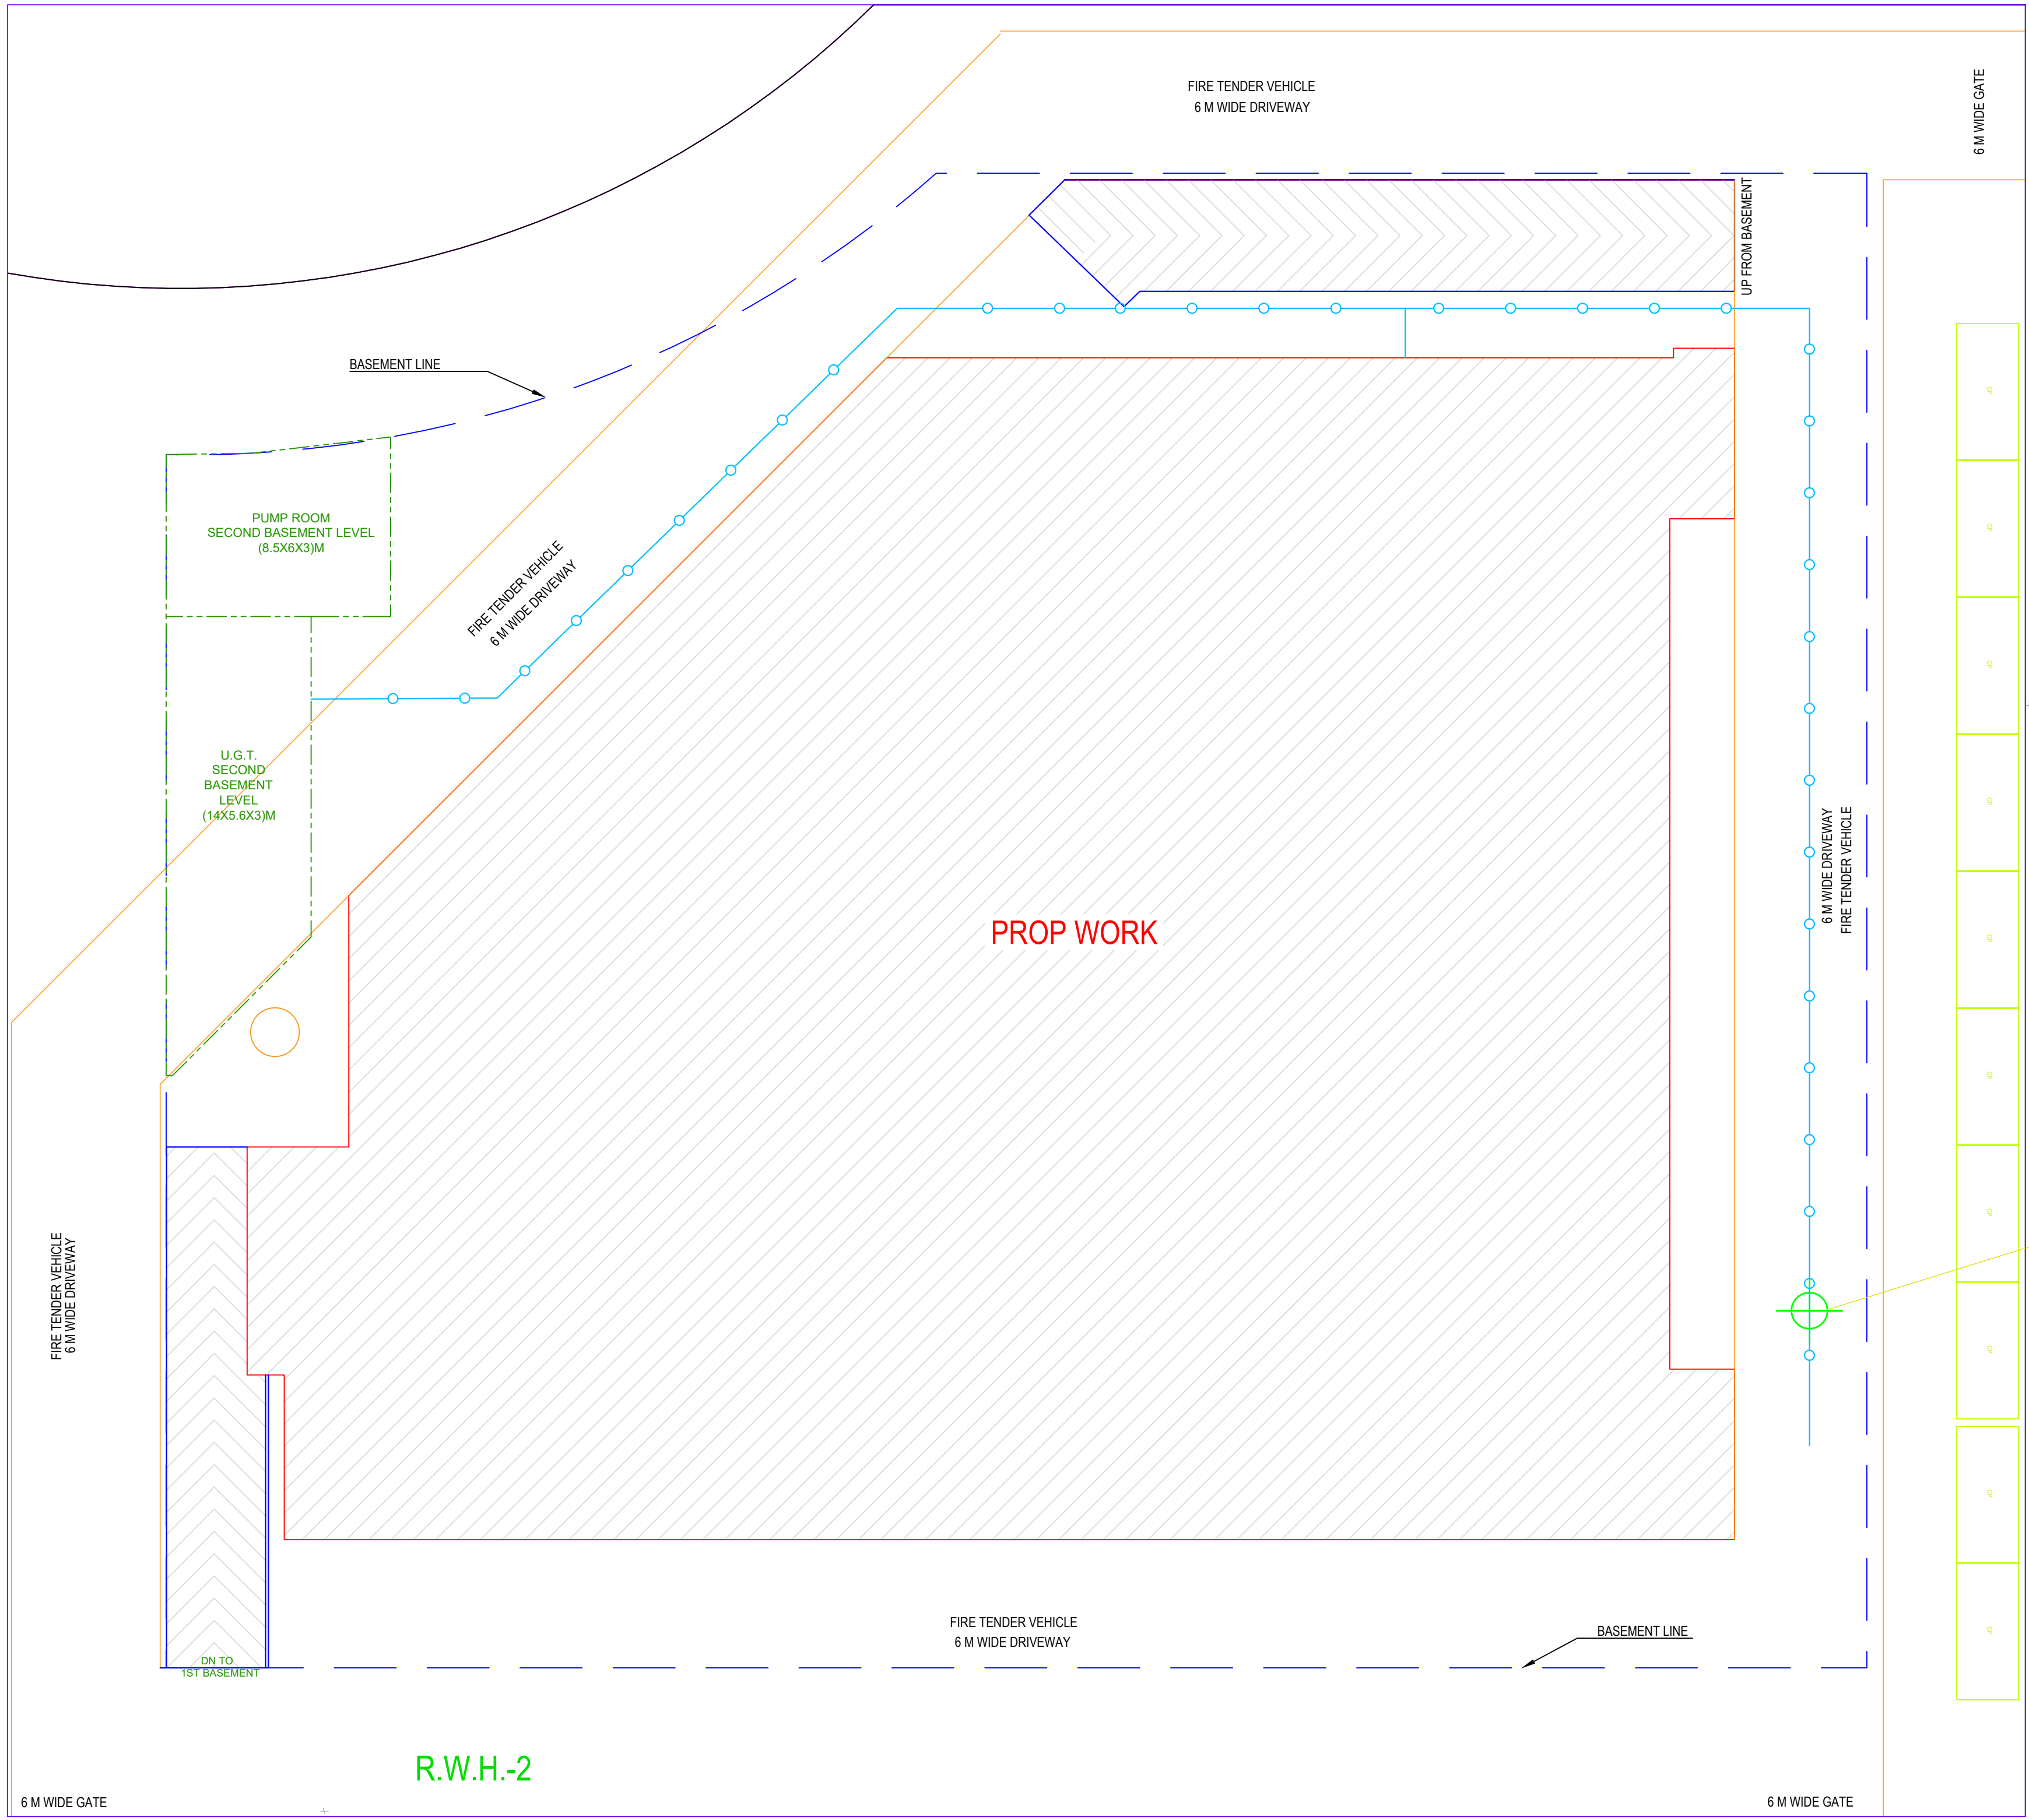

24.0 MT. WIDE MAINROAD Approved Internal Road

DRG. NO. -

PROJECT

PROPOSED COMMERCIAL / OFFICE / HOTEL COMPLEX

FOR

M/s GPCL BUILDERS AND DEVELOPERS PVT. LTD.

DIRECTOR

MR. KISHAN BABU GUPTA

AT

PLOT NO.- UNDIVIDED SHARE OF LAND OF TOWER - T3B IN I. B. B.-1 SUSHANT GOLF CITY, SULTANPUR ROAD, LUCKNOW

S. No.	Legends	Description
1		Gully Trap Chamber
2		600x600 Chamber for Rain Water
3		600x600 Chamber for Sewer
4		Main Sewer Line
5		Storm Water Drainage
6		Water Supply Line

REMARK

- Dimensions are to be read not to be measured.
- Any discrepancy in the drawing, if any, should be brought to the notice of the architect immediately.
- All dimensions are in meter.
- All dimension & levels are from unfinished architectural surface.
- All the rights of the drawing are reserved with the architect. Reproducing the drawings in any form without the prior permission of architect is not permitted.
- If no remarks / suggestions are given within fifteen days from the release date of the drawing the drawing shall be deemed as final draft.
- All the information regarding the land / building & its surrounding is provided by the owner.
- Architect shall not be responsible for any kind of discrepancy regarding land information.

SCALE

DATE

DRG. NO.

SEPTEMBER - 2021


DRAWING TITLE

EXTERNAL WATER SUPPLY LAYOUT

DRAWN BY

AJAI KISHORE


NORTH

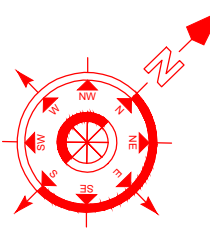

AUTHORIZED SIGNATORY

ARCHITECT SIGN.

ARCHITECT

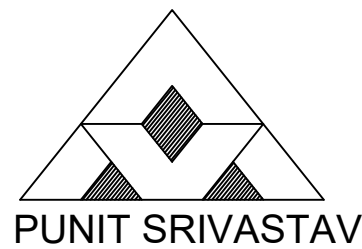

VASTULIPI

ARCHITECTS, DESIGNERS & PLANNERS
vastulipi@gmail.com, 9935590999

www.vastulipi.com