

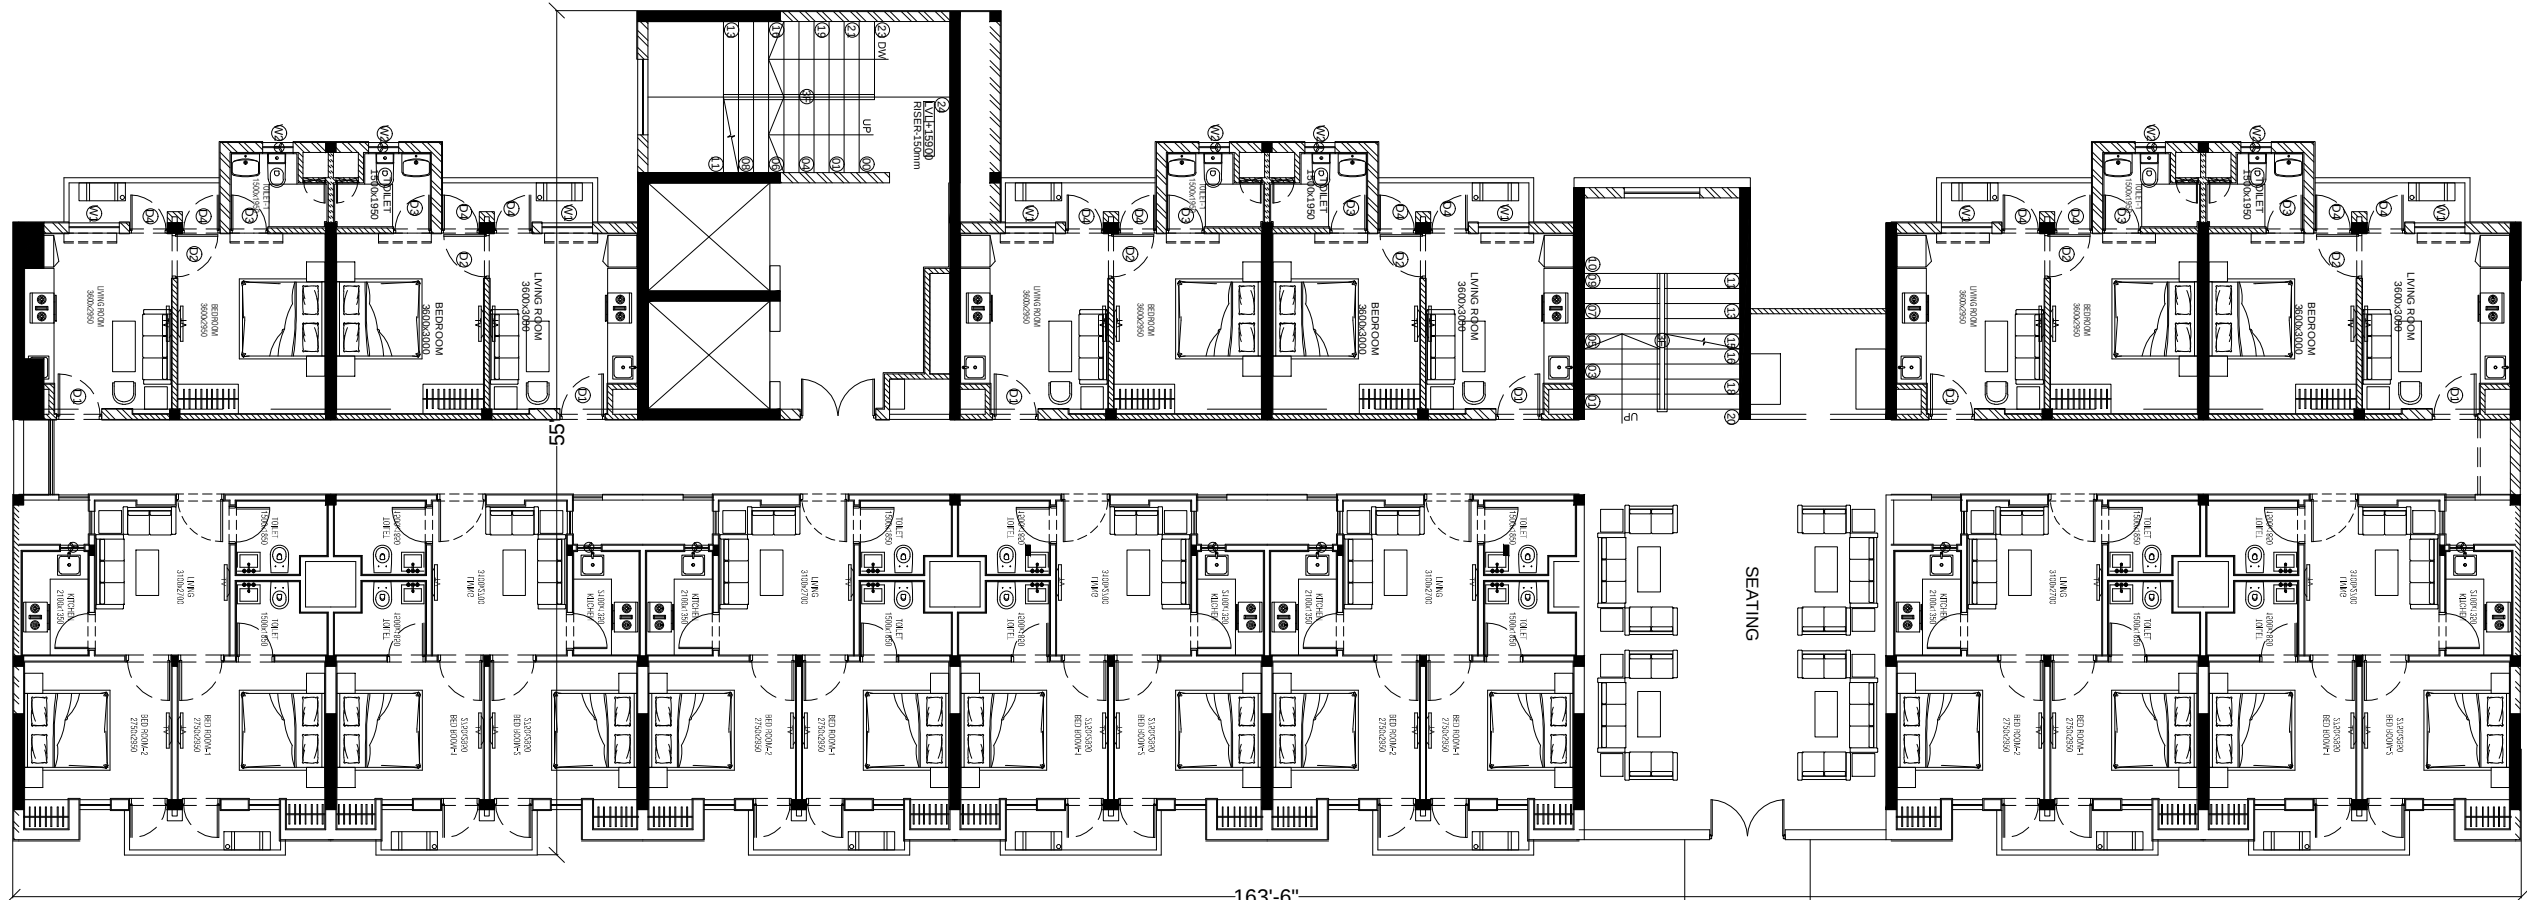
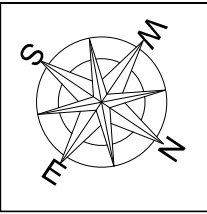


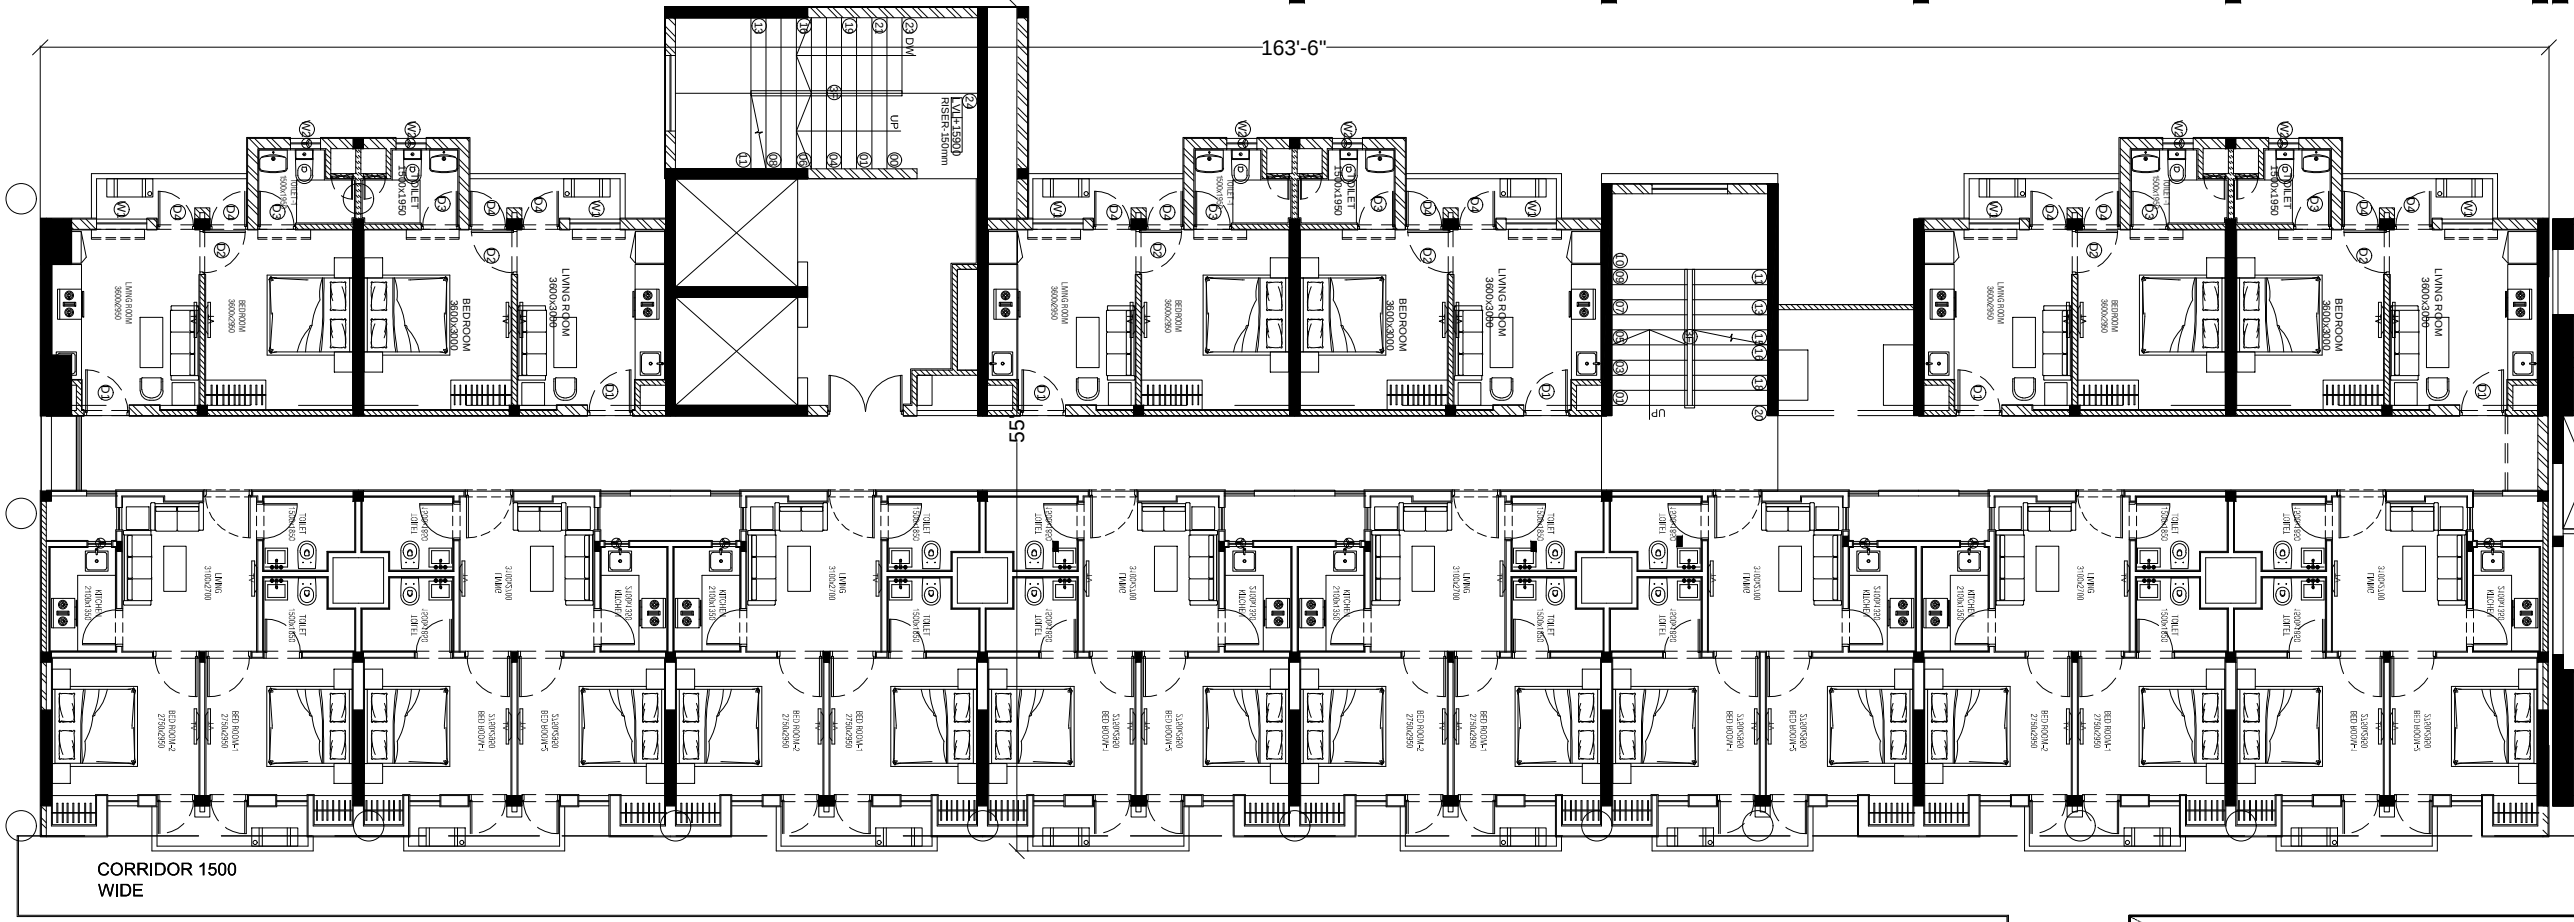

SECOND FLOOR

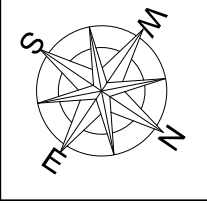

TYPICAL FLOOR

RT-2