


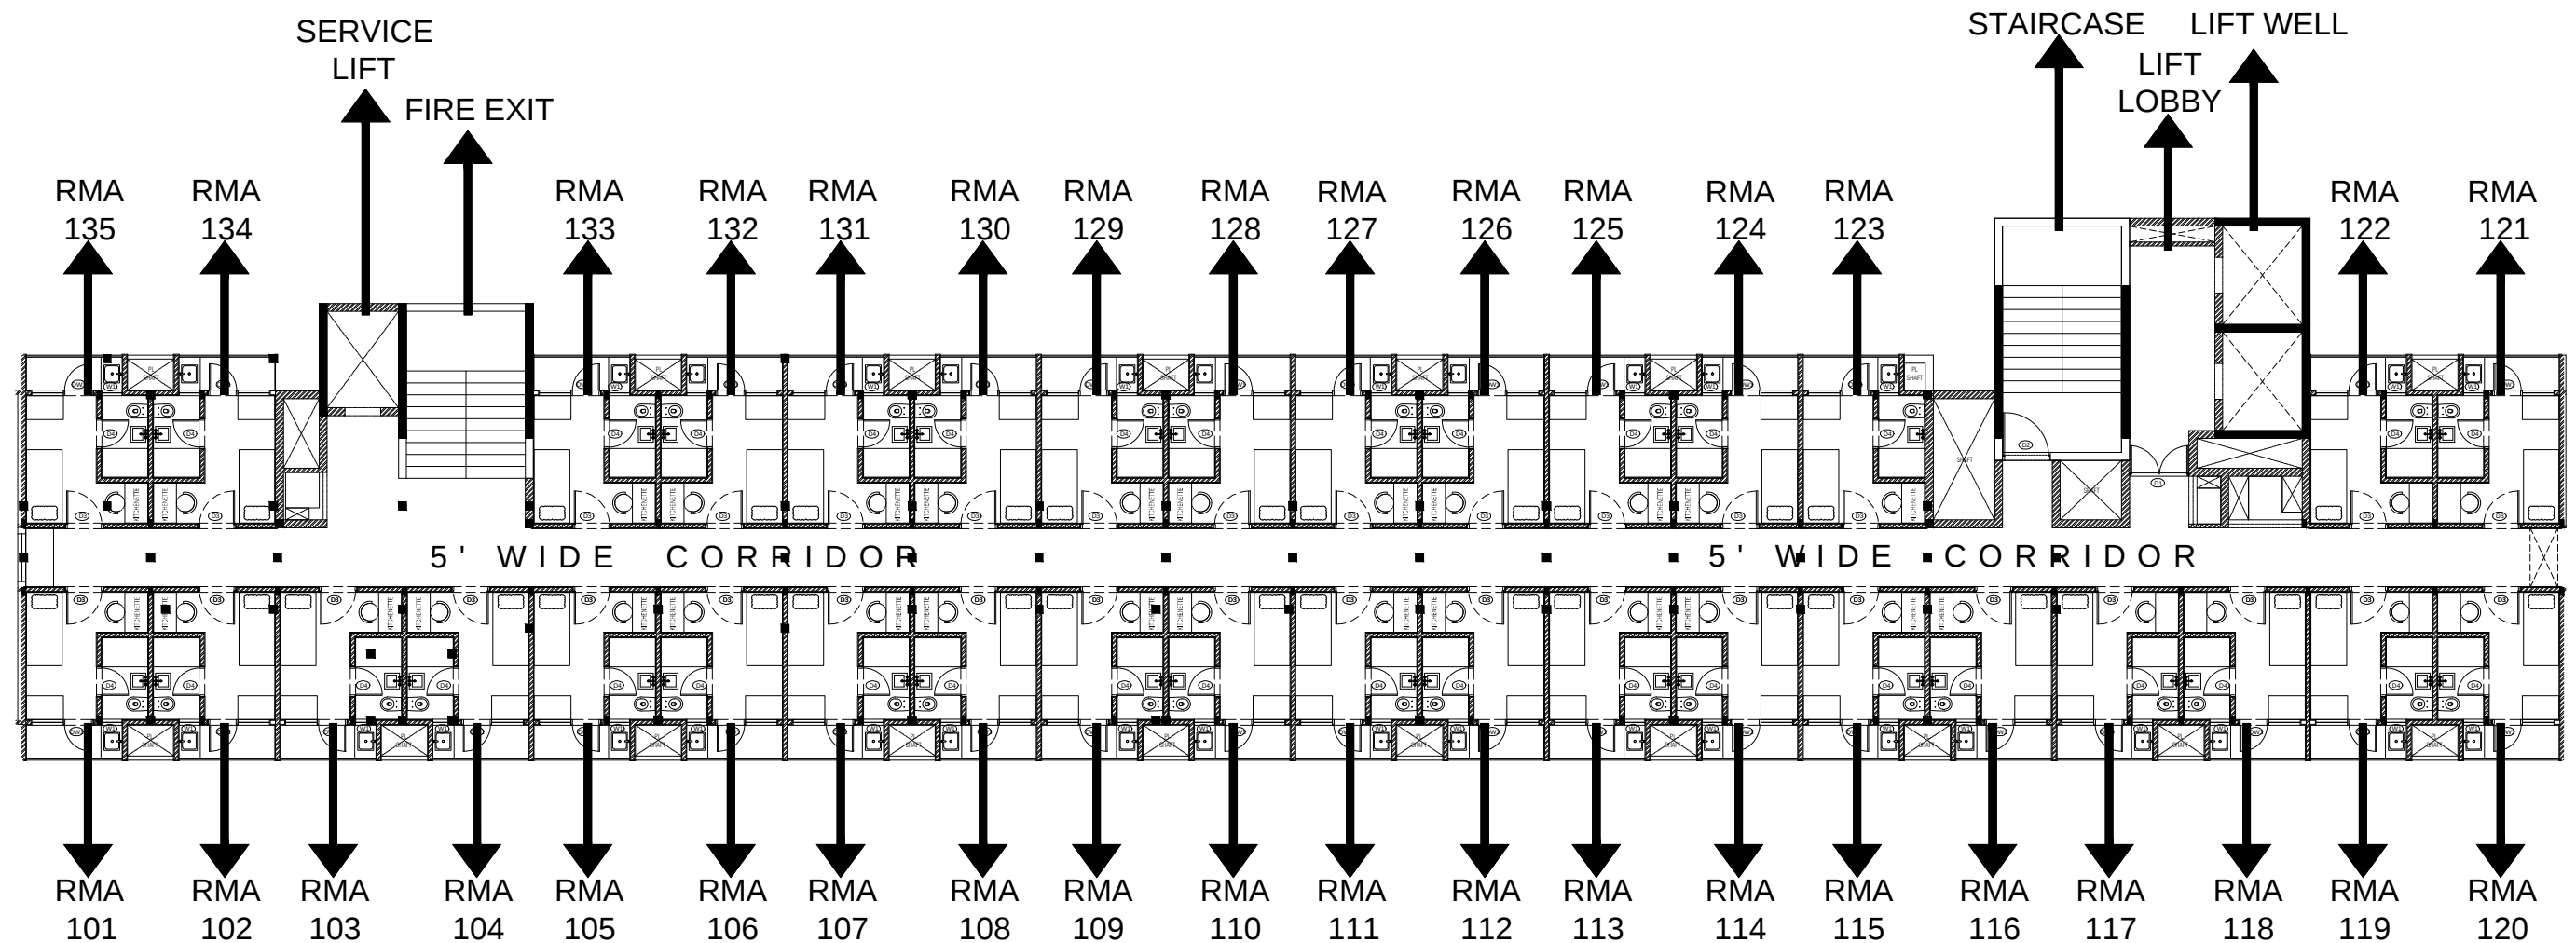

WEB	
ELEVATION	G+12
1ST FLOOR	29
2ND FLOOR	35
3RD FLOOR	35
4TH FLOOR	35
5TH FLOOR	35
6TH FLOOR	35
7TH FLOOR	35
8TH FLOOR	35
9TH FLOOR	35
10TH FLOOR	35
11TH FLOOR	35
12TH FLOOR	35
TOTAL WEB UNIT	414