


HIGH SCHOOL

PLOT NO.- 1A-COMM. 8/1
 PLOT AREA = 1682.79 SQM

A-1 (COMMERCIAL)

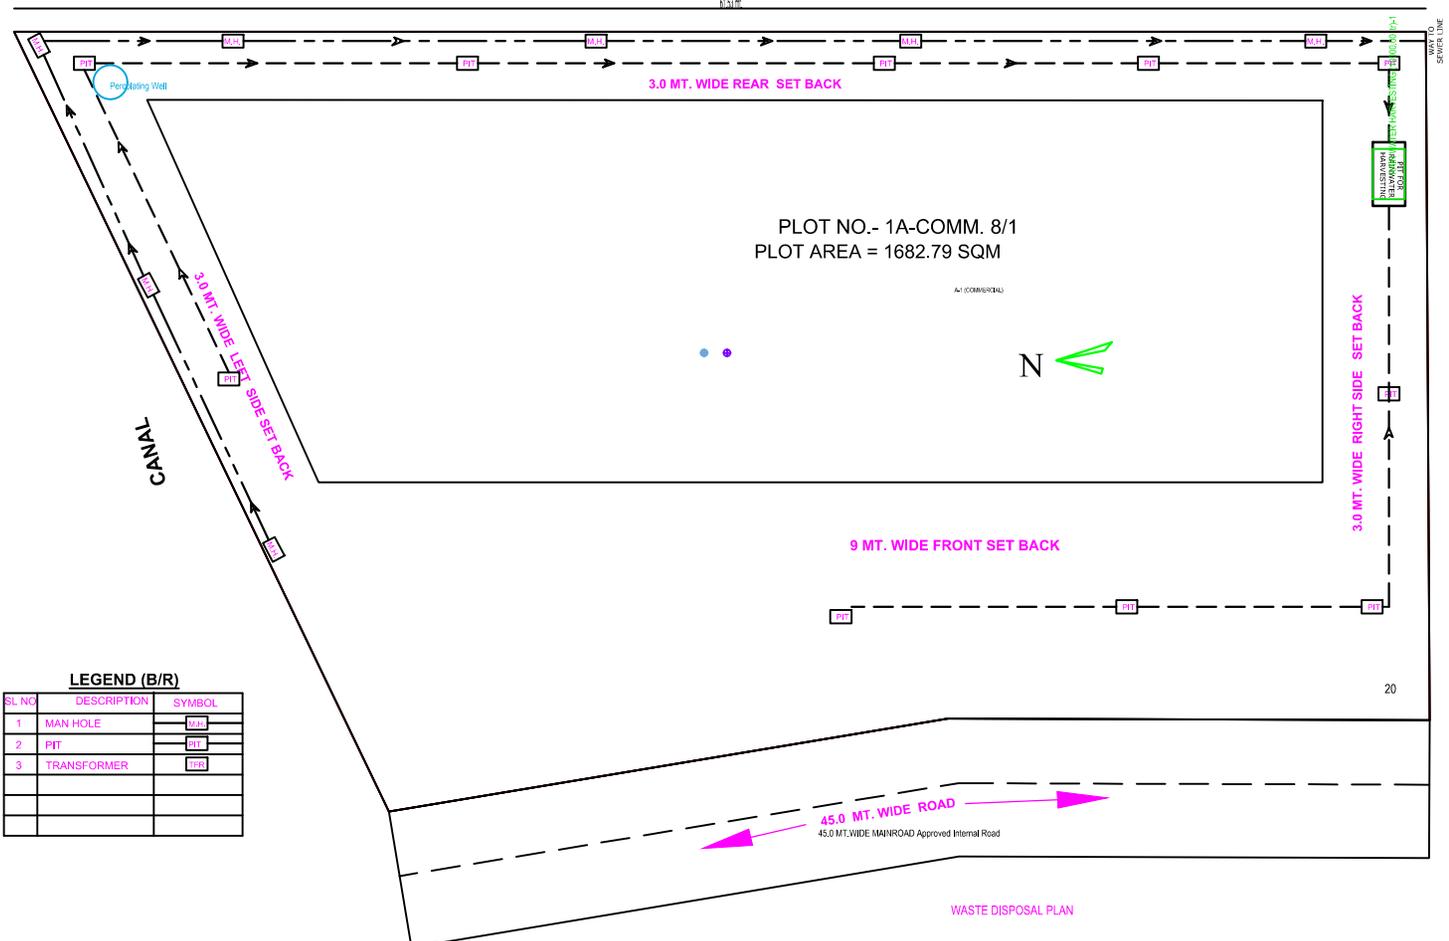

LEGEND (B/R)

SL NO	DESCRIPTION	SYMBOL
1	MAN HOLE	
2	PIT	
3	TRANSFORMER	

