


# BLOCK -1,2,3

COVERED AREA ONE FLAT WITH BALCONY - 57.22

COVERED AREA ONE FLAT - 50.62

CARPET AREA ONE FLAT WITH BALCONY - 52.92 SQ.M.

BALCONY AREA - 6.60SQ.M.

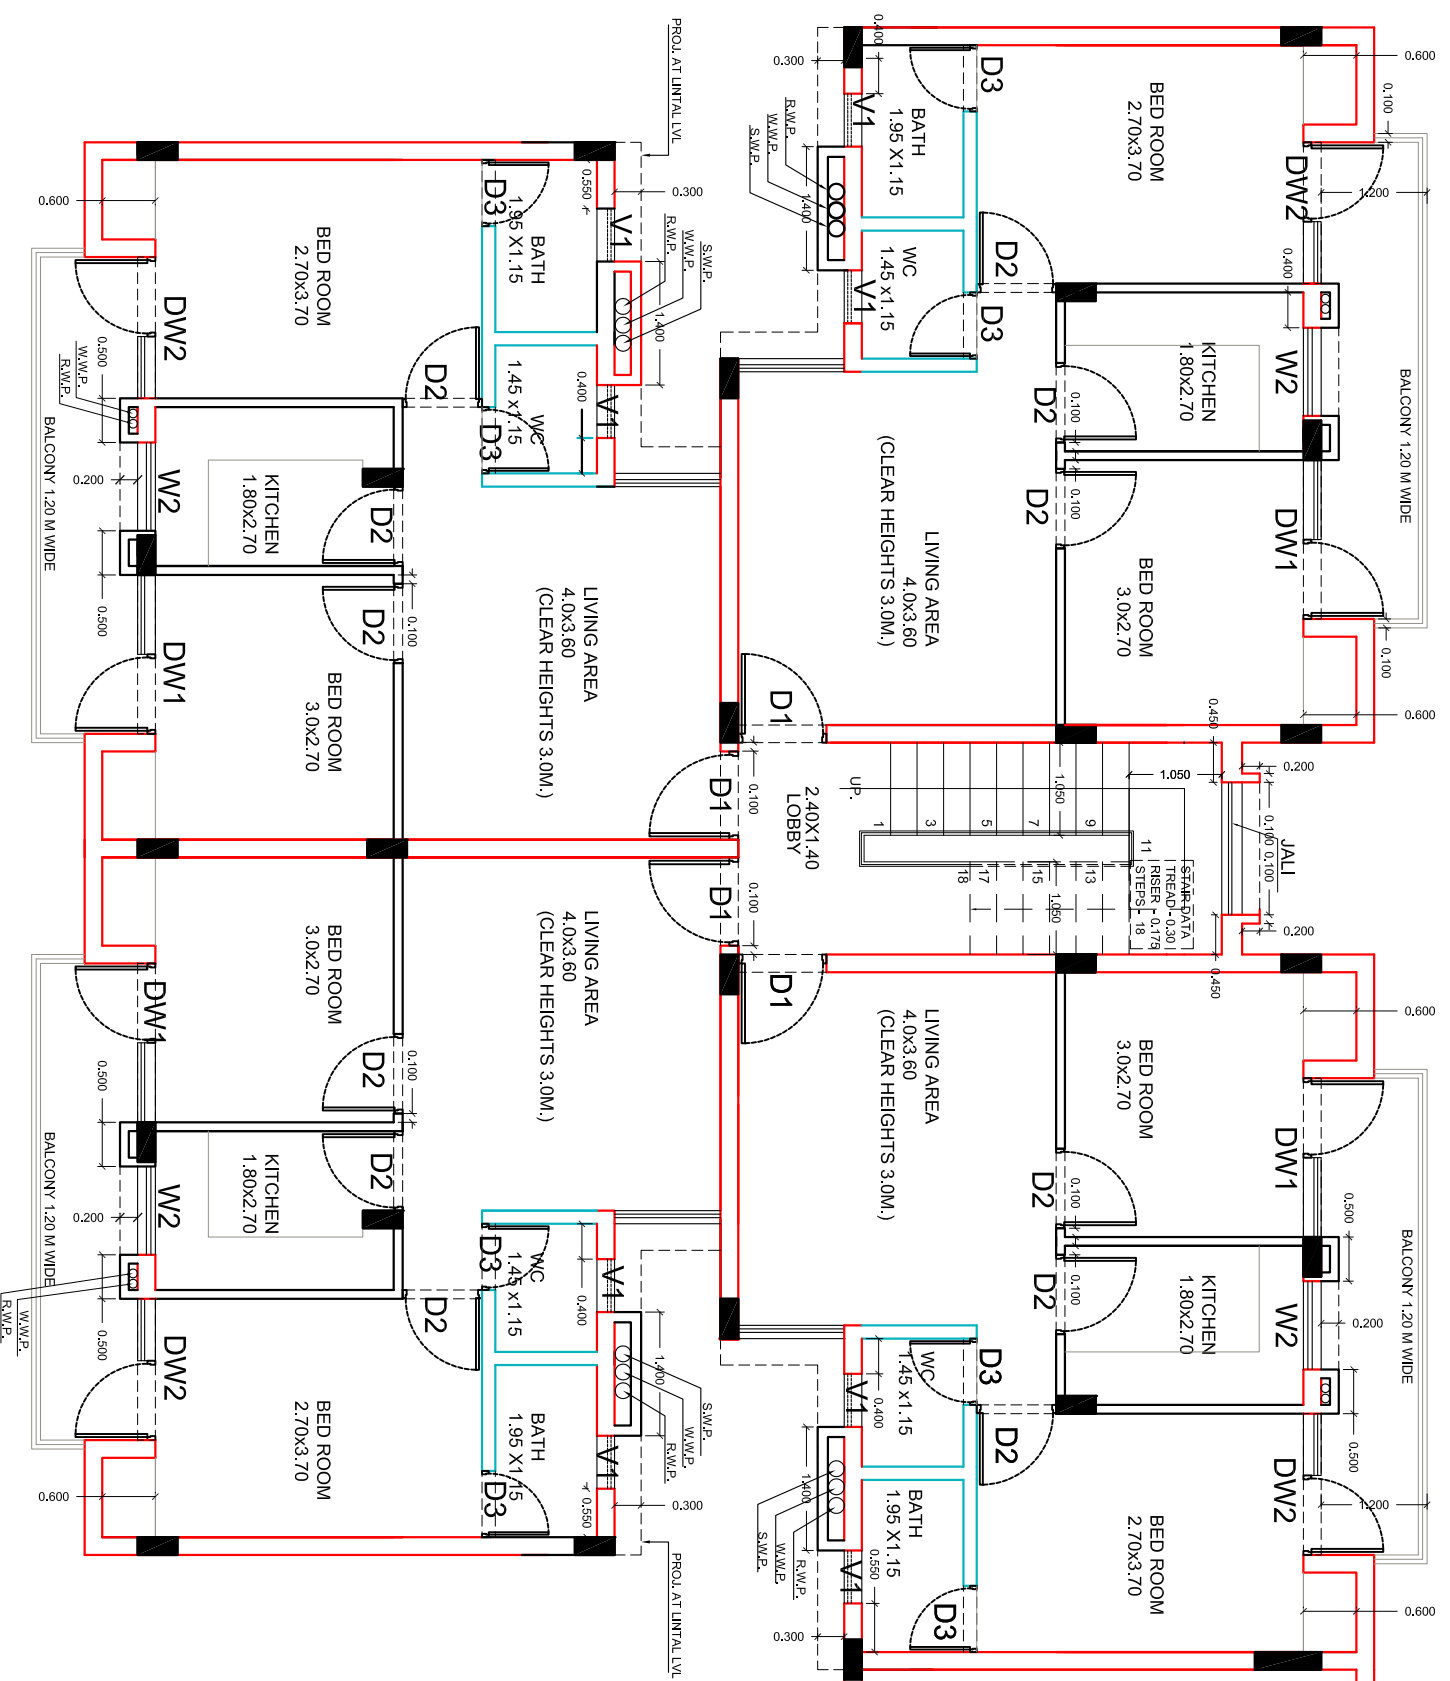

TYPICAL FLOOR PLAN