


TYPICAL PIPE LINE PLAN



STILT PIPE LINE PLAN

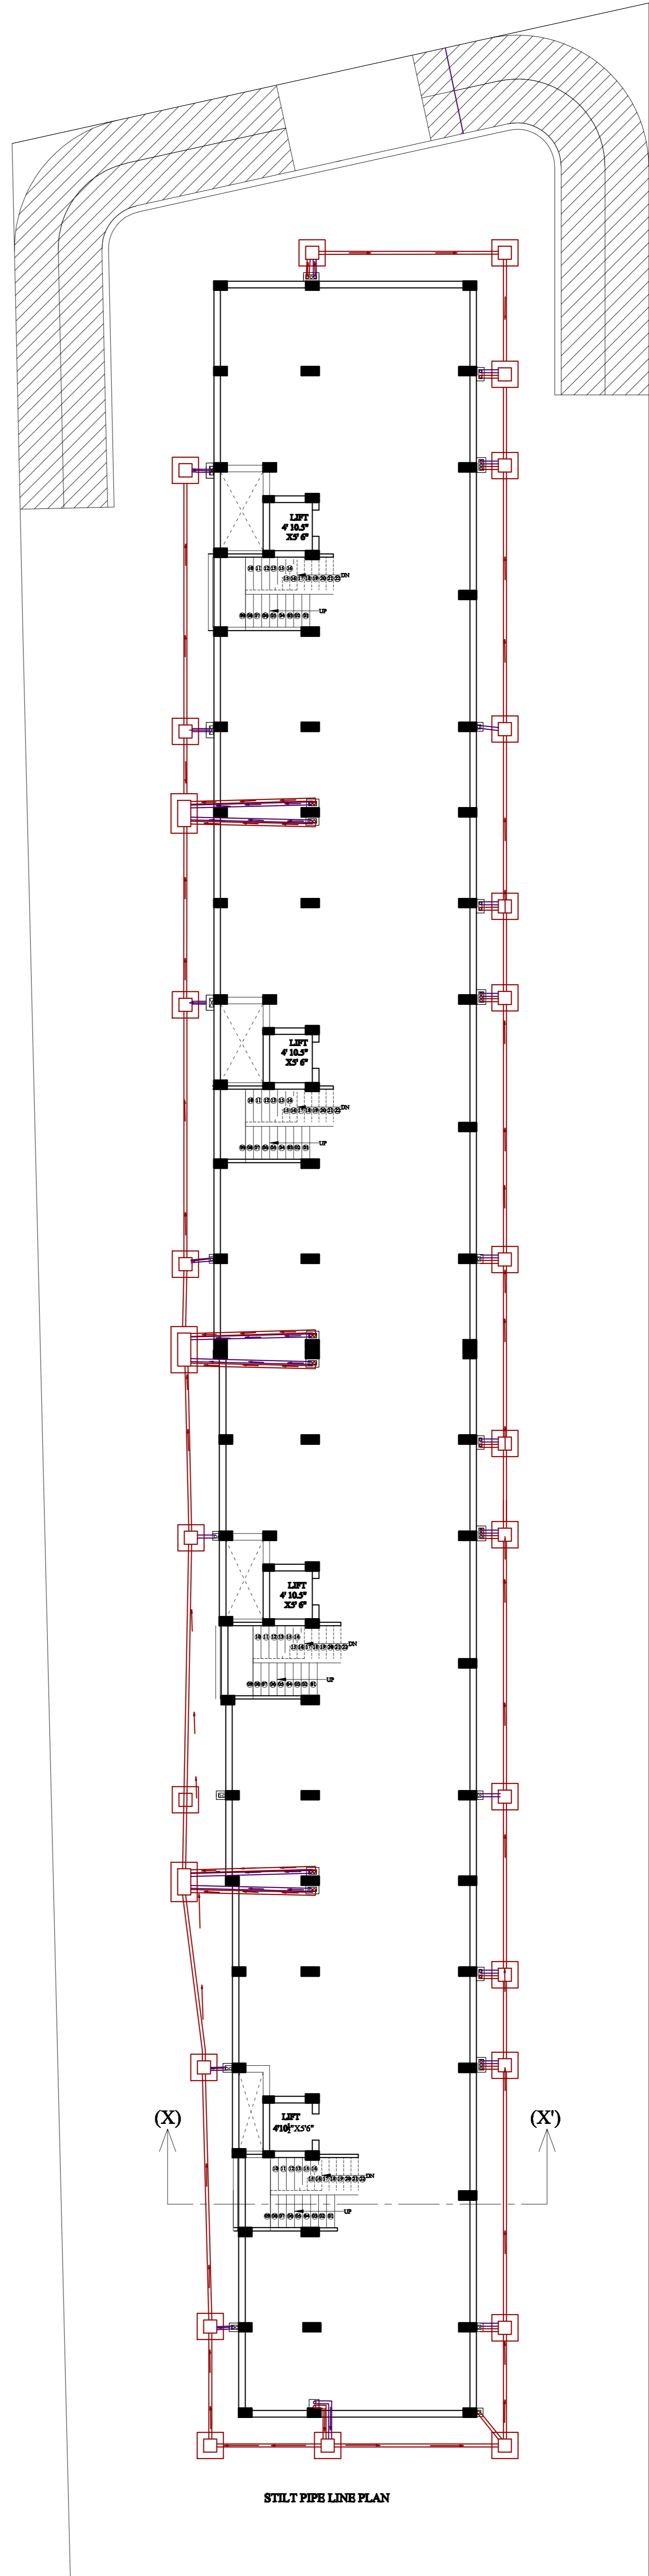