



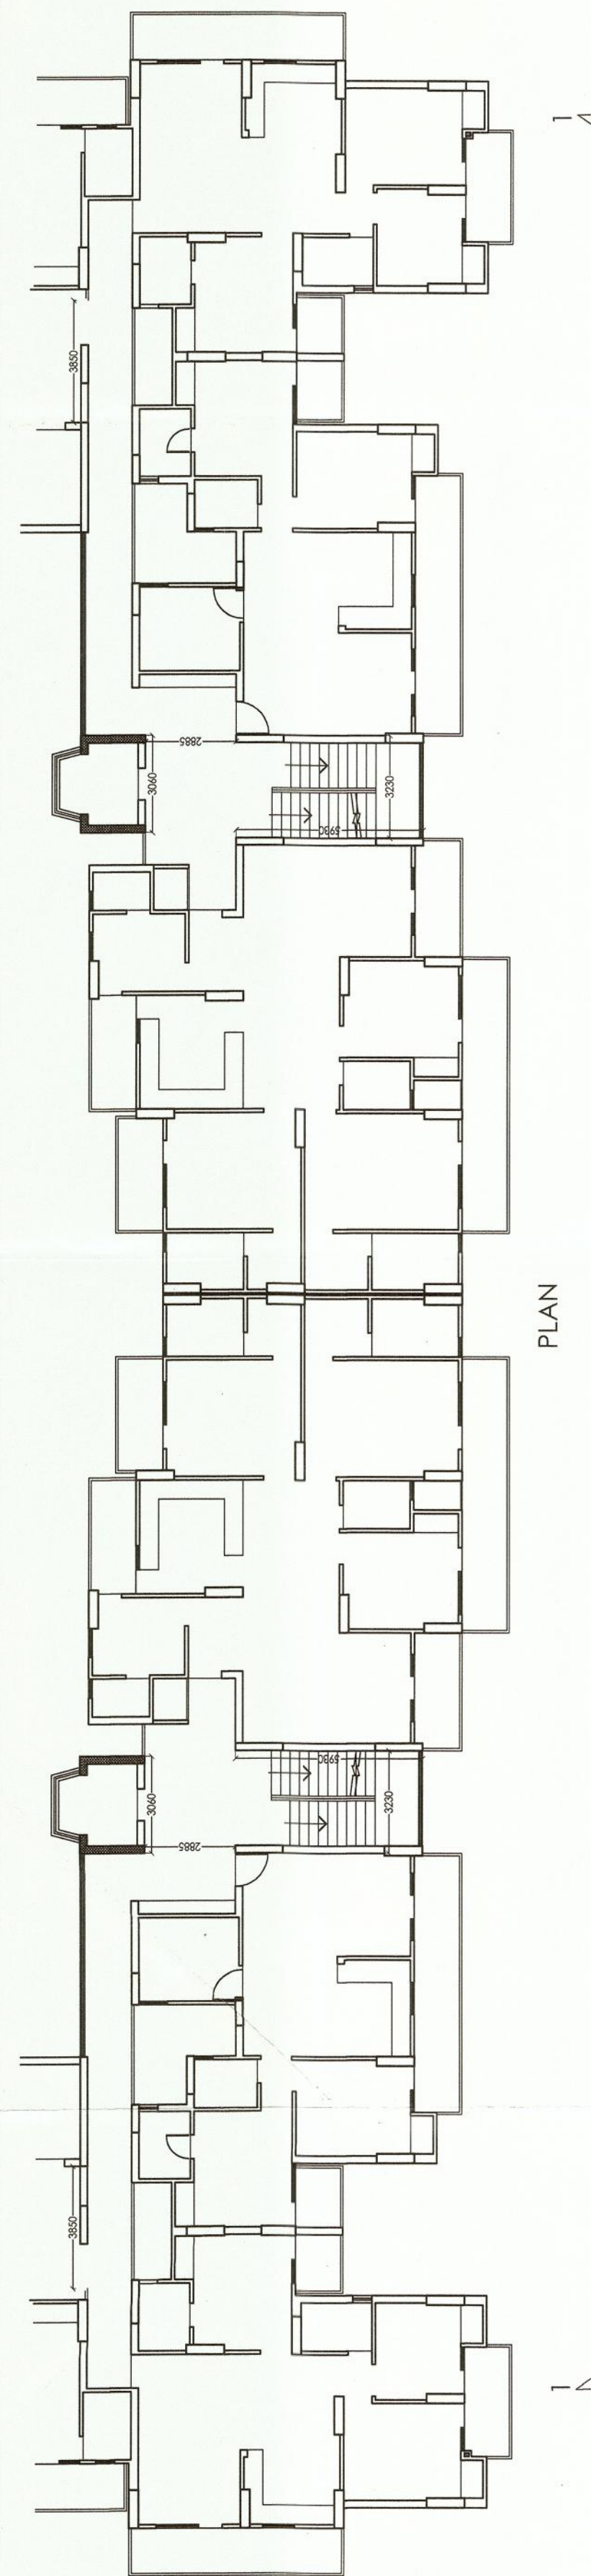

PLAN

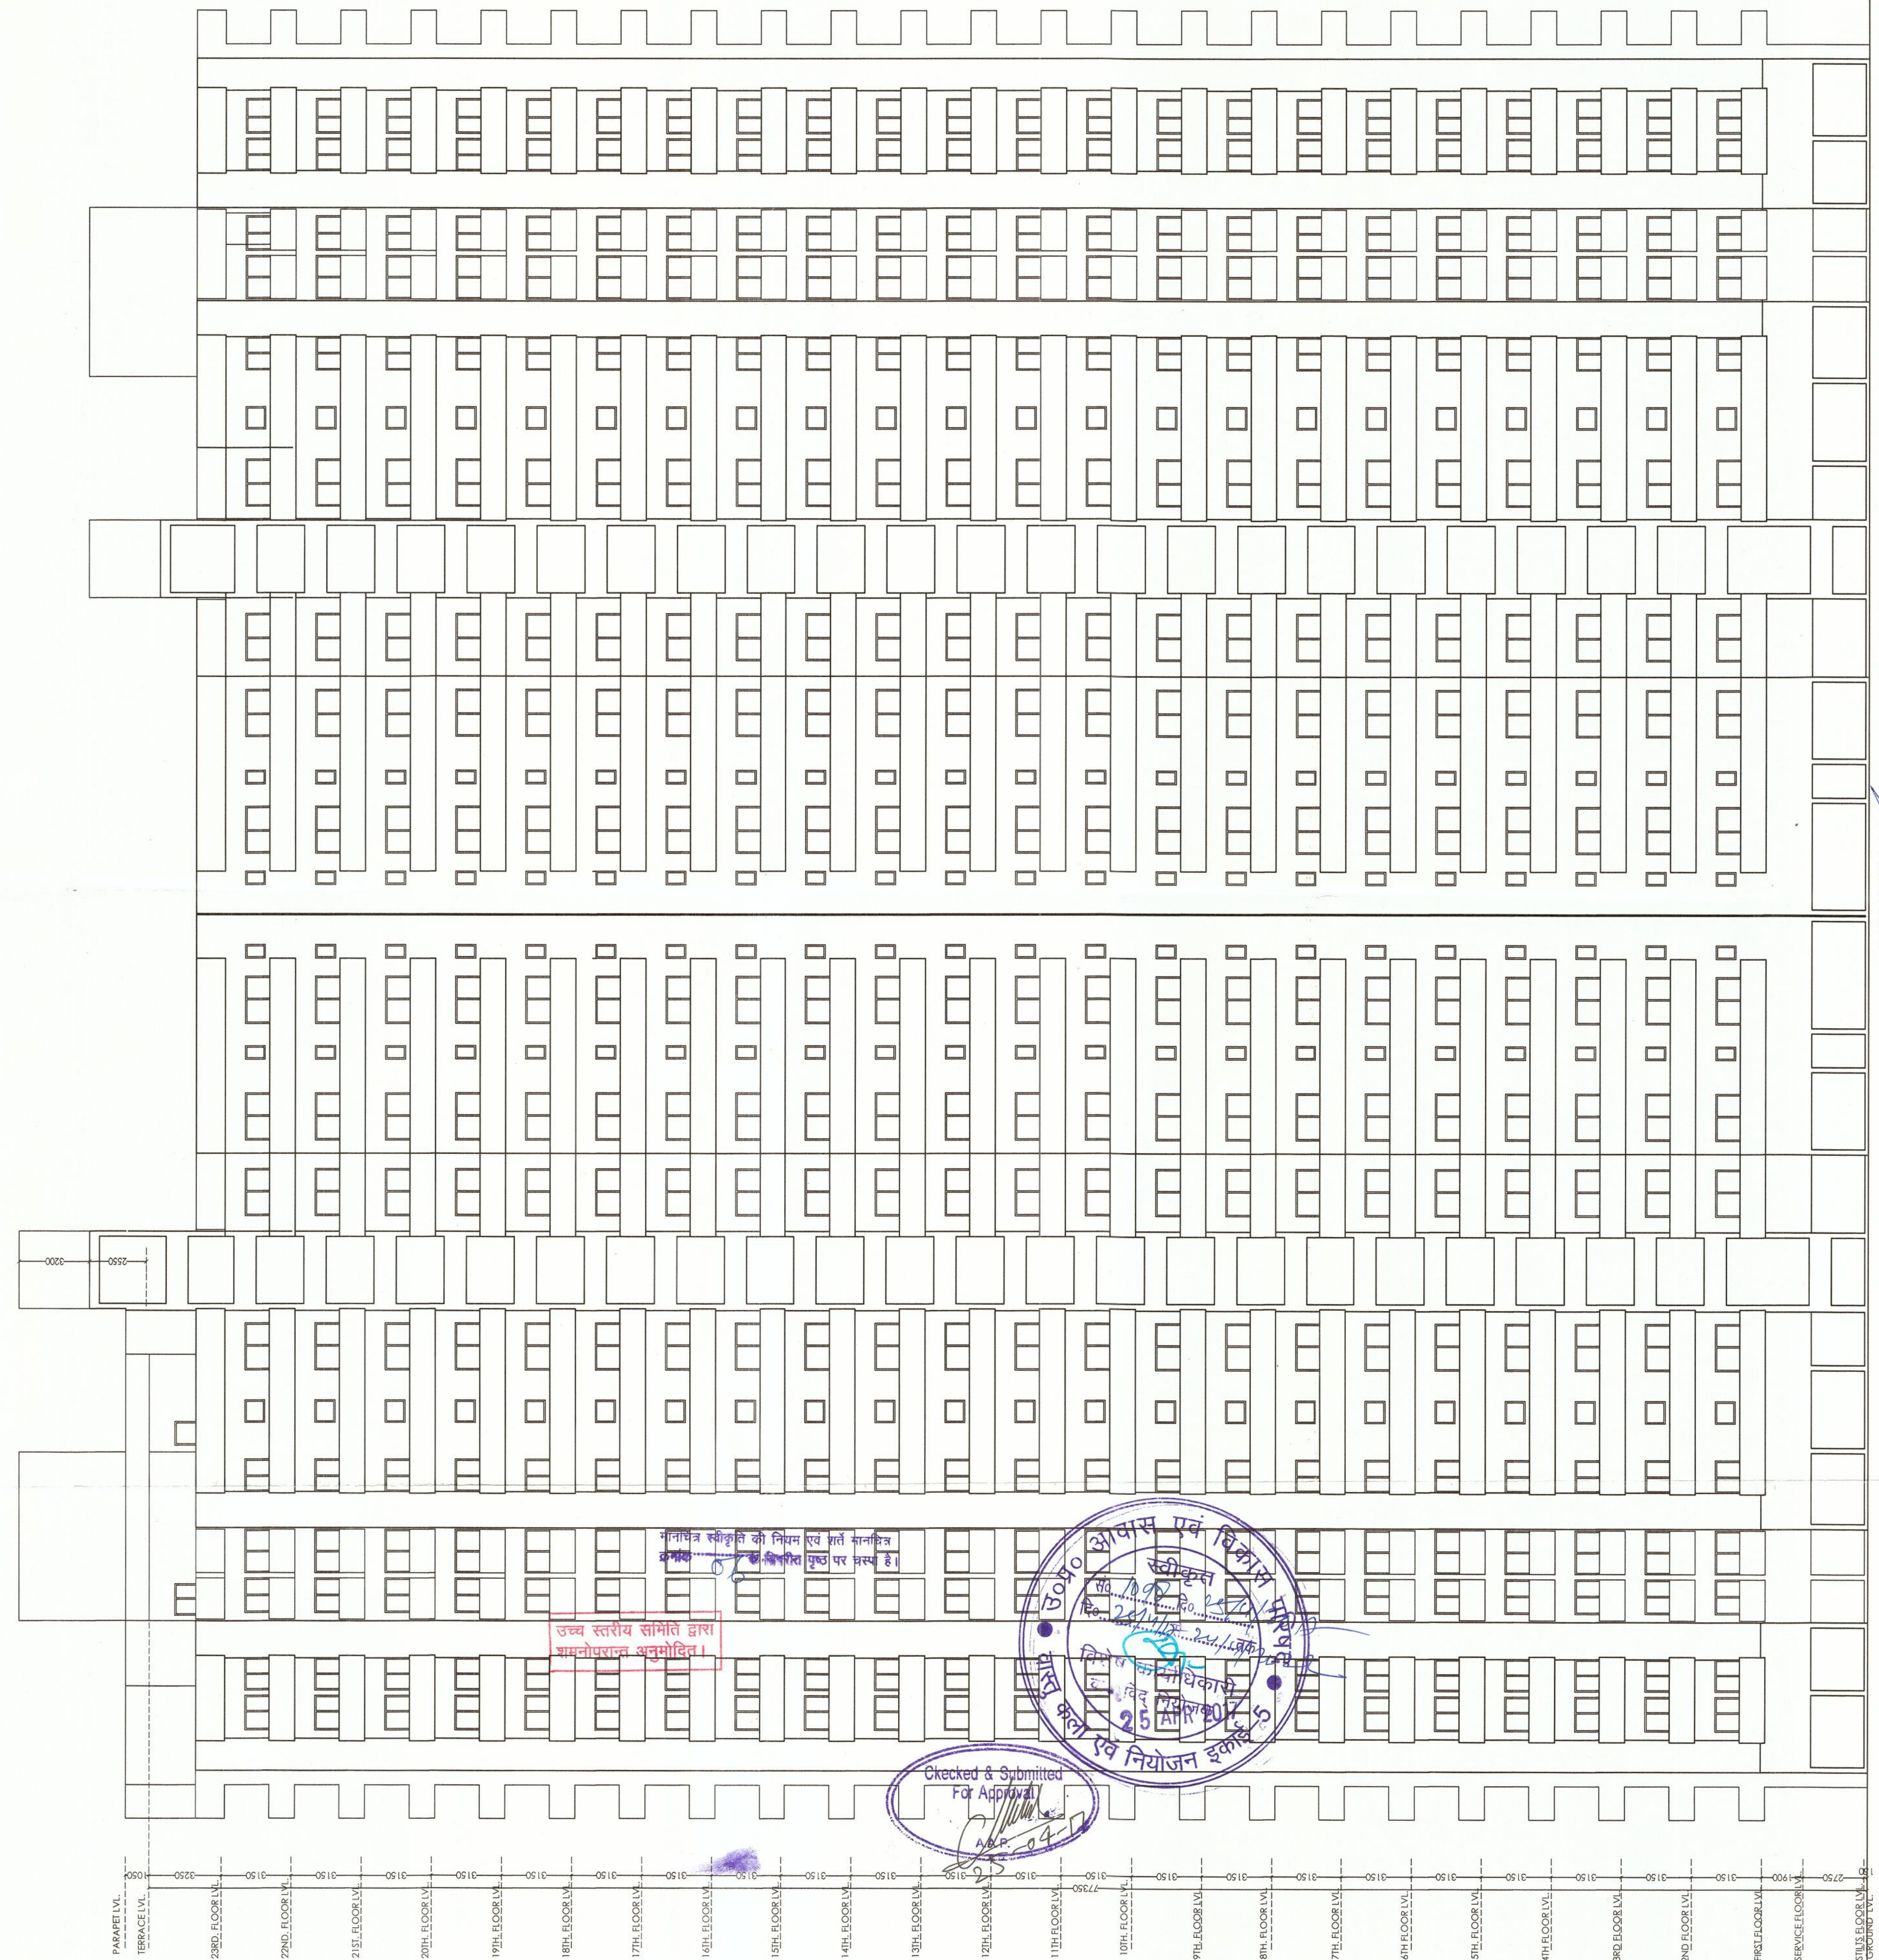

ELEVATION 1-1

PARADEL VL
TERRACE VL
23RD FLOOR VL
22ND FLOOR VL
21ST FLOOR VL
20TH FLOOR VL
19TH FLOOR VL
18TH FLOOR VL
17TH FLOOR VL
16TH FLOOR VL
15TH FLOOR VL
14TH FLOOR VL
13TH FLOOR VL
12TH FLOOR VL
11TH FLOOR VL
10TH FLOOR VL
9TH FLOOR VL
8TH FLOOR VL
7TH FLOOR VL
6TH FLOOR VL
5TH FLOOR VL
4TH FLOOR VL
3RD FLOOR VL
2ND FLOOR VL
FIRE FLOOR VL
SERVICE FLOOR VL
STILES FLOOR VL
GROUND VL

भारतीय स्कोरिंग की निम्न एवं सर्व मानक
प्रमाणित एवं स्वीकृत प्रमाणित है।
उच्च स्तरीय सोभित द्वारा
शामनोपरादन अनुमोदित।

Checked & Submitted
For Approval
25 APR 2025

PROJECT:- GROUP HOUSING FOR SHRI ANIL KUMAR YADAV PLOT NO. GH -11, SECTOR 18, VASUNDHARA (U.P.)	DEVELOPER'S : GREATWAY BUILDCON INDIA (P) LTD.	ARCHITECT'S SIGN M.N. ANDLEY BARCH F.I.V.	REVISED SUBMISSION DRAWING ELEVATION SCALE: 1:100 DATE: 09/02/25	ARCHITECTS: M.N. ANDLEY BARCH, F.I.V. ANDLEYS ASSOCIATES PVT. LTD. ARCHITECTS HOUSING SOCIETY INDSE-I PLANNERS NEW DELHI - 110049
--	---	--	---	--