


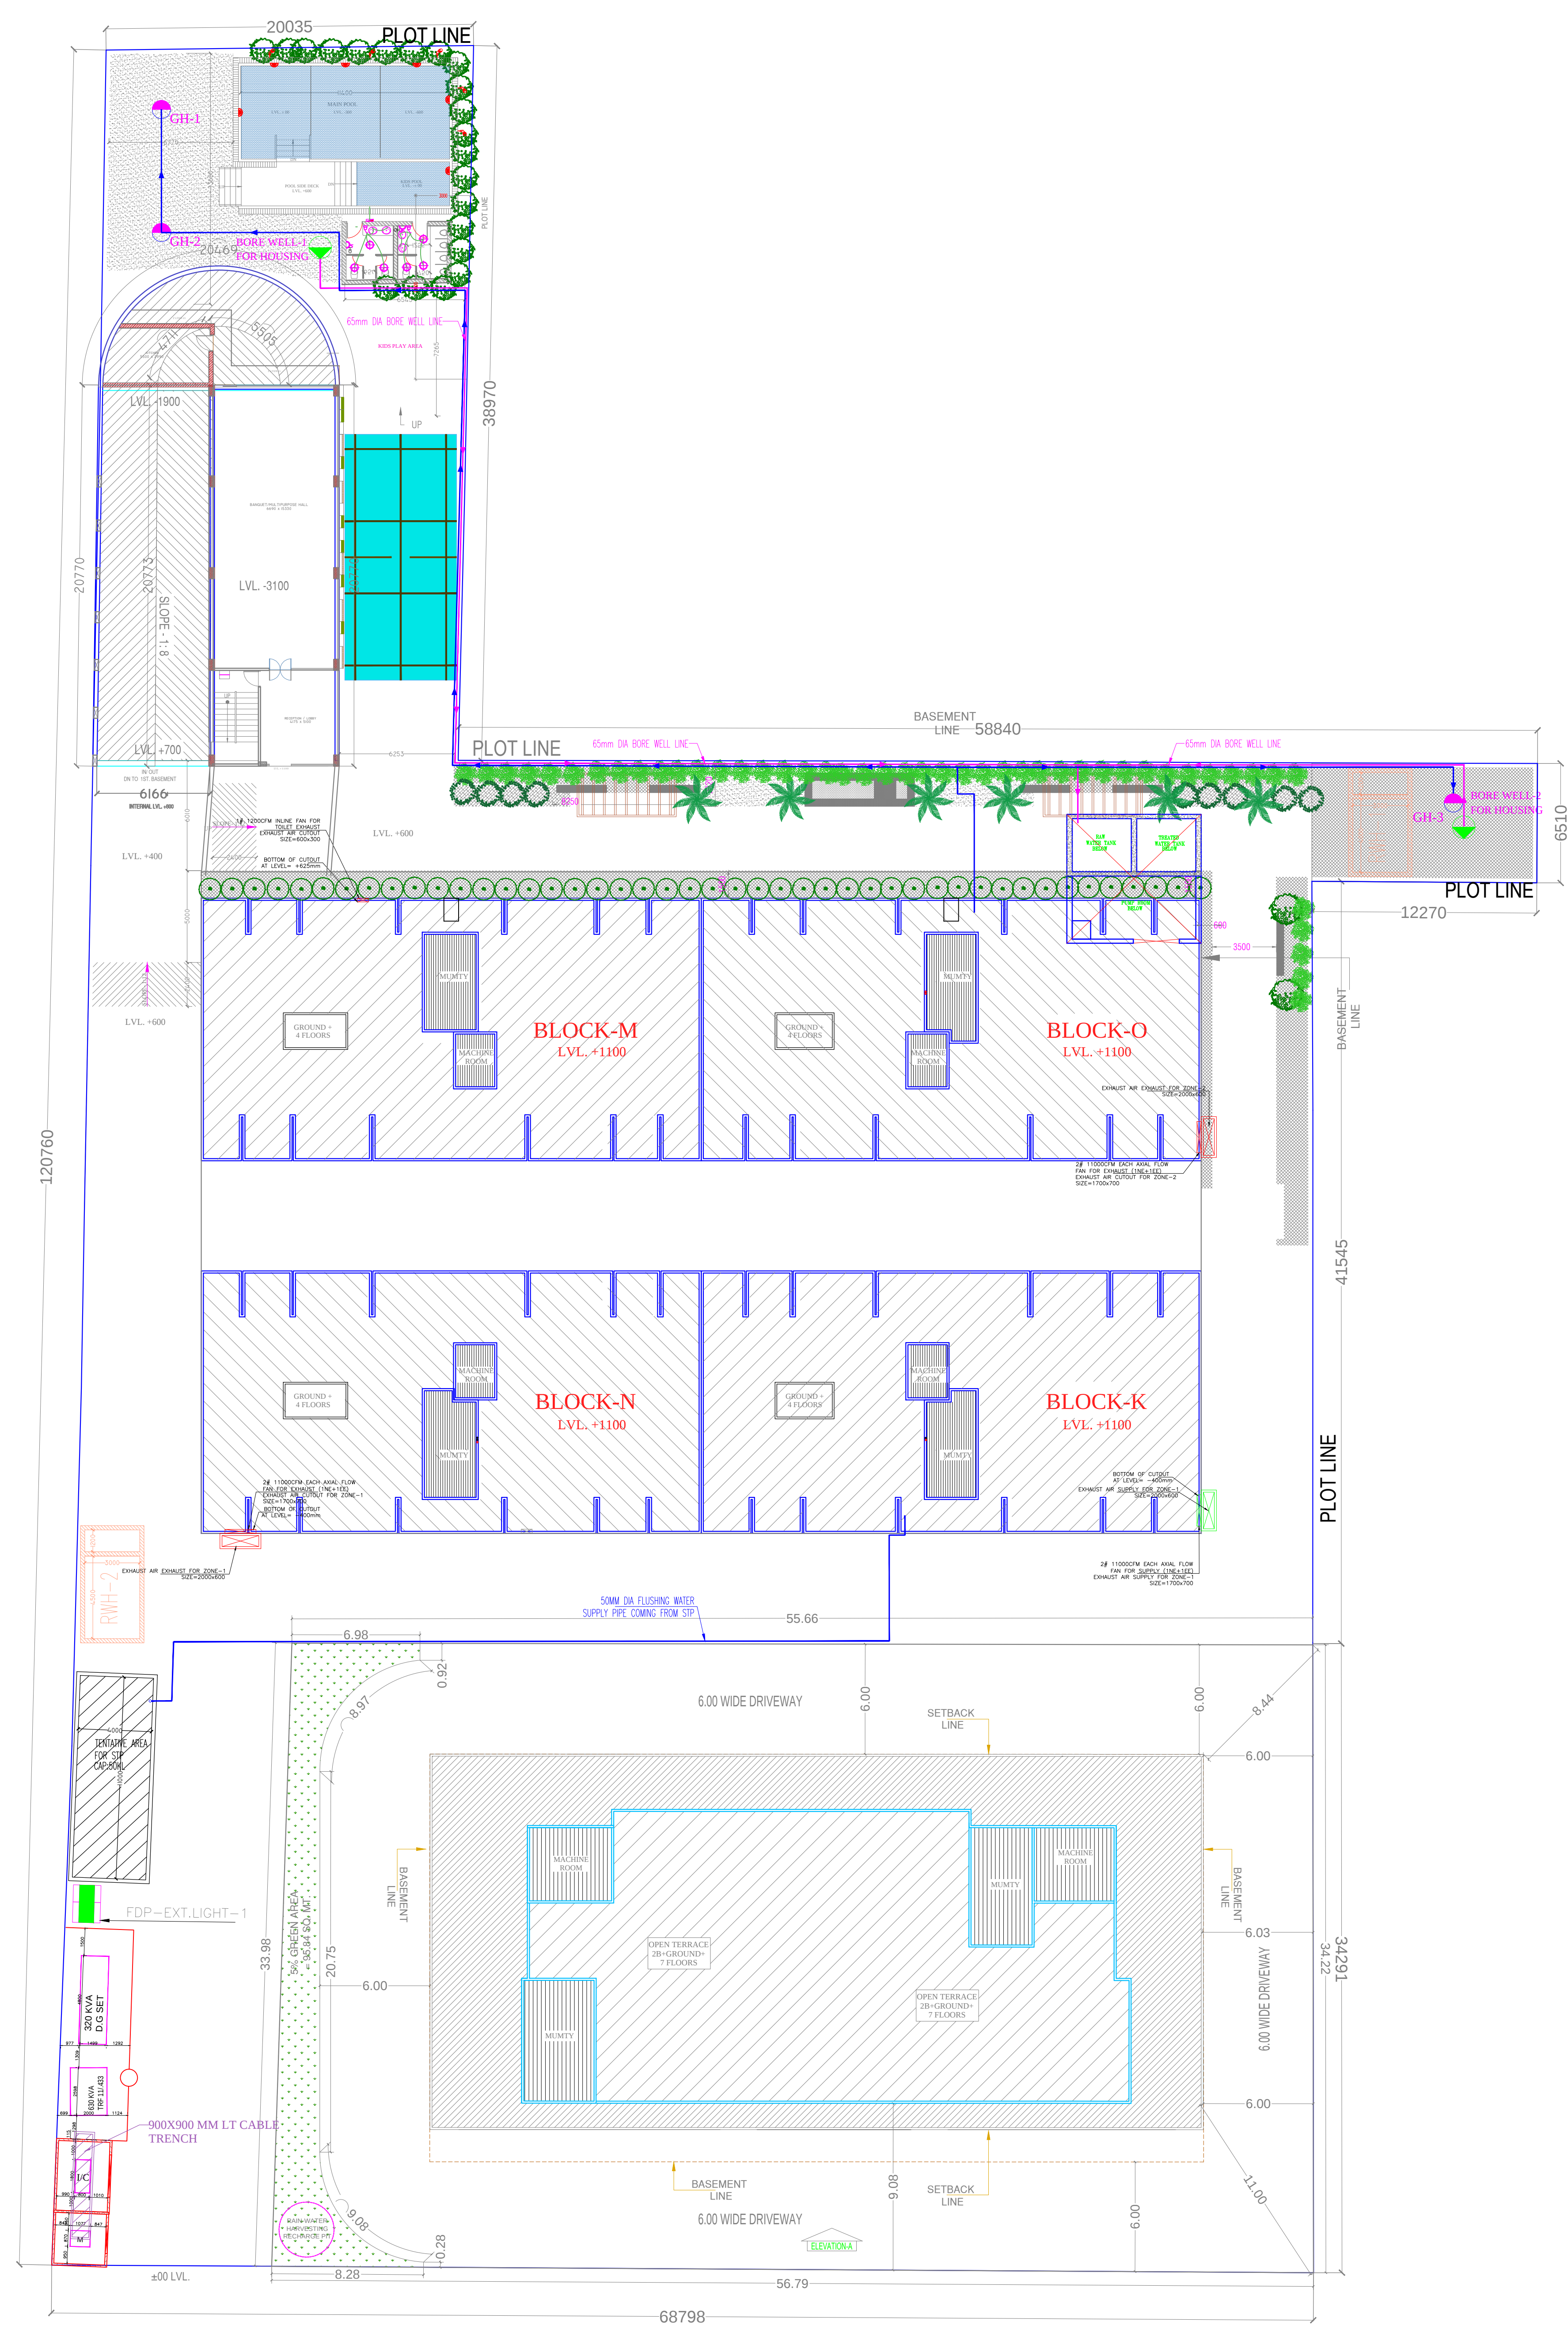

PROJECT -

PROJECT NAME- MONK MONASTERY
KHASRA NO.1144M,1146M VVIP ADDRESSES
ALONG - VILL. NOORNAGAR GHAZIABAD (U.P.)

OWNER -

FOR M/s. MAHESHA INFRAVALLEY PVT. LTD.

DRAWING TITLE :-

EXTERNAL WATER
SUPPLY LAYOUT

OWNER SIGN

ARCHITECT SIGN

ARCHITECTS & PLANNERS:

SINGLA ARCHITECTS & ASSOCIATES
EROS MARKET PLACE, PLOT NO- 02, SHOP - 87 1ST. FLOOR
SHAKTI KHAND - 2, INDIRAPURAM, GHAZIABAD (U.P.)
Mob : 9971998445
e-mail : gsingla32@gmail.com,

MEP Consultant:

WeDESIGN Associates
"Engineered to perfection"
Email - wedesignconsultancy@gmail.com
Mob. - 9999288416, 9999288407, 9882244495

DRAWN BY:-

CHECKED BY:-

SCALE:-

DATE:-

DRG. No.:-

SAURAV

D.K.

1 : 100

22/07/2023

PL-EXT-04

LEGENDS FOR PLUMBING:-	
	DOMESTIC WATER SUPPLY PIPE
	IRRIGATION POINT
	FLUSHING WATER SUPPLY PIPE
	BOREWELL