


Greater Noida Industrial Dev. Authority
APPROVED
Stamp: 16/12/2017
Date: 16/12/2017
Value up to Date: 16/12/2017
Gen. Manager (Pkg. & Arch.)
S.M. (Pkg.)
Asst. Arch.
N.M. (Pkg.)
D.G.M.
Pkg. & Arch.
Asst. Arch.

Greater Noida Industrial Dev. Authority
REVISED SANCTION
Stamp: 16/12/2017
Date: 16/12/2017
Value up to Date: 16/12/2017
Gen. Manager (Pkg. & Arch.)
S.M. (Pkg.)
Asst. Arch.
N.M. (Pkg.)
D.G.M.
Pkg. & Arch.
Asst. Arch.

93150

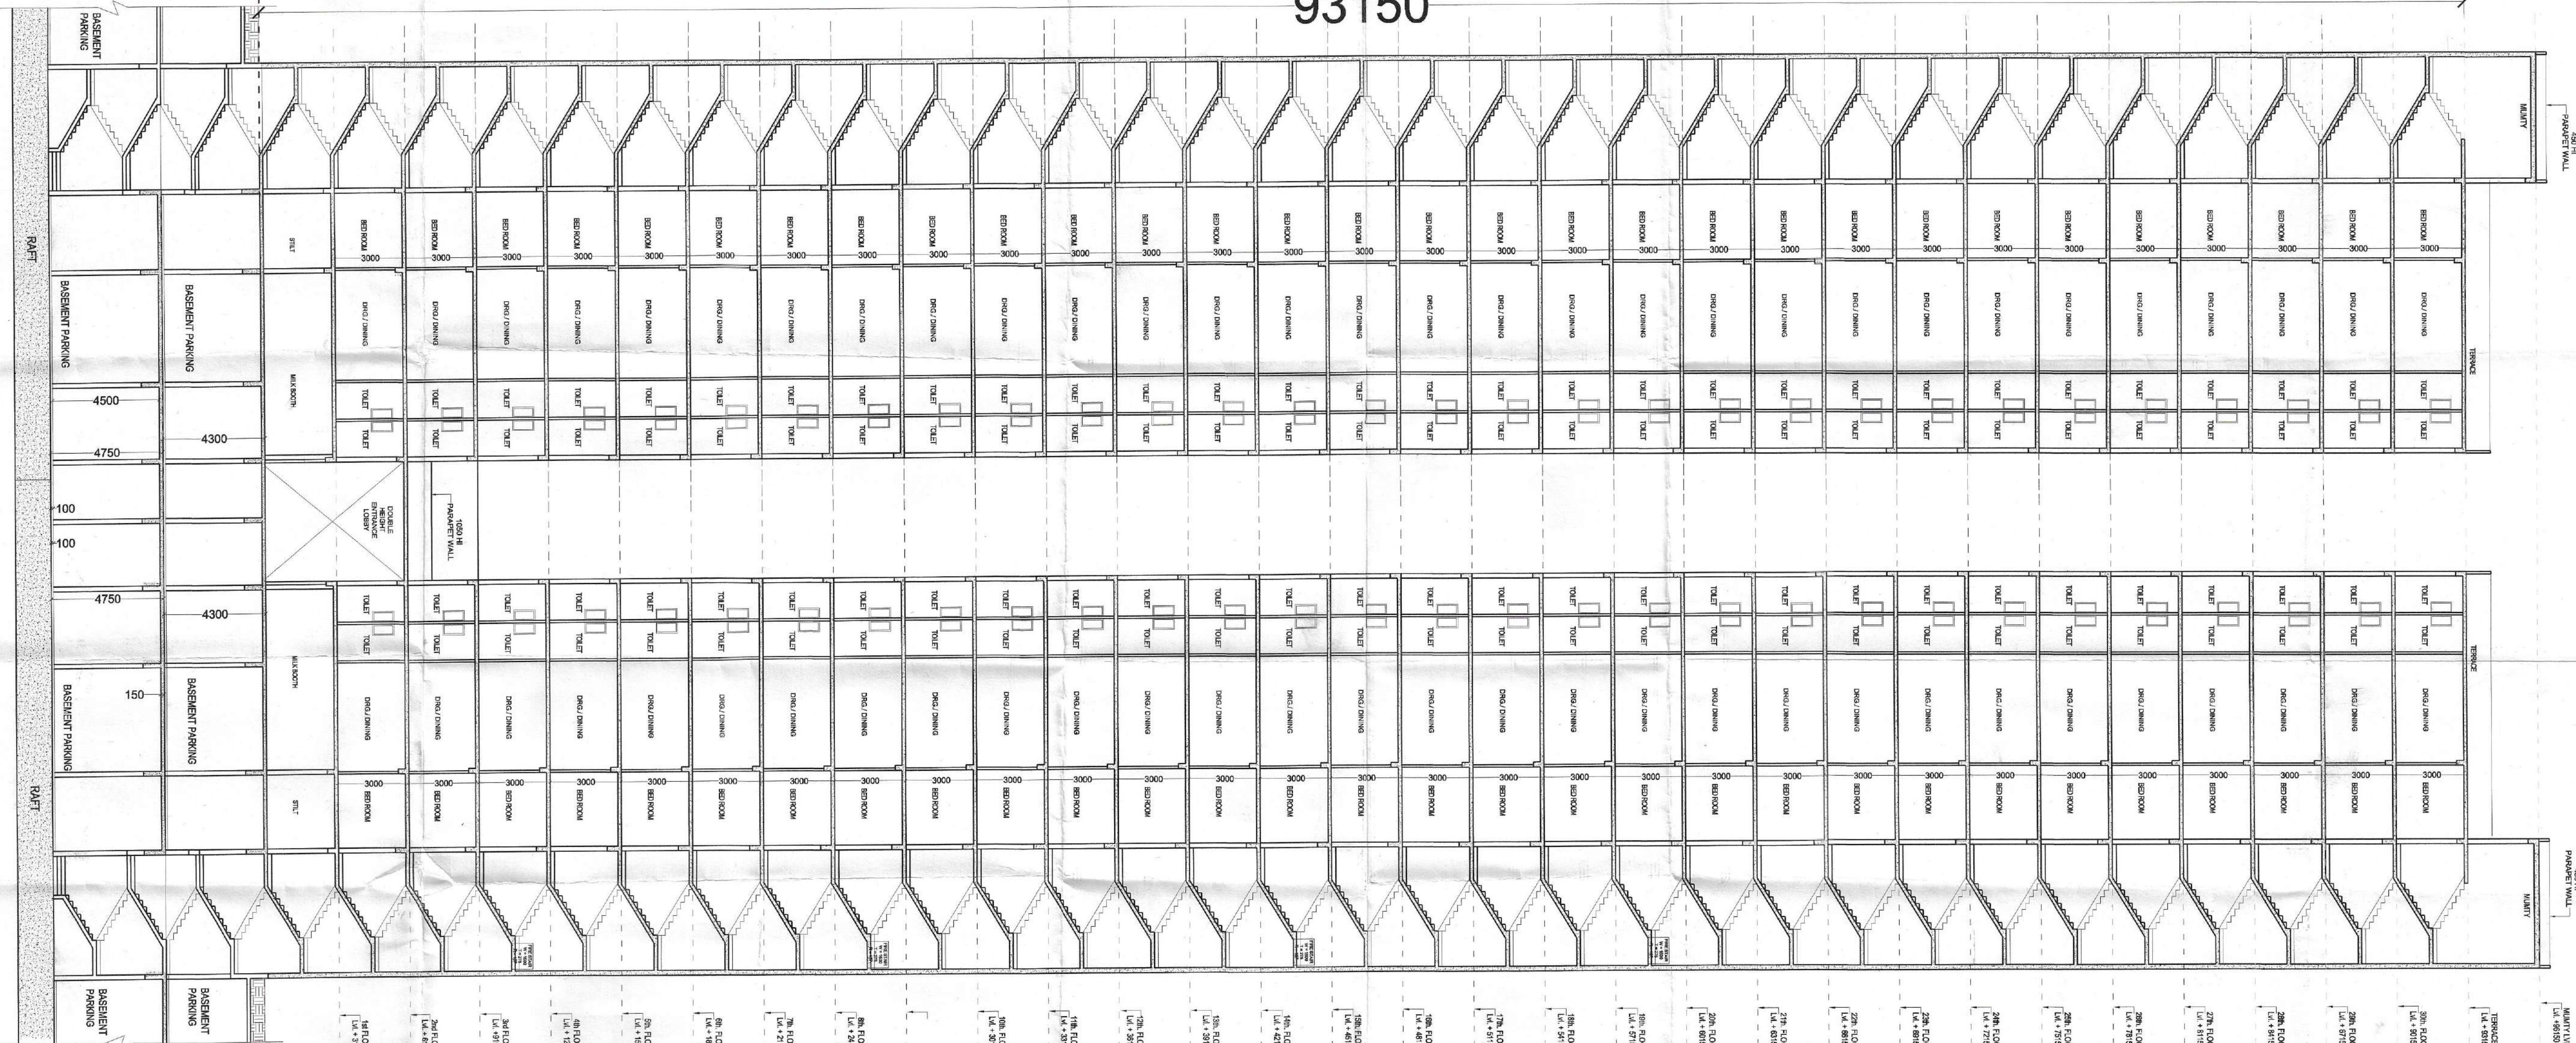

SECTION-AA'

PROJECT :-
RESIDENTIAL COMPLEX
AT GREATER NOIDA
PLOT NO. GH-05 SECTOR - 16B

BUILDERS & PROMOTER :-
SHRI S.P. INFRACON LTD.,
A-133, Sector 63, Noida

DRAWING TITLE :-
TOWER-A7 & A8
SECTION-AA'

DRWN BY :- CHECKED BY :- SCALE: 1 : 150 DATE :-
SANJAY

For S.P. INFRACON LTD.
DARESH SINGH
CA/89/12573

OWNERS SIGN ARCHITECTS SIGN
A7/A8 - 05