
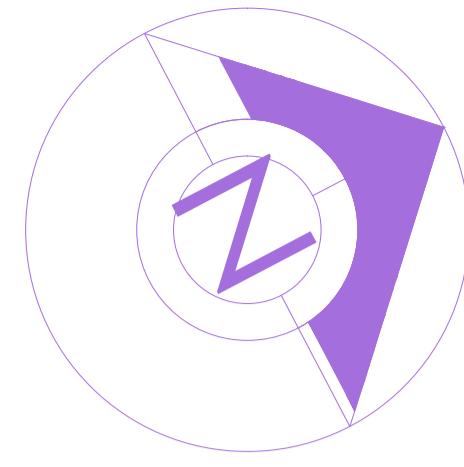


**ALREADY
SANCTIONED
HOTEL AS
PER MAP
NO.-1794/04**

**DATED-
17-11-2004**

**TO BE
DEMOLISHED
IN PHASE-2**

ESTATE OWNER
REDACTED

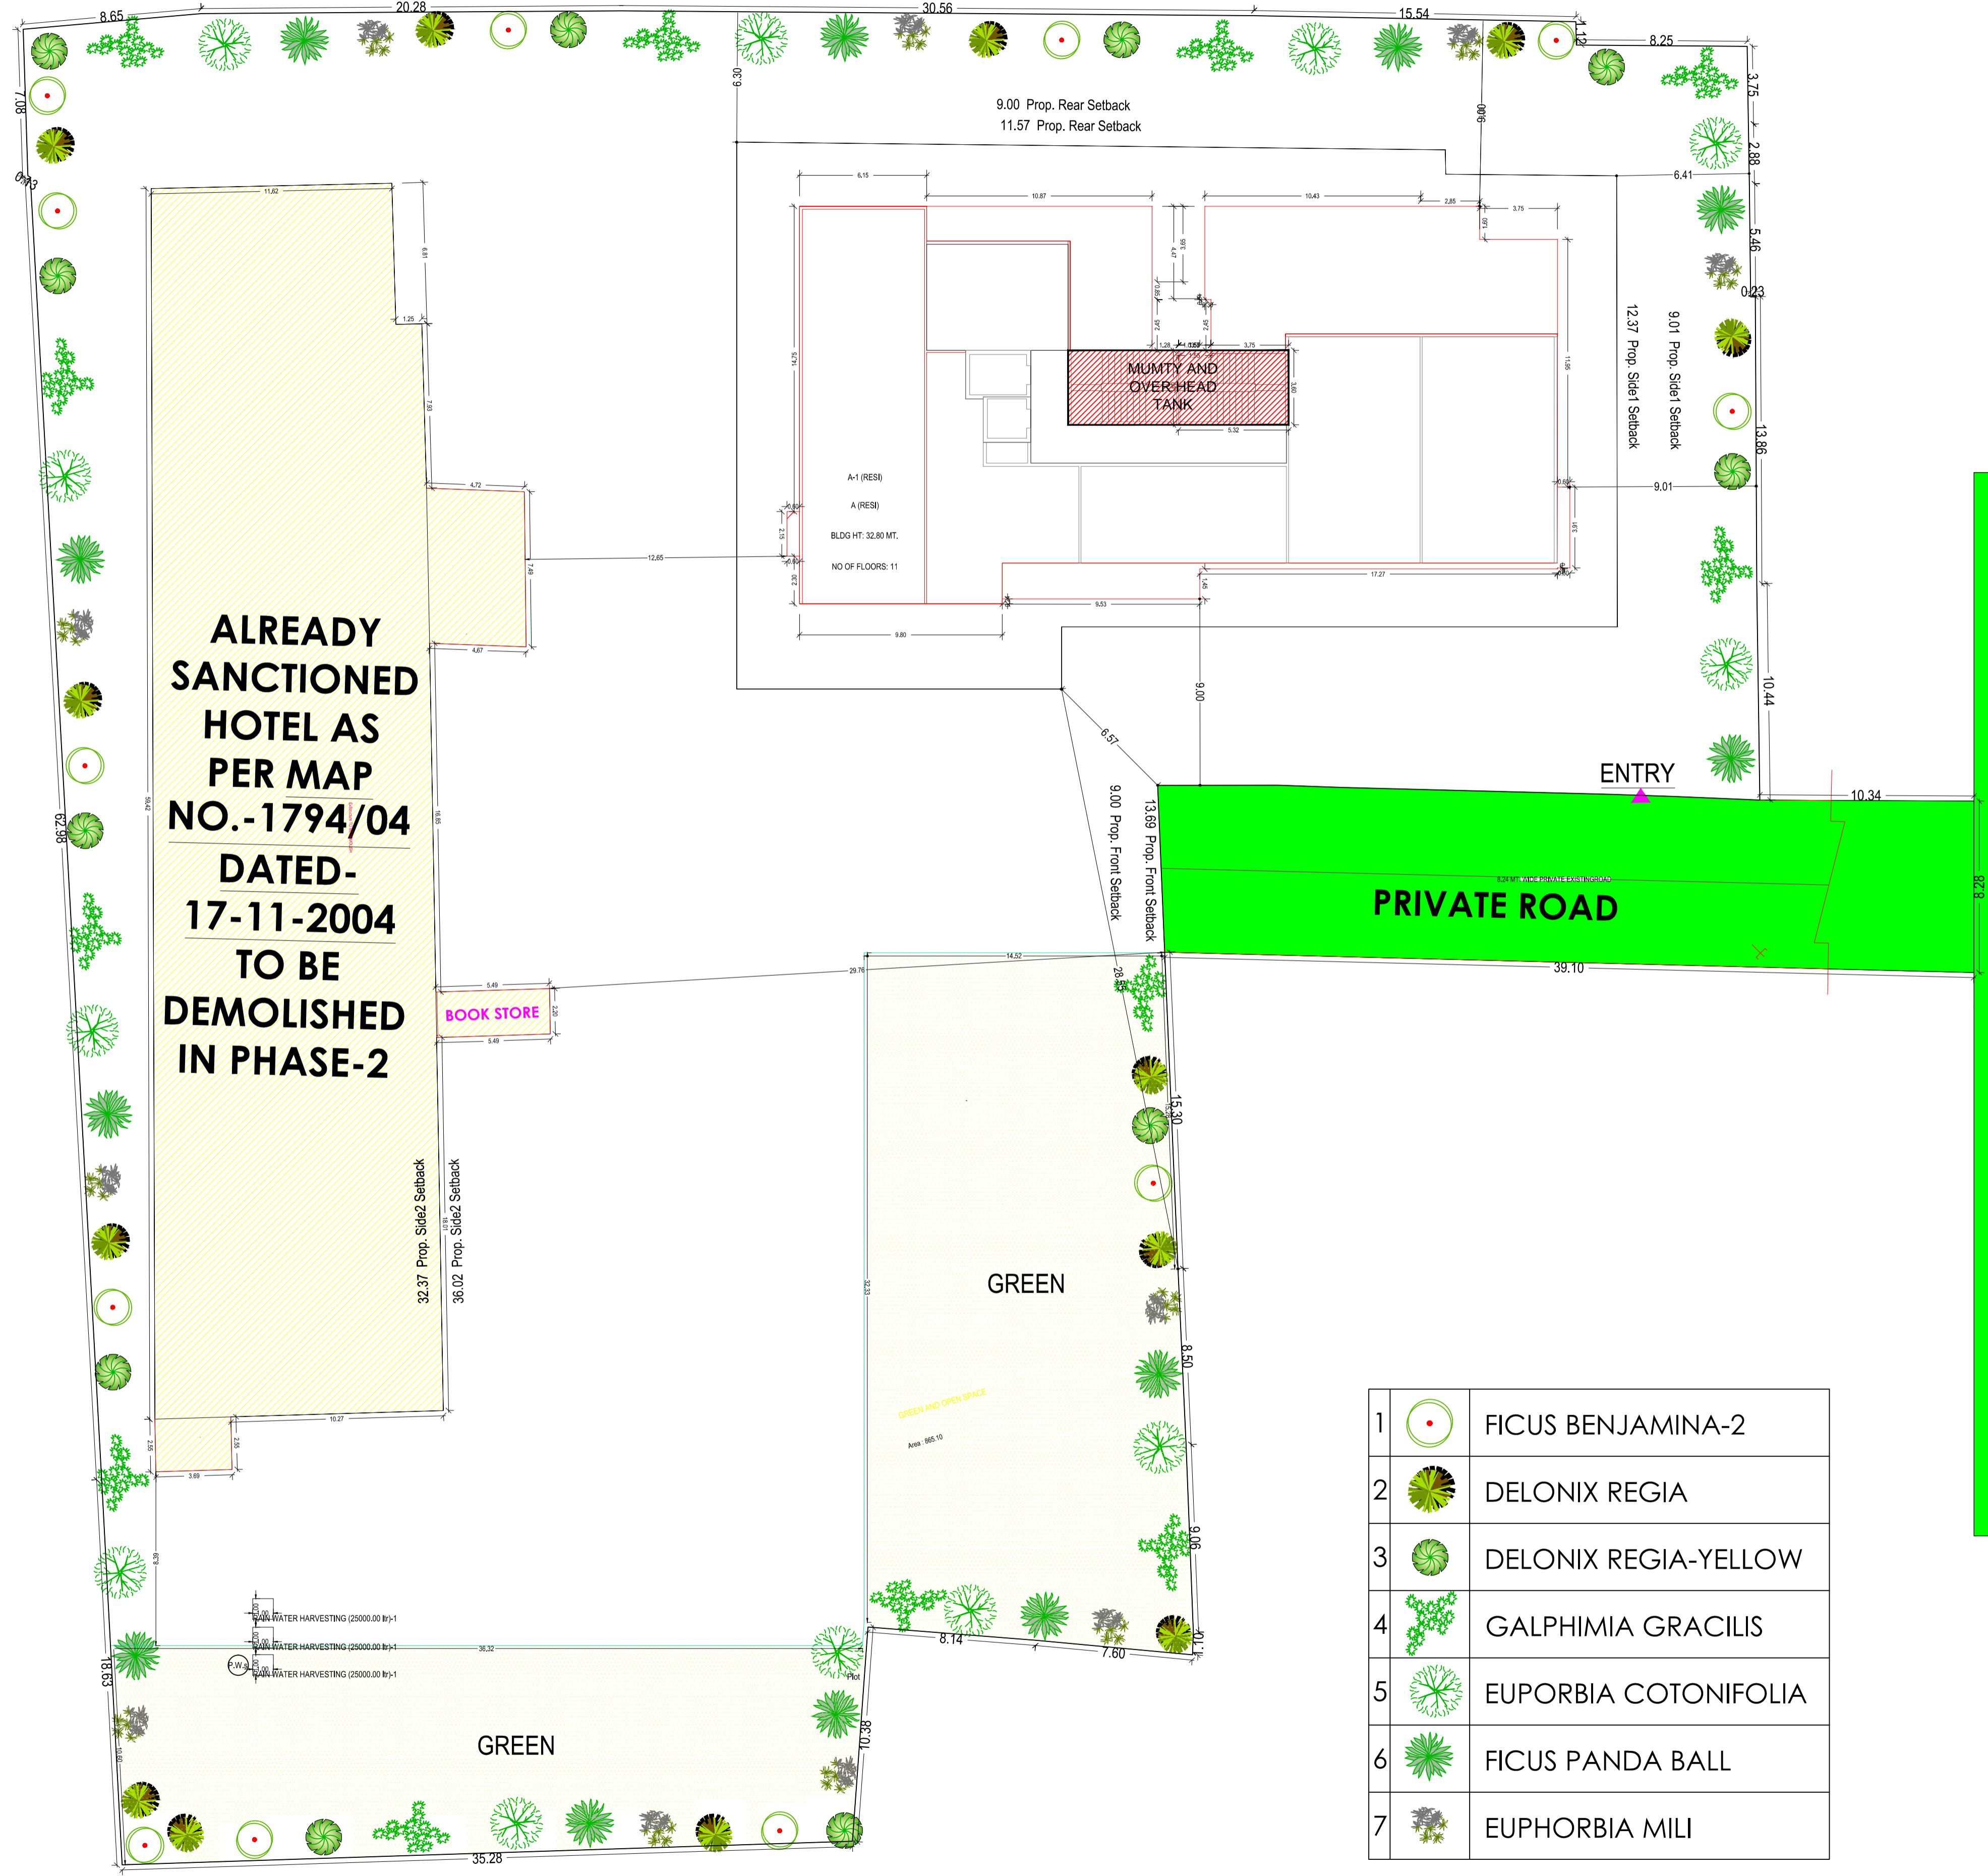

1		FICUS BENJAMINA-2
2		DELONIX REGIA
3		DELONIX REGIA-YELLOW
4		GALPHIMIA GRACILIS
5		EUPORBIA COTONIFOLIA
6		FICUS PANDA BALL
7		EUPHORBIA MILI

DEVELOPMENT WORK PLAN / LANDSCAPE PLAN