



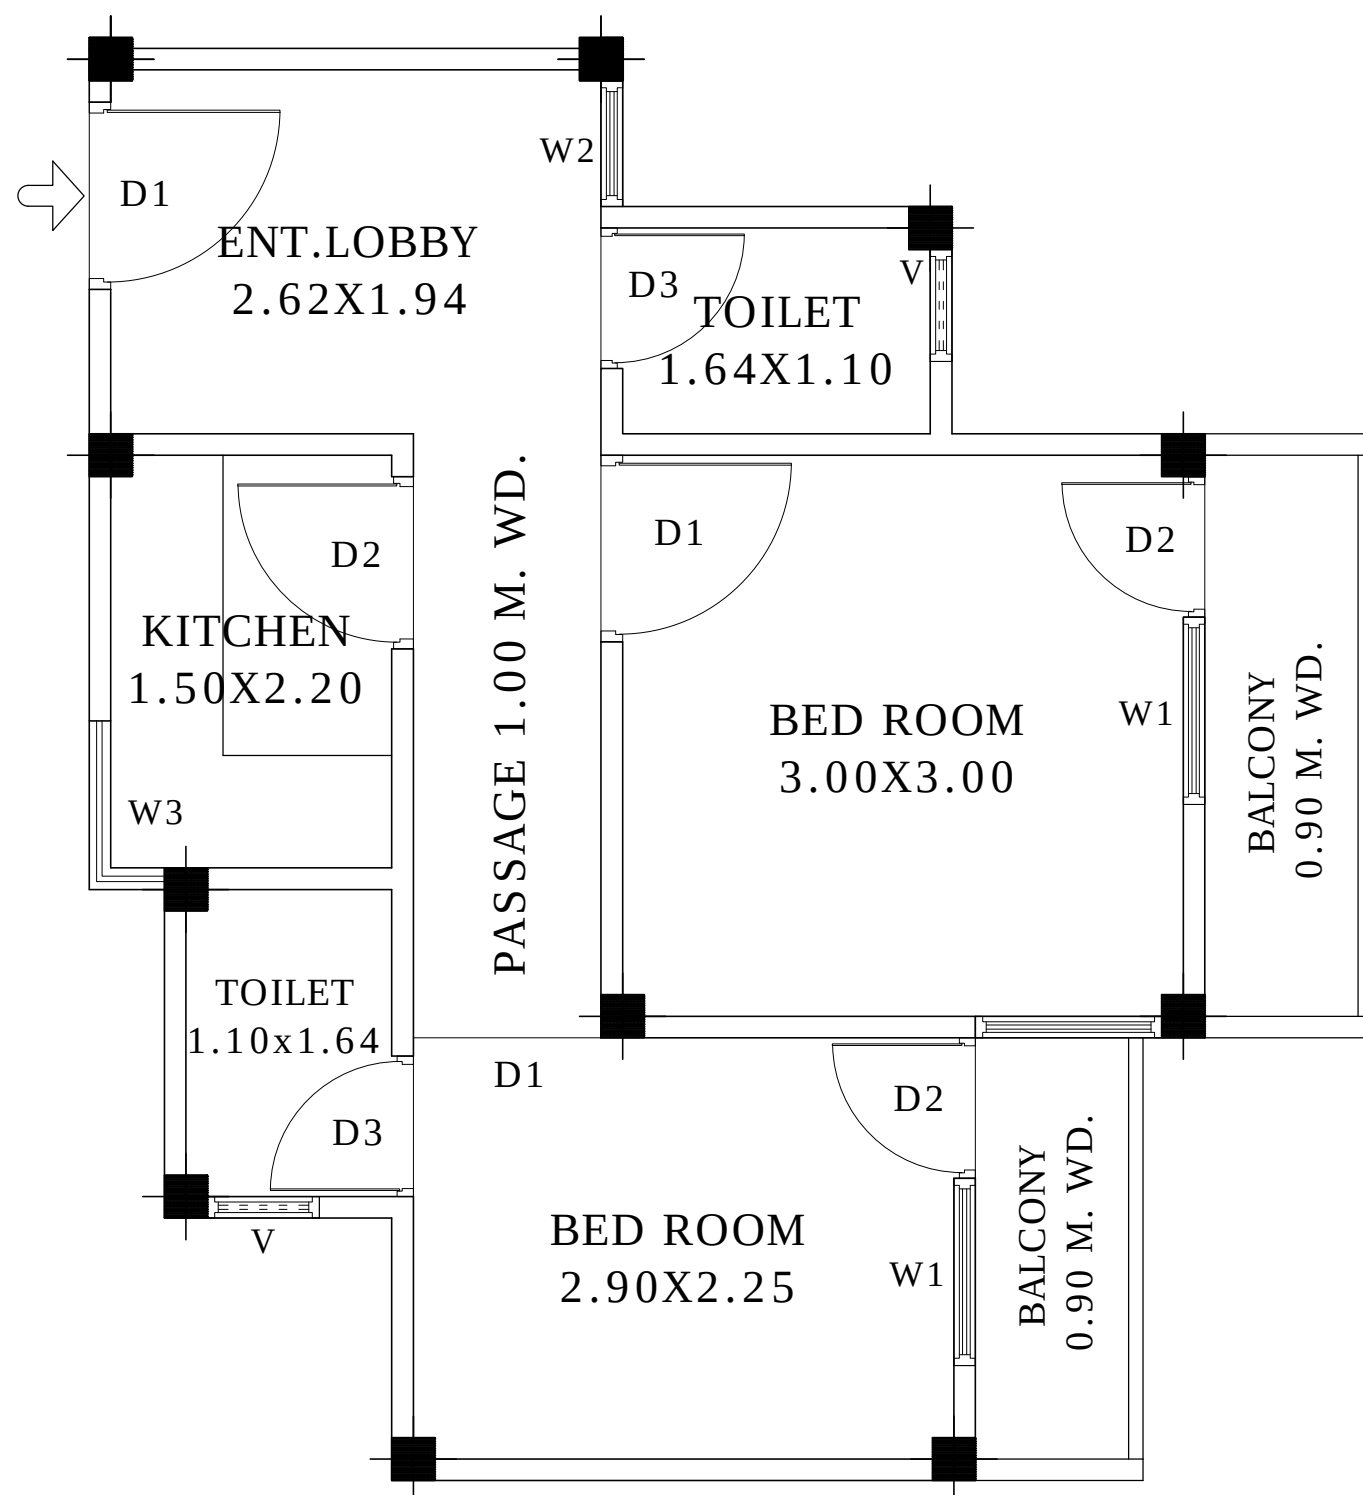

LIG HOUSES
UNit Plan

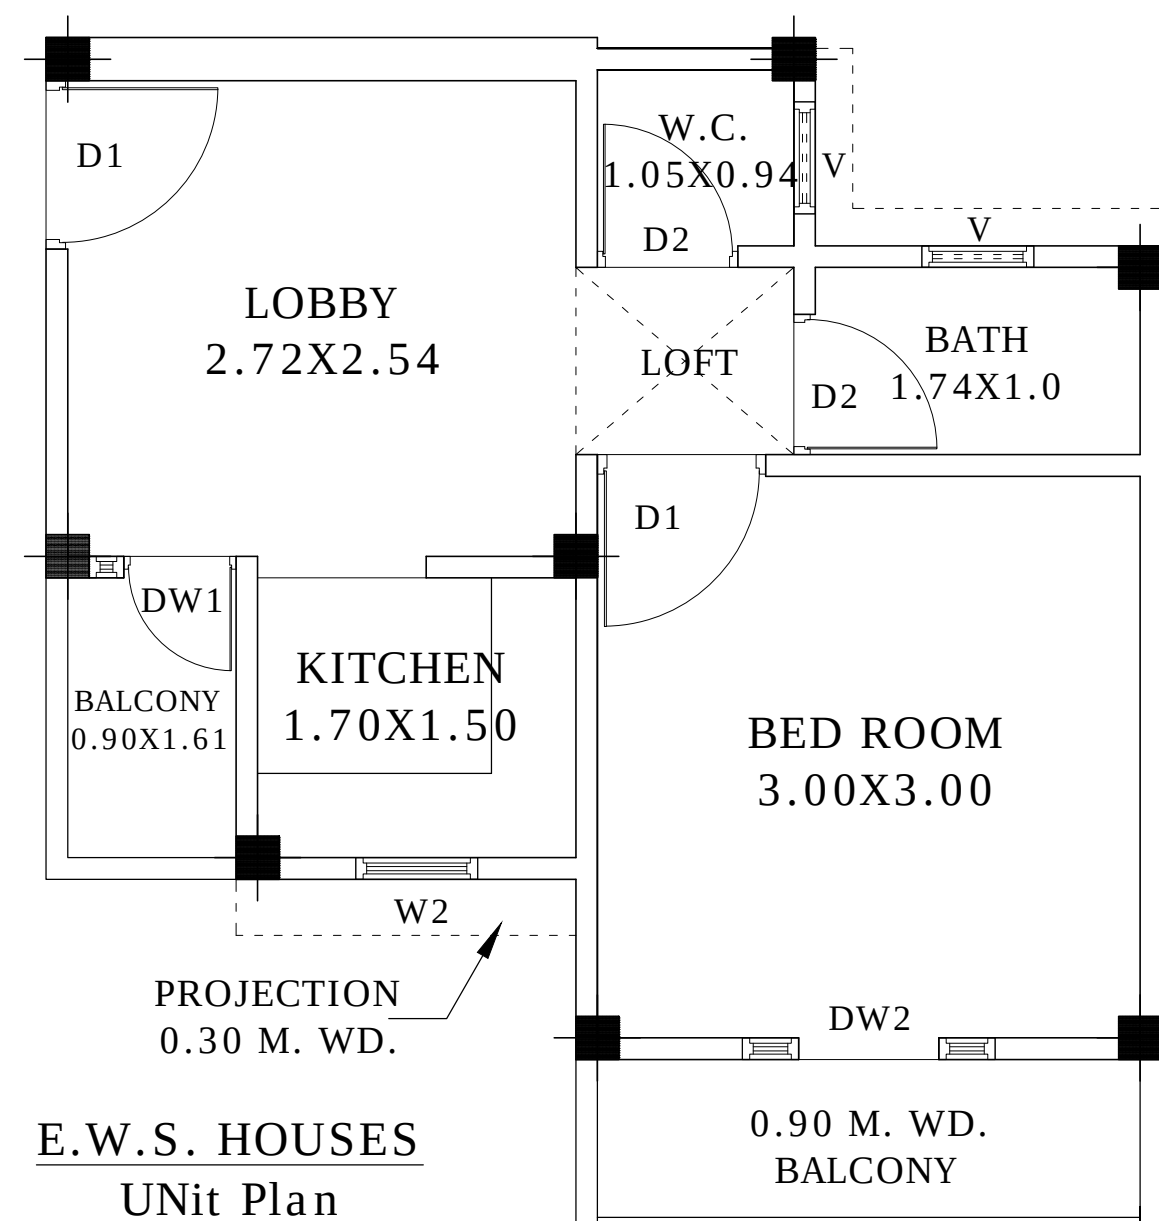

E.W.S. HOUSES
UNit Plan