


DESIGN OF WATER SUPPLY DISTRIBUTION SYSTEM G.L.R. OF ZONE-02 TO PLOTS OF DIFFERENT SECTORS IN SIDDHATH VIHAR YOJNA, GHAZIABAD.

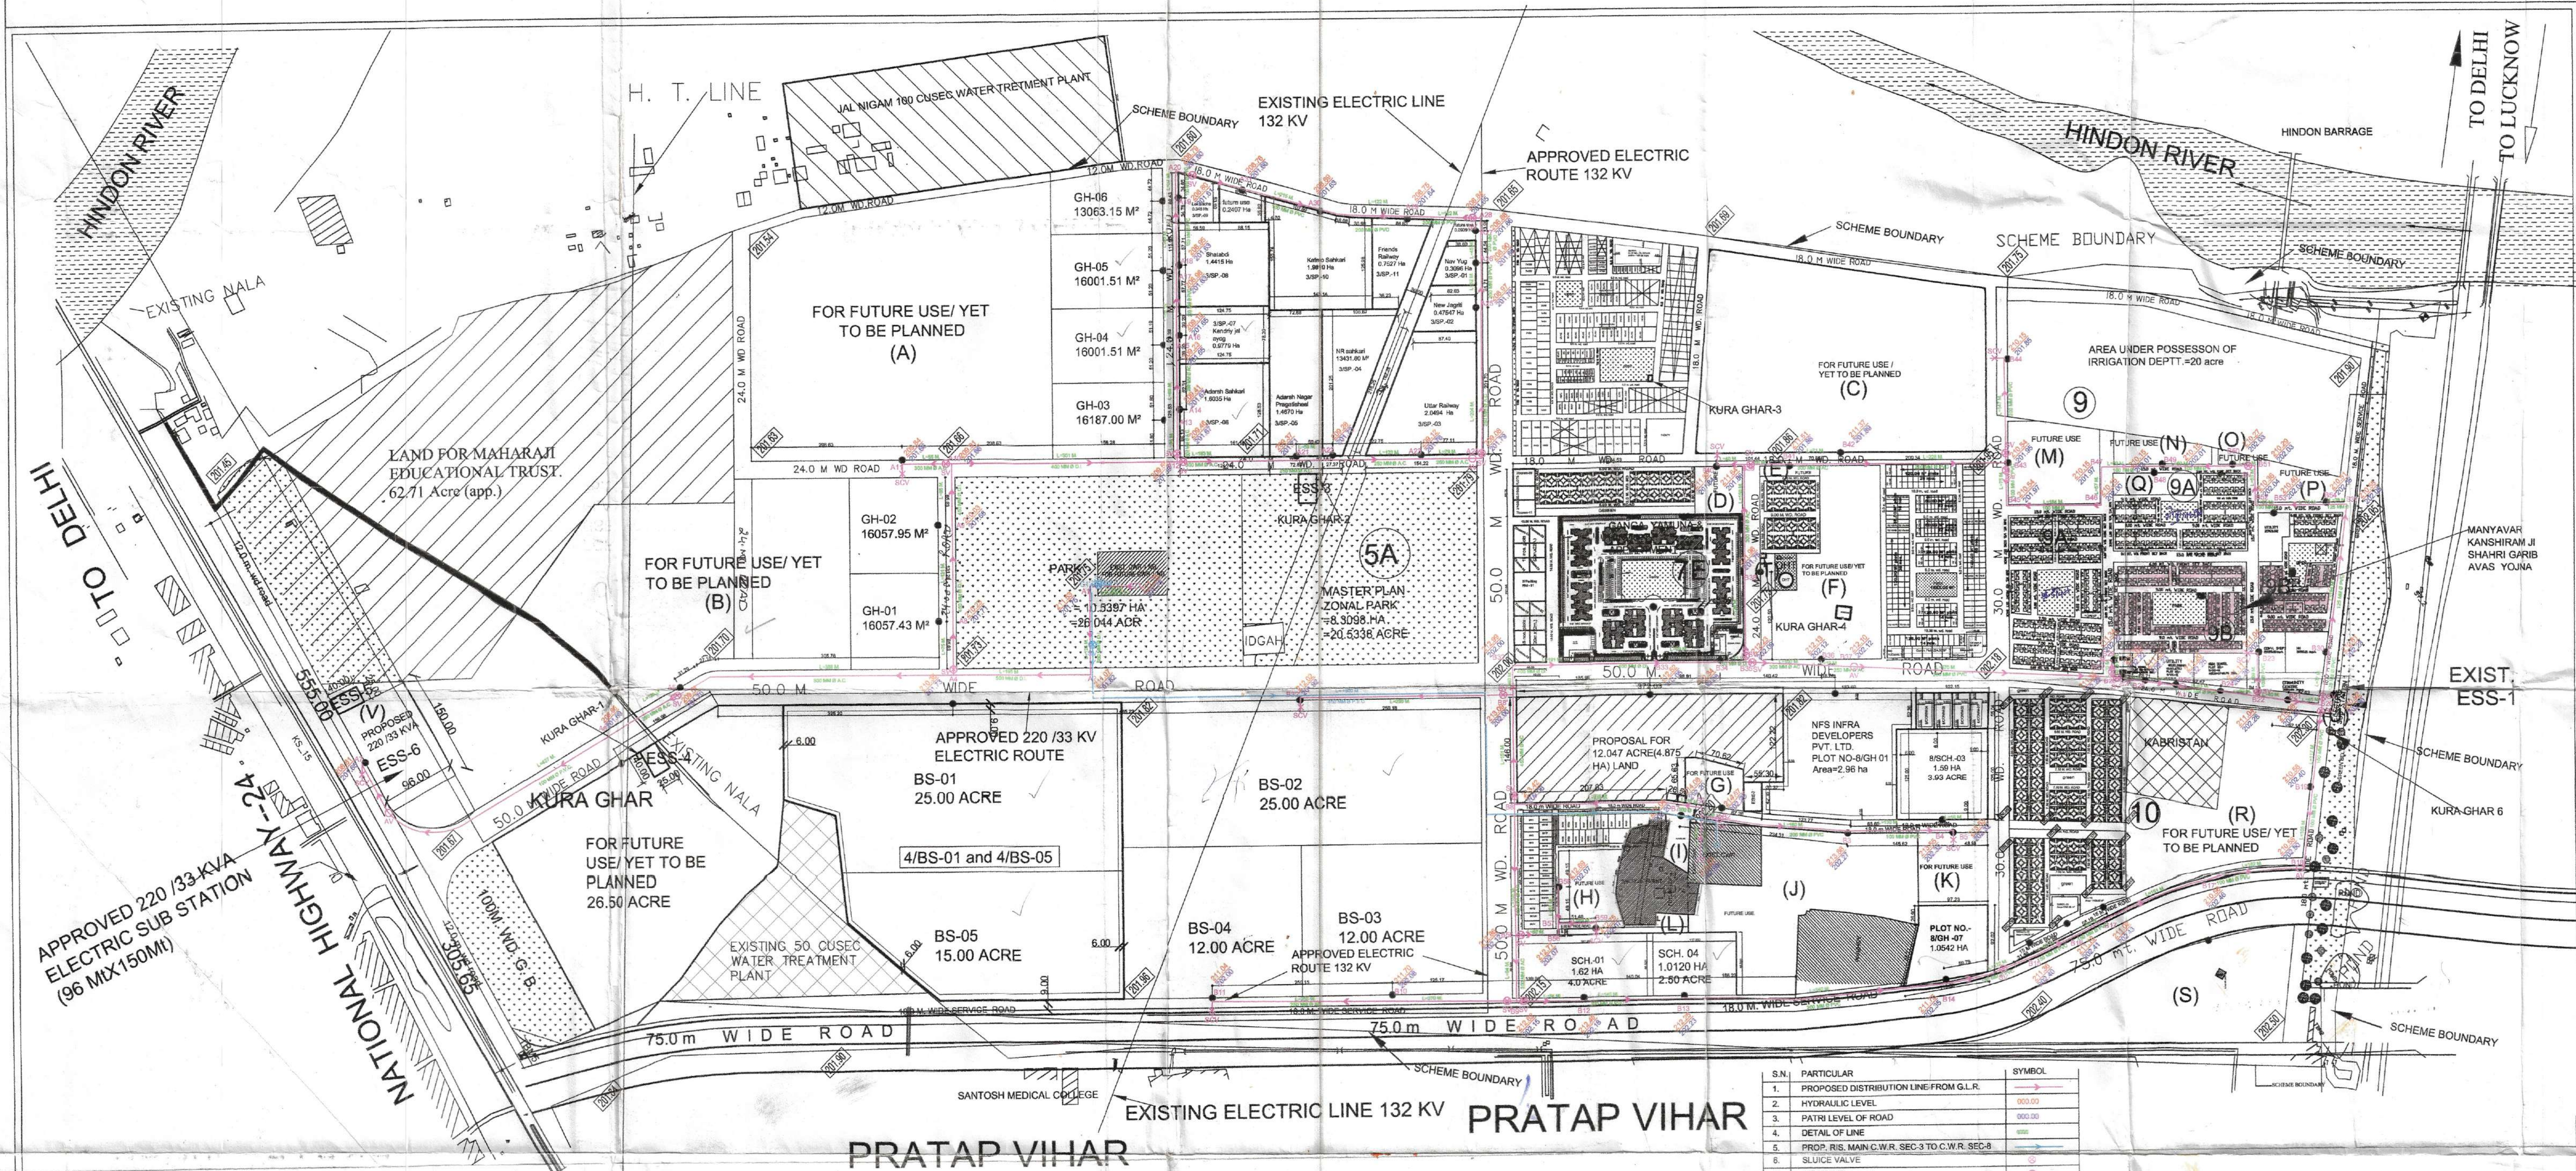

S.N.	PARTICULAR	SYMBOL
1.	PROPOSED DISTRIBUTION LINE FROM G.L.R.	
2.	HYDRAULIC LEVEL	
3.	PATRI LEVEL OF ROAD	
4.	DETAIL OF LINE	
5.	PROP. RIS. MAIN C.W.R. SEC-3 TO C.W.R. SEC-8	
6.	SLUICE VALVE	
7.	AIR VALVE	
8.	SCOUR VALVE	

NOTE:-
1- THIS LAY OUT PLAN HAS BEEN PREPARED AS PER GO NO. 3272 (1)/8-1-10-15 VIVIDH / 10 DATED-19-8-2010.
2- SECTORS WHICH AREA HAVING BULK SALE PLOTS, HOUSING SOCIETY PLOTS AND MAHARAJI EDUCATION TRUST LAND THEY AREA REQUIRED TO PROVIDE KUDA GHAR ON THERE LAND.

Proposed Location For Garbage Collection Center

SCALE:

DATE:-
3.2.2017

NORTH:-

Dealt by-
Krishna Kant (Arch. Assit.)

SD-03.02.2017

T.L.P. SIDDHARTH VIHAR YOJNA, GHAZIABAD, U.P.

SD-03.02.2017	SD-03.02.2017	SIGNED	SIGNED
MUKESH RUHELA B.ARCH. M.PLANNING (HOUSING) A.I.T.P. ASSTT. ARCH. PLANNER	SANJEEV KASHYAP B.PLAN. M.PLANNING (ENVIRONMENT) A.I.T.P. ARCHITECT PLANNER	CHIEF ARCH. PLANNER	SHAHABUDDIN MOHAMMAD I.A.S. AVAS AYUKT

UPAVP
ARCHITECTURE AND PLANNING UNIT-1
NEELGIRI COMPLEX,
INDIRA NAGAR LUCKNOW
Email : uphdb@sacharnet.in

DRG NO.

FILE NO.

SHEET NO.

JE AE EE