

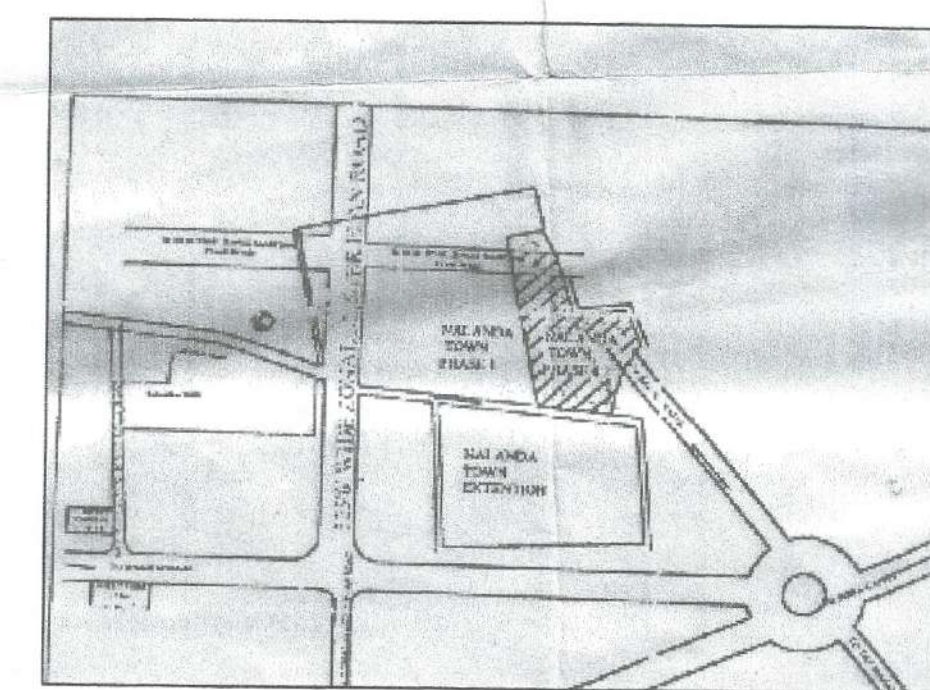
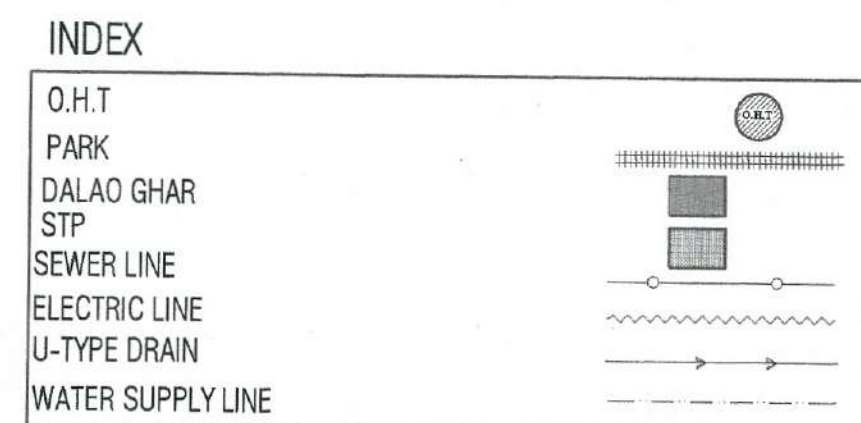


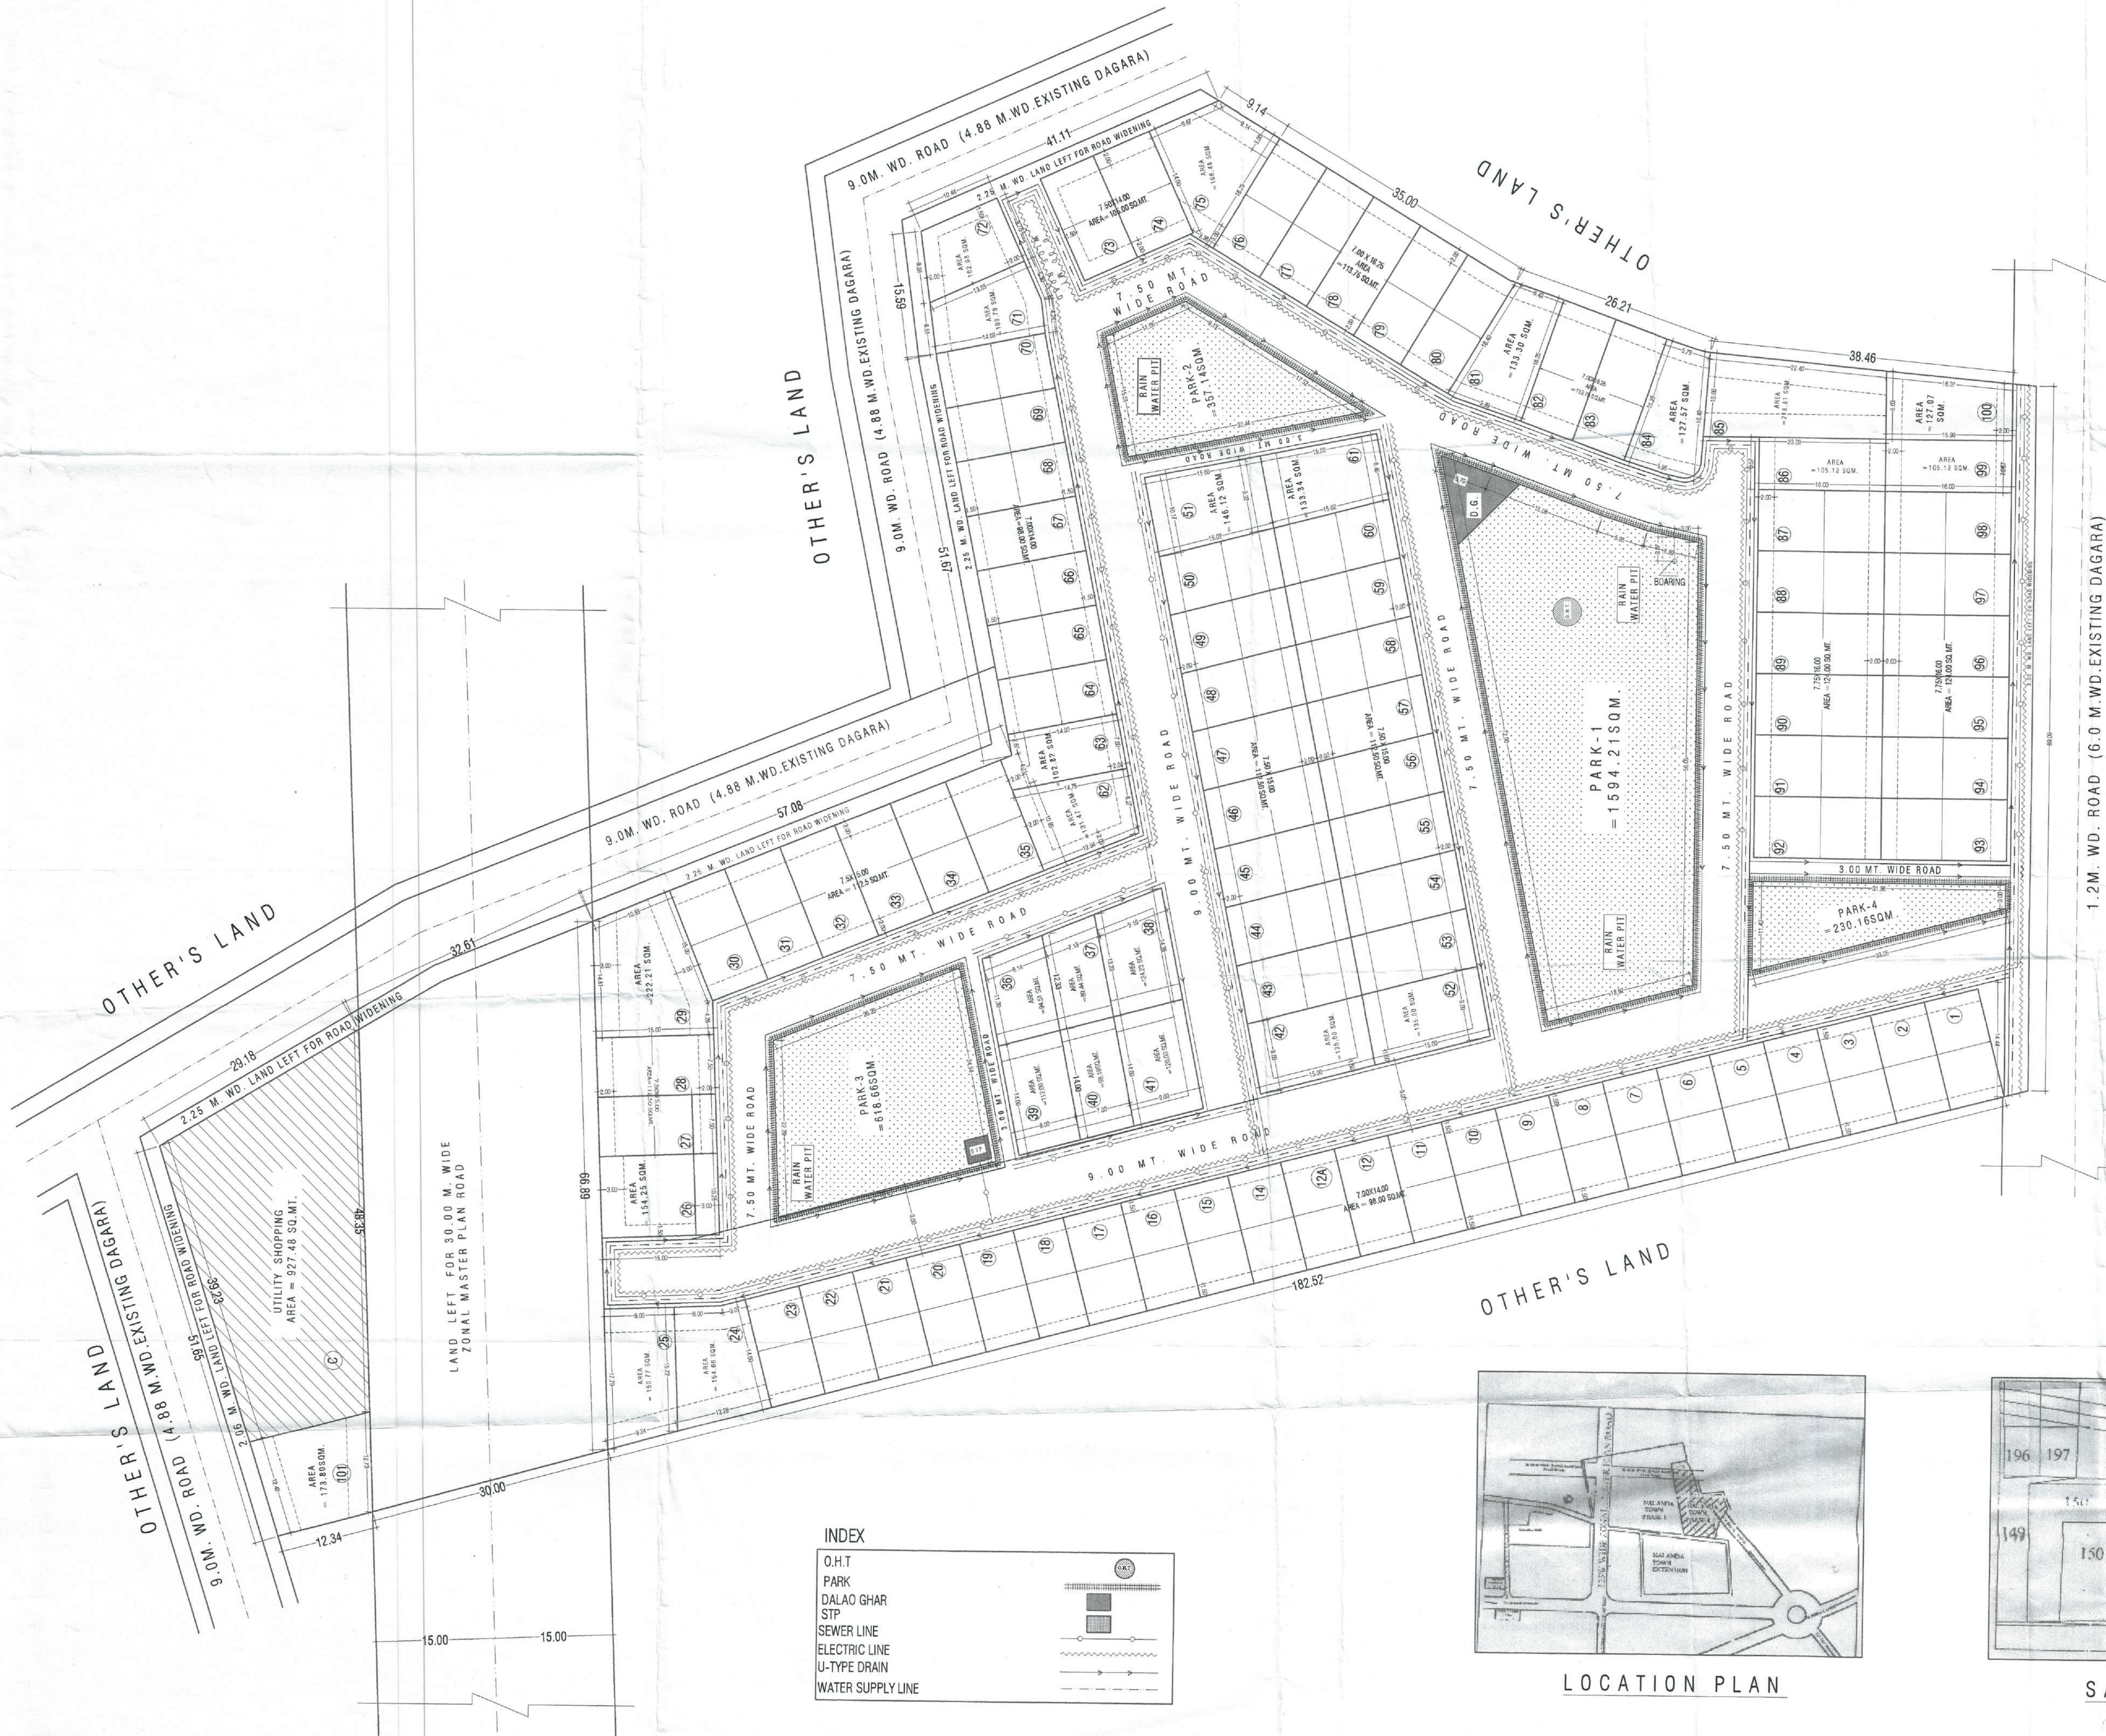

LOCATION PLAN

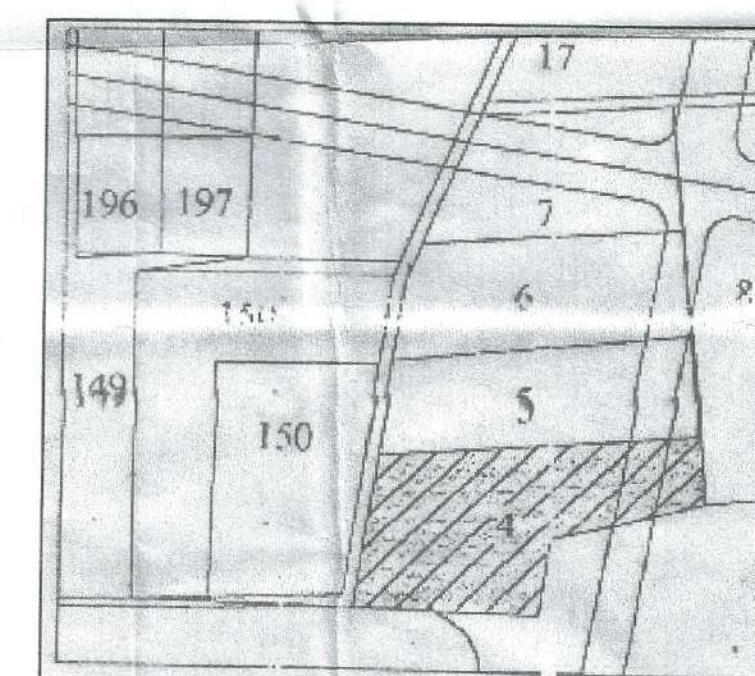

SAZARA PLAN

PROPOSED RESIDENTIAL LAYOUT PLAN IN KHASRA NO.- 4
SITUATED AT MAUZA RAJARAI

1709/B+T/3/5-p6
प्रस्तावित स्थल पर रजिस्ट्रार
हस्ताक्षर प्राप्त किया।
नमस्ते प्रिय।

प्रभारी निरीक्षक
आगरा विकास प्राधिकरण

समस्त निरीक्षक
आगरा विकास प्राधिकरण

आगरा विकास प्राधिकरण

PLOT AREA STATEMENT				
1- RESIDENTIAL				
S.N.	PLOT	NO. OF PLOT	PLOT AREA (SQ.M.)	TOTAL AREA (SQ.M.)
1	1-23	23	23x98.00	= 2254.00 Sq.M.
2	24	1	1x154.66	= 154.66 Sq.M.
3	25	1	1x150.77	= 150.77 Sq.M.
4	26	1	1x154.25	= 154.25 Sq.M.
5	27-28	2	2x112.50	= 225.00 Sq.M.
6	29	1	1x222.21	= 222.21 Sq.M.
7	30-35	6	6x112.50	= 675.00 Sq.M.
8	36	1	1x94.51	= 94.51 Sq.M.
9	37	1	1x69.44	= 69.44 Sq.M.
10	38	1	1x124.23	= 124.23 Sq.M.
11	39	1	1x112.00	= 112.00 Sq.M.
12	40	1	1x98.19	= 98.19 Sq.M.
13	41	1	1x126.00	= 126.00 Sq.M.
14	42	1	1x135.00	= 135.00 Sq.M.
15	43-50	8	8x112.50	= 900.00 Sq.M.
16	51	1	1x146.12	= 146.12 Sq.M.
17	52	1	1x135.00	= 135.00 Sq.M.
18	53-60	8	8x112.50	= 900.00 Sq.M.
19	61	1	1x133.34	= 133.34 Sq.M.
20	62	1	1x131.47	= 131.47 Sq.M.
21	63	1	1x102.82	= 102.82 Sq.M.
22	64-70	7	7x98.00	= 686.00 Sq.M.
23	71	1	1x 109.79	= 109.79 Sq.M.
24	72	1	1x 102.08	= 102.08 Sq.M.
25	73-74	2	2x 105.00	= 210.00 Sq.M.
26	75	1	1x166.48	= 166.48 Sq.M.
27	76-80	5	5x113.75	= 568.75 Sq.M.
28	81	1	1x133.30	= 133.30 Sq.M.
29	82-83	2	2x113.75	= 227.50 Sq.M.
30	84	1	1x127.57	= 127.57 Sq.M.
31	85	1	1x218.81	= 218.81 Sq.M.
32	86	1	1x105.12	= 105.12 Sq.M.
33	87-98	12	12x124.00	= 1488.00 Sq.M.
34	99	1	1x105.12	= 105.12 Sq.M.
35	100	1	1x127.07	= 127.07 Sq.M.
36	101	1	1x173.80	= 173.80 Sq.M.
TOTAL			= 11612.94 Sq.M.	

2-COMMERCIAL / UTILITY SHOPPING		
C	1	1x927.48 = 927.48 Sq.M.
TOTAL		1x927.48 = 927.48 Sq.M.

3-PARK & GREENBELT		
1	1	1x1594.21 = 1594.21 Sq.M.
2	2	1x 357.14 = 357.14 Sq.M.
3	3	1x 661.45 = 661.45 Sq.M.
4	4	1x 230.16 = 230.16 Sq.M.
TOTAL		= 2800.40 Sq.M.

AREA CHART (Area in SQ.M.)		
TOTAL LAND AREA	21400.00	%
LAND AREA FOR ROAD WIDENING	2628.07	
NET LAND AREA	18571.93	
AREA UNDER RESIDENTIAL PLOT	11612.94	62.62
AREA UNDER UTILITY SHOPPING	927.48	4.99
TOTAL PLOT AREA	12540.42	67.51
AREA UNDER PARK	2800.40	15.07
AREA UNDER ROAD	3236.23	17.42

Date	Rev. No.	Description of Revision
PROJECT		
WADHWA PALM REGENCY		
OWNER		
AYUSHI SHELTRS PVT. LTD.		

PROPOSED RESIDENTIAL
LAYOUT PLAN ON
KHASRA NO. 4
AT MAUZA RAJARAI, AGRA
DWG STATUS:

DWG TITLE
SERVICE PLAN

SCALE: 1:400

DATE:
Job no. App.: AJ

DRAWN: CHECKED:

ARCHITECTS
AR. SIDDARTH SHARMA
B. Arch, M. PLAN (Housing)
CA/99/24977
Prakash Bhawan
45, M.G. Road, AGRA-202002
Ph. 985766
SIDDARTH SHARMA
B. Arch, F.I.I., F.I.V.
Prakash Bhawan
45, M.G. Road, AGRA-202002
Ph. 985766
SHARMA AND ASSOCIATES
45, MAHATMA GANDHI ROAD, AGRA, 202002
PHONE : 2205116, MOBILE : 9837015049