


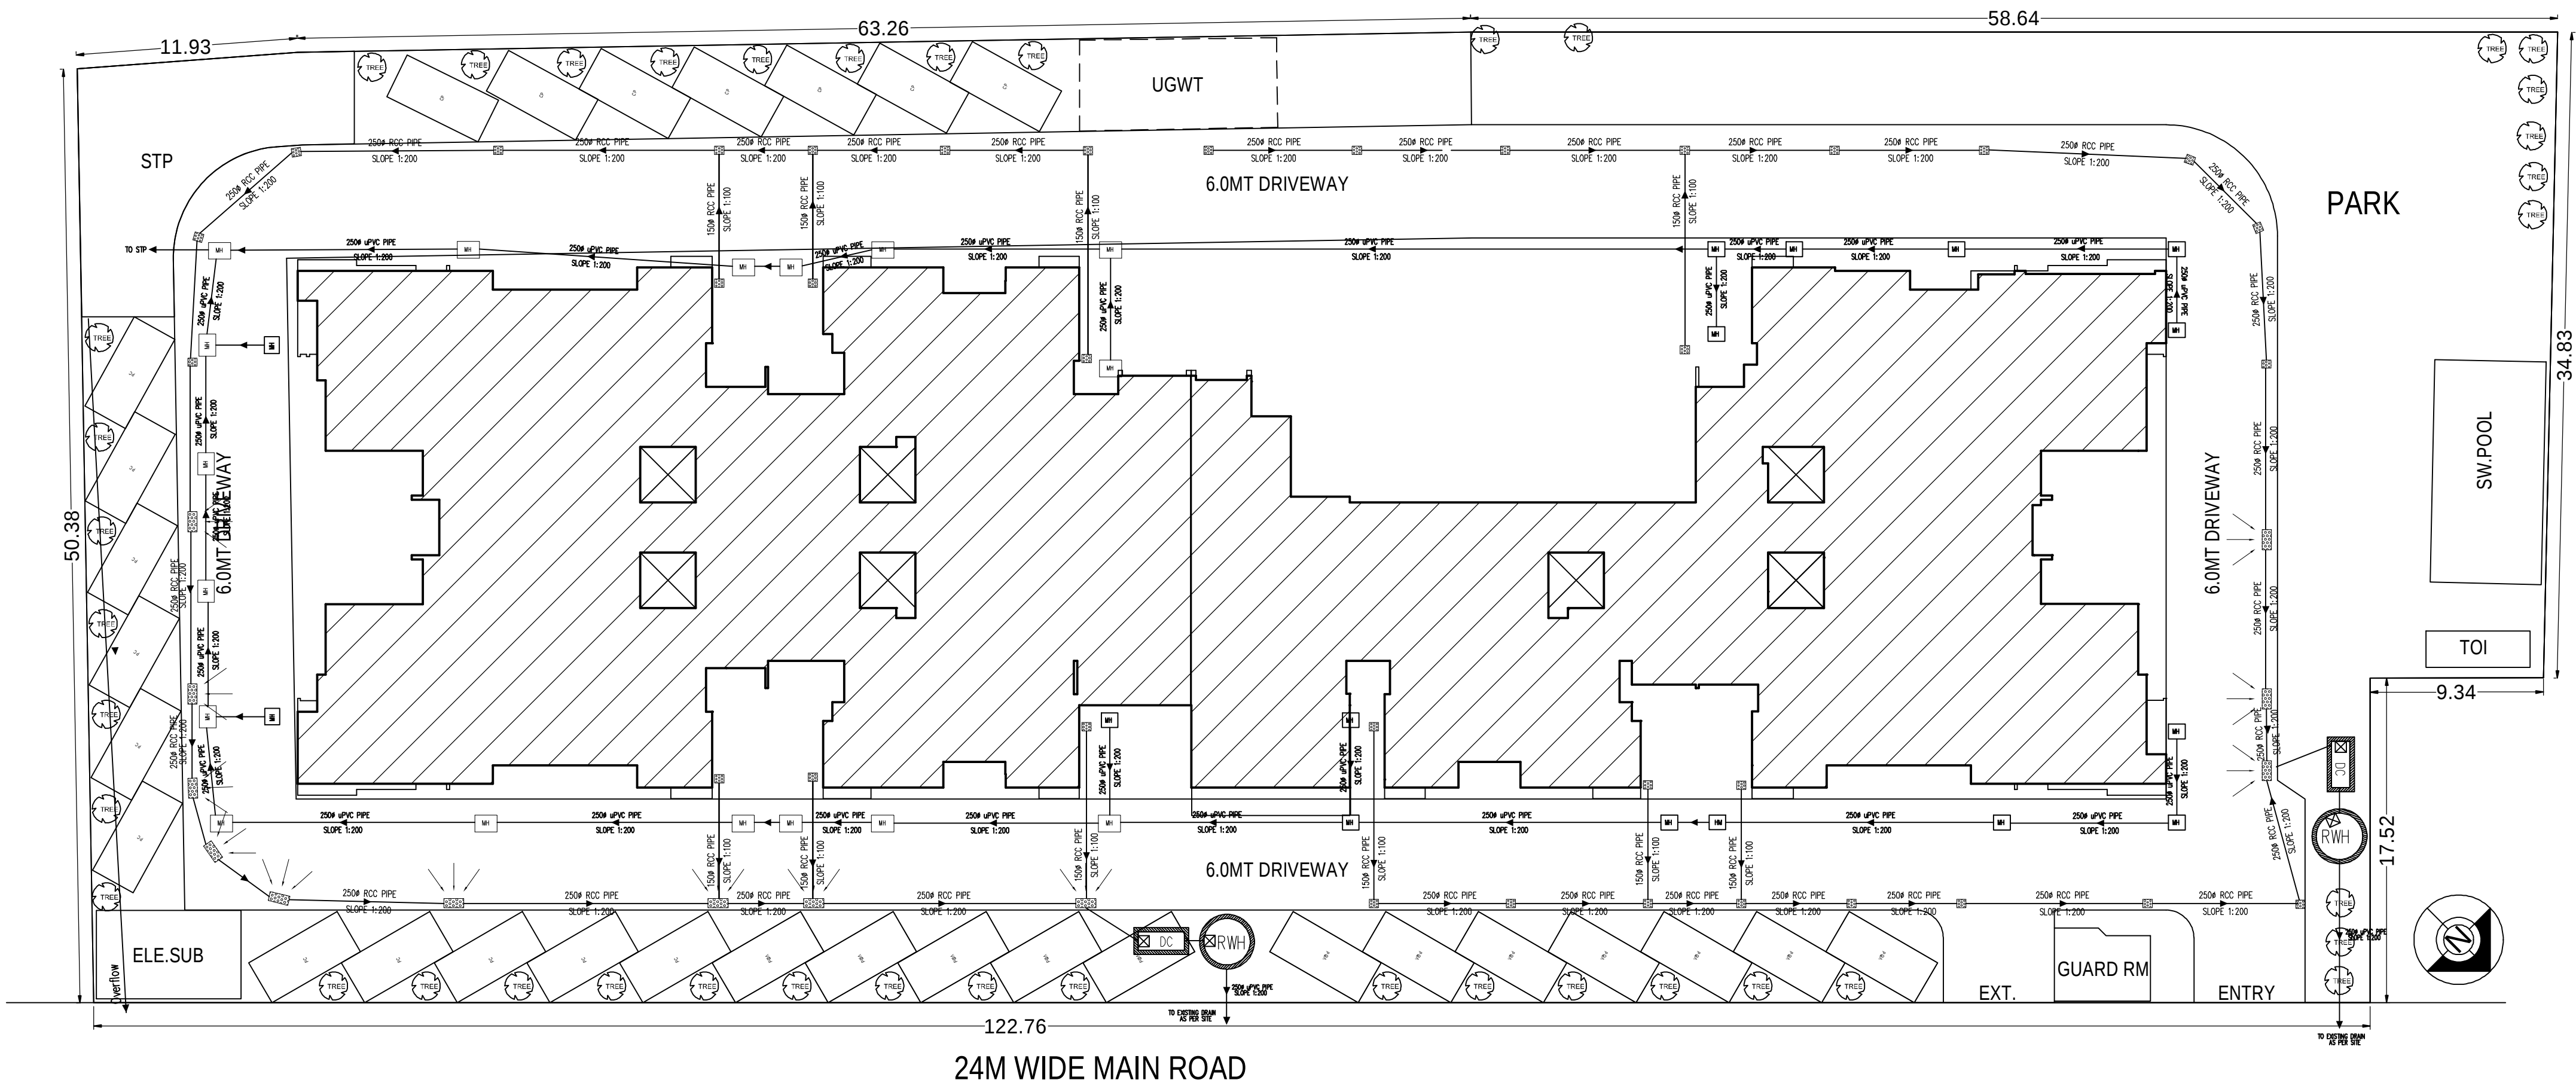

SERVICE PLAN

PROPOSED HOUSING PROJECT "KAVERI SWARNIM" AT KHASRA
NOS.195,196,197 & 198, MAUZA -KAKRETHA, SIKANDRA,
TEHSIL & DIST., AGRA, U.P.-282007