


PROPOSED LAYOUT PLAN FOR
PLOT NO. GH-6, SECTOR-H,
AT SUSHANT GOLF CITY,
HI-TECH TOWNSHIP,
SULTANPUR ROAD, LUCKNOW

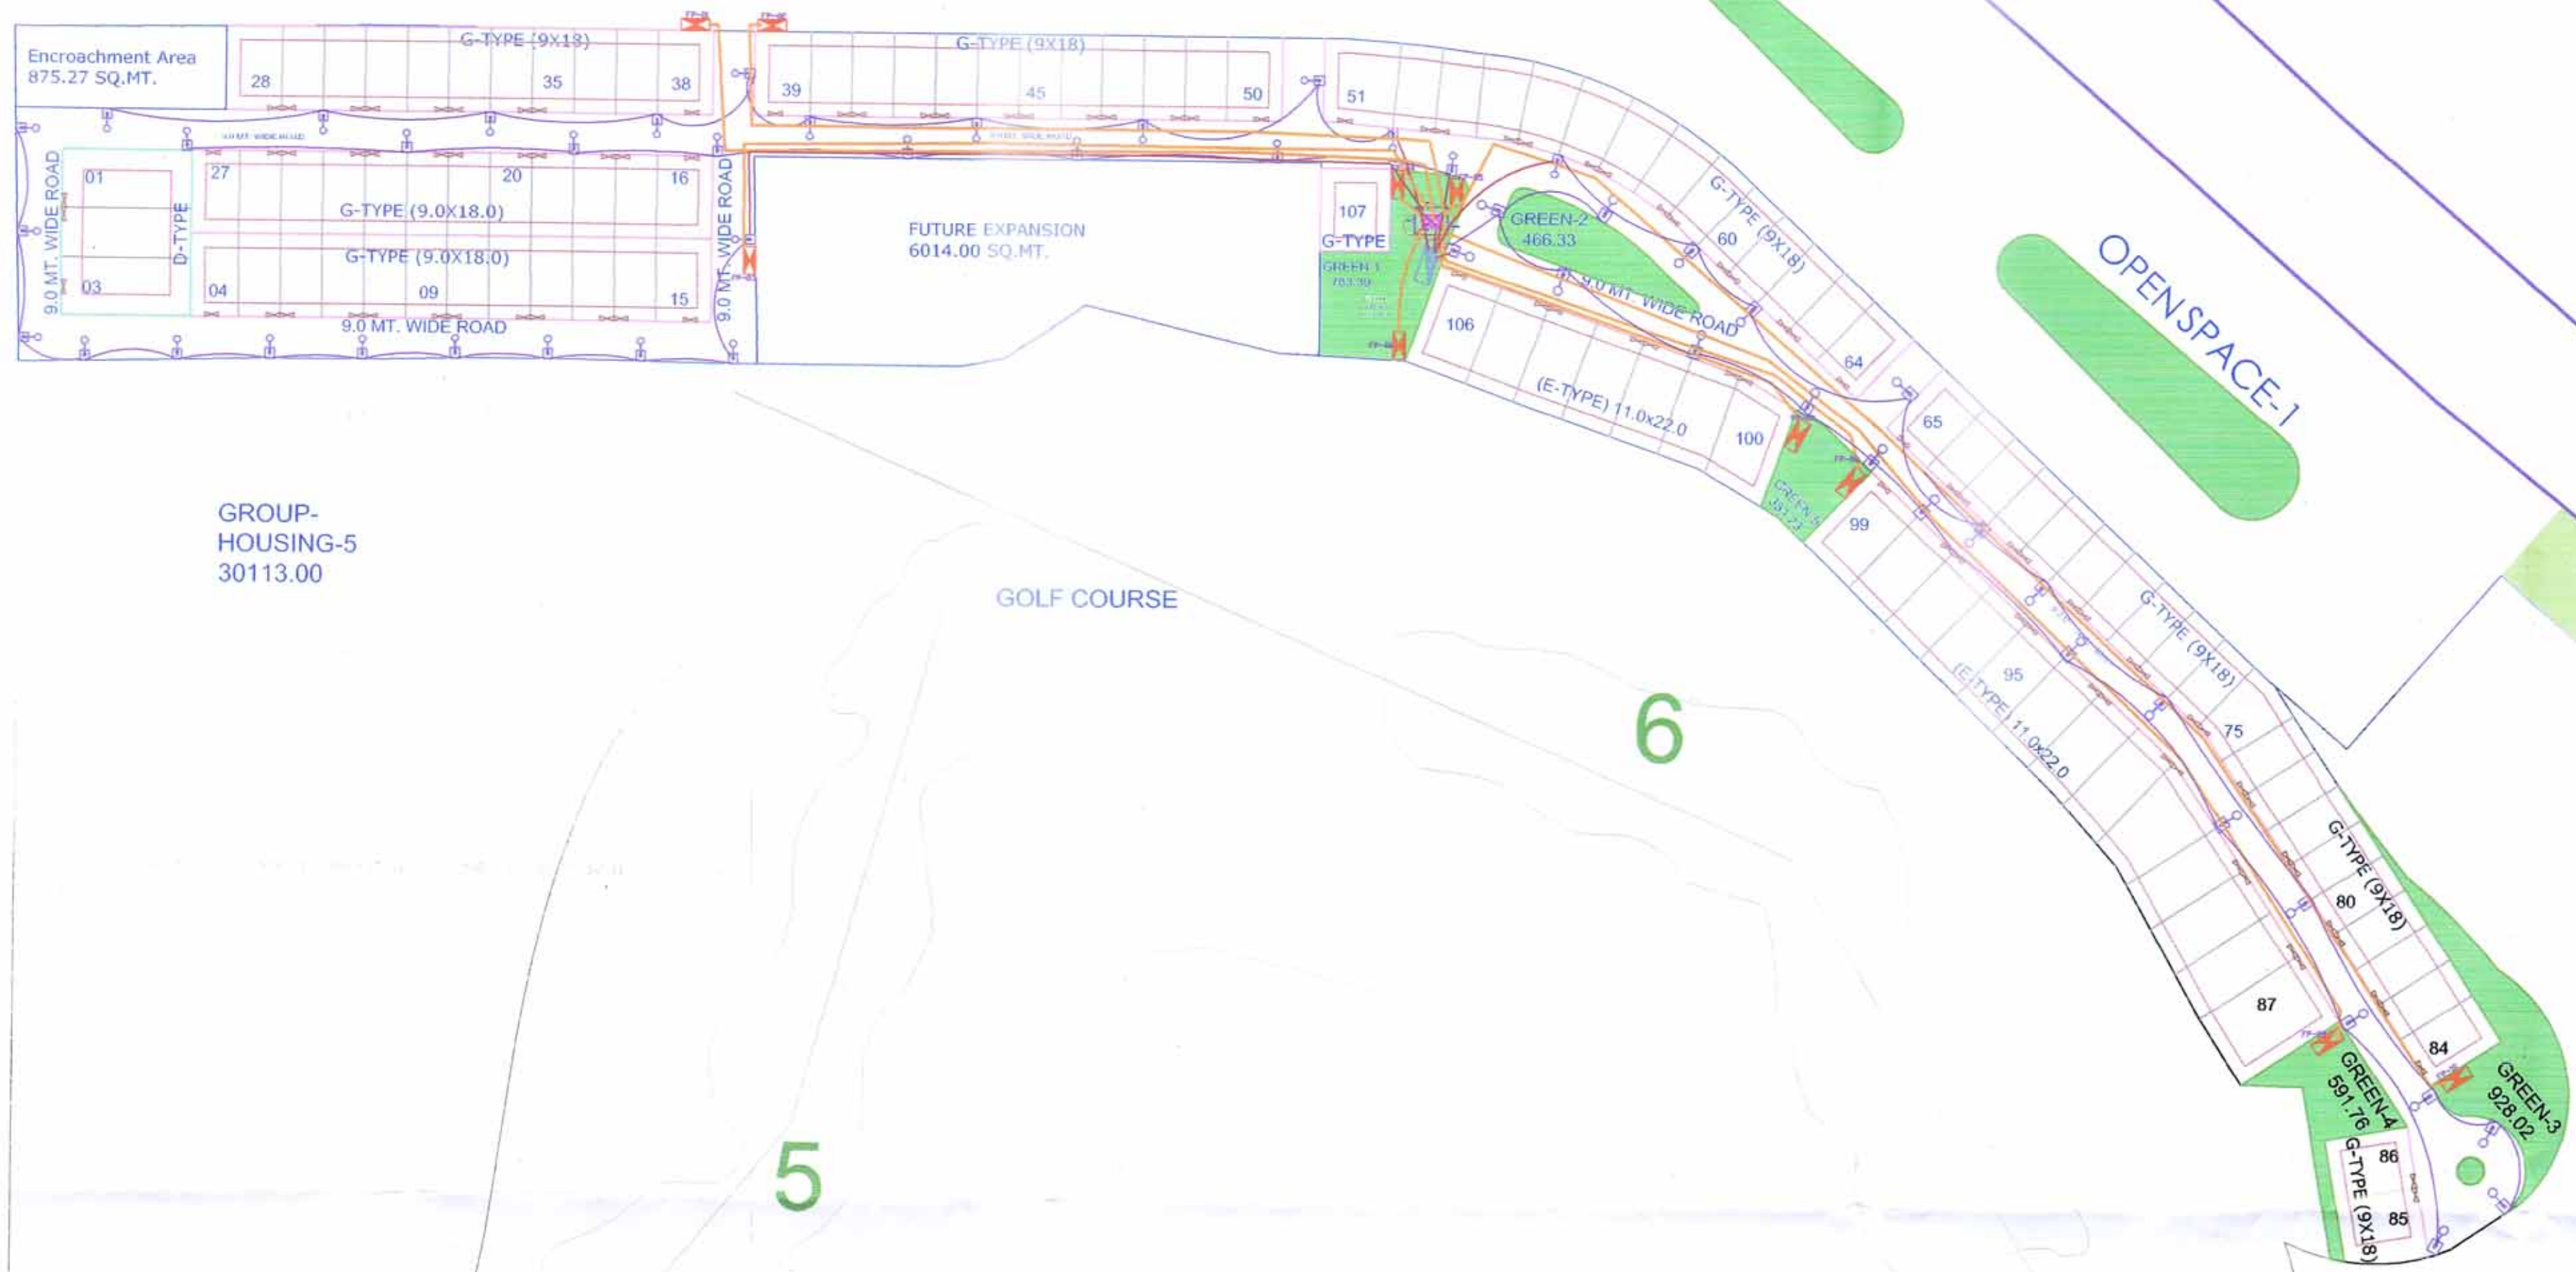

LEGEND

S.NO	DESCRIPTION	SYMBOL	DISTANCE	QTY.
1.	7.5 M HIGH POLE SINGLE ARM (45W)		20 - 25 M.	70 nos
2.	FEEDER PILLAR (EXTERNAL LIGHTING)		As/ Site	01 nos
3.	FEEDER PILLAR		As/ Site	10 nos
4.	4CX10 Sqmm Cable		POLE TO POLE	2500mtr.
5.	4CX25 Sqmm Cable		PANEL TO POLE	500mtr.
6.	2X3.5CX300 Sqmm Cable		S/S TO FP	6000mtr.
7.	SUBSTATION (11/0.4 KV.)		1000 KVA.	01 nos

DRAWING TITLE
LAYOUT PLAN OF ELECTRICAL

DEALT BY: _____ CHECKED BY: _____

SCALE: 1:100 DATE: FEB - 2019

Revision: _____

RO: 23.02.2019

ARCHITECT: CLIENT/OWNERS:

AVP (ELECTRICAL'S) SIGNATURE: OWNER'S SIGNATURE:

DRG. NO.: GH6/HI-TECH/LKO/SEC-H/GH-6/ELE-01