

NOTATION:-


- EXISTING CONSTRUCTION AREA - 688.83 sqm
- TO BE APPROVED BY UPVP AREA - 467.04 sqm

70500

12

PRODUCED BY AN AUTODESK EDUCATIONAL PRODUCT

PRODUCED BY AN AUTODESK EDUCATIONAL PRODUCT

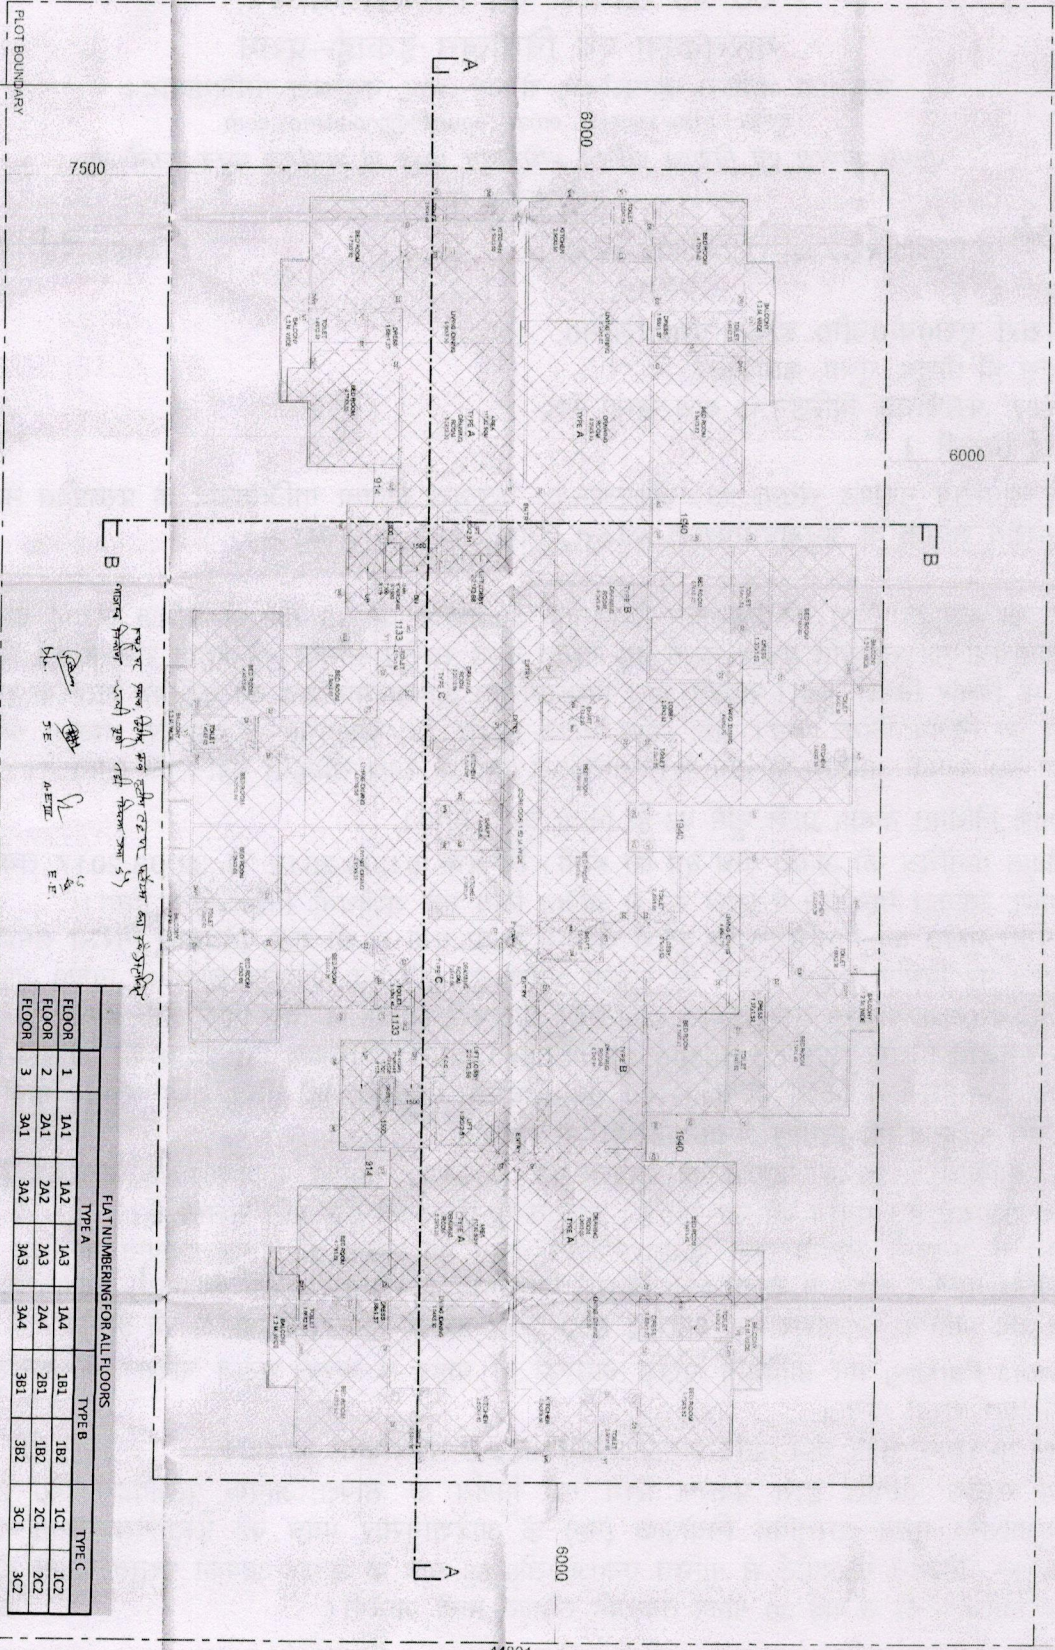

FLAT NUMBERING FOR ALL FLOORS											
			TYPE A			TYPE B			TYPE C		
FLOOR	1	2	1A1	1A2	1A3	1A4	1B1	1B2	1C1	1C2	
FLOOR	2	2A1	2A2	2A3	2A4	2A5	2B1	2B2	2C1	2C2	
FLOOR	3	3A1	3A2	3A3	3A4	3A5	3B1	3B2	3C1	3C2	

THE MERLIN
G/H 1, SECTOR-13
VASUNDHARA GHATZARAO
U/P - 201013

SKG HOMES (P) LTD.
308, ARUNACHAL BUILDING,
19 BAPAKHAMBHA ROAD,
NEW DELHI - 110001
TEL: 9910032954, 011-43292959
FAX: 011-43292950
Email: skghomes@gmail.com

DECODE SPACE DESIGN
203, SACHDEVIA CORPORATE TOWER, FLOOR NO. 8, COMMUNITY
CENTRE, SECTOR-8, ROHINI, DELHI-110085
E-Mail: decodeinspace@gmail.com


1ST TO 3RD FLOOR PLAN
Kishori Varma
SWASTI
05-10-15
11:00

Owner seal & signature :-
[Signature]

Architects seal & signature :-
[Signature]
SWASTI
CAD/INTERIOR

7/2

PRODUCED BY AN AUTODESK EDUCATIONAL PRODUCT

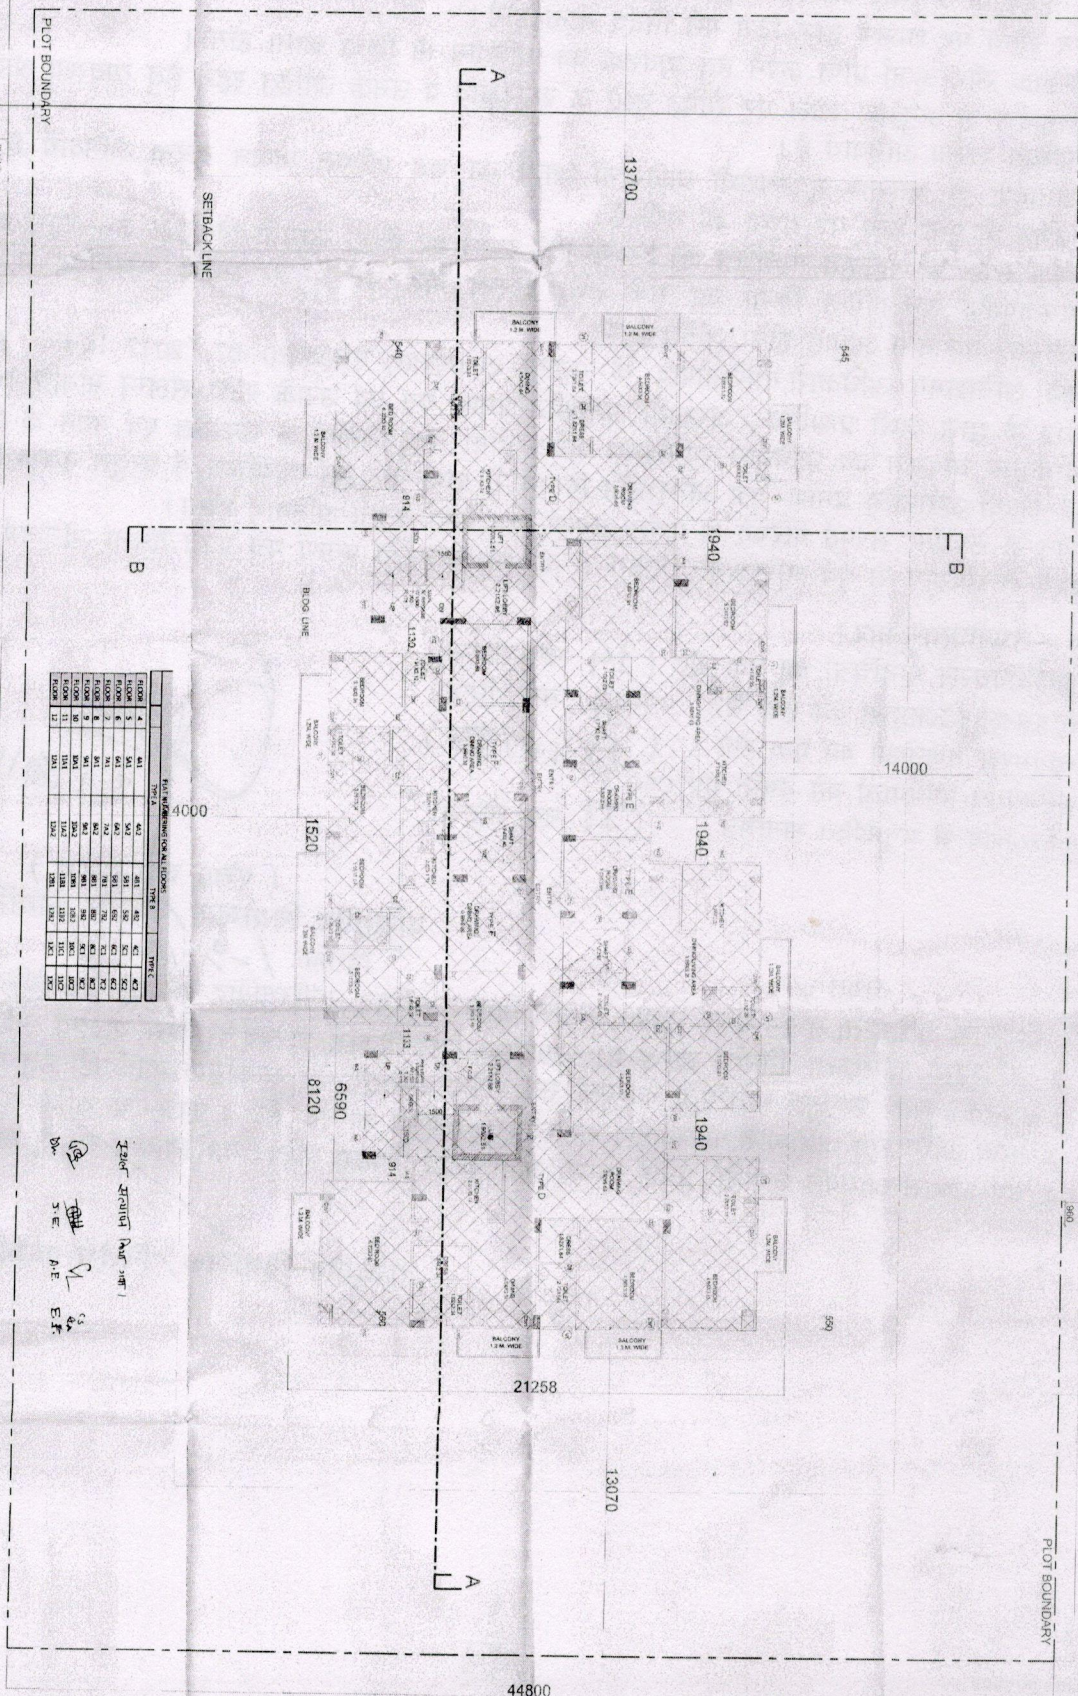

PRODUCED BY AN AUTODESK EDUCATIONAL PRODUCT

PROJECT TITLE

CH₃-N

ARCHITECTS

TABLE 1

Owner seal & signature:

Architects seal & signature :-

THE MERLIN
GH-1, SECTOR-13,
VASUNDARA GHAZIABAD
U.P.-201013

SKG HOMES (P) LTD.
308 ARUNACHAL BUILDING,
19 BARAKHAMBRA ROAD
NEW DELHI - 110001
TEL: 9910032954, 011-43029999
FAX: 011-43029930
Email: skghomes@gmail.com

DECODE SPACE DESIGN

203, SACHDEVIA CORPORATE TOWER, PLOT NO. 8, COMMUNIT
CENTRE SECTOR-8, ROHINI, DELHI-85
TEL. : 011-41528988, MOB : 09899040073
E mail : decode@space-design@gmail.com

SKG/UPAVP/DS/AR-08

Owner seal & signature: 

Architects seal & signature :-

Swasti

SWASTI
(Architect)
CA/2015/56884

PRODUCED BY AN AUTODESK EDUCATIONAL PRODUCT